




1 INLET BUILDING - BUILDING SECTION  
WT-B0002 1:100

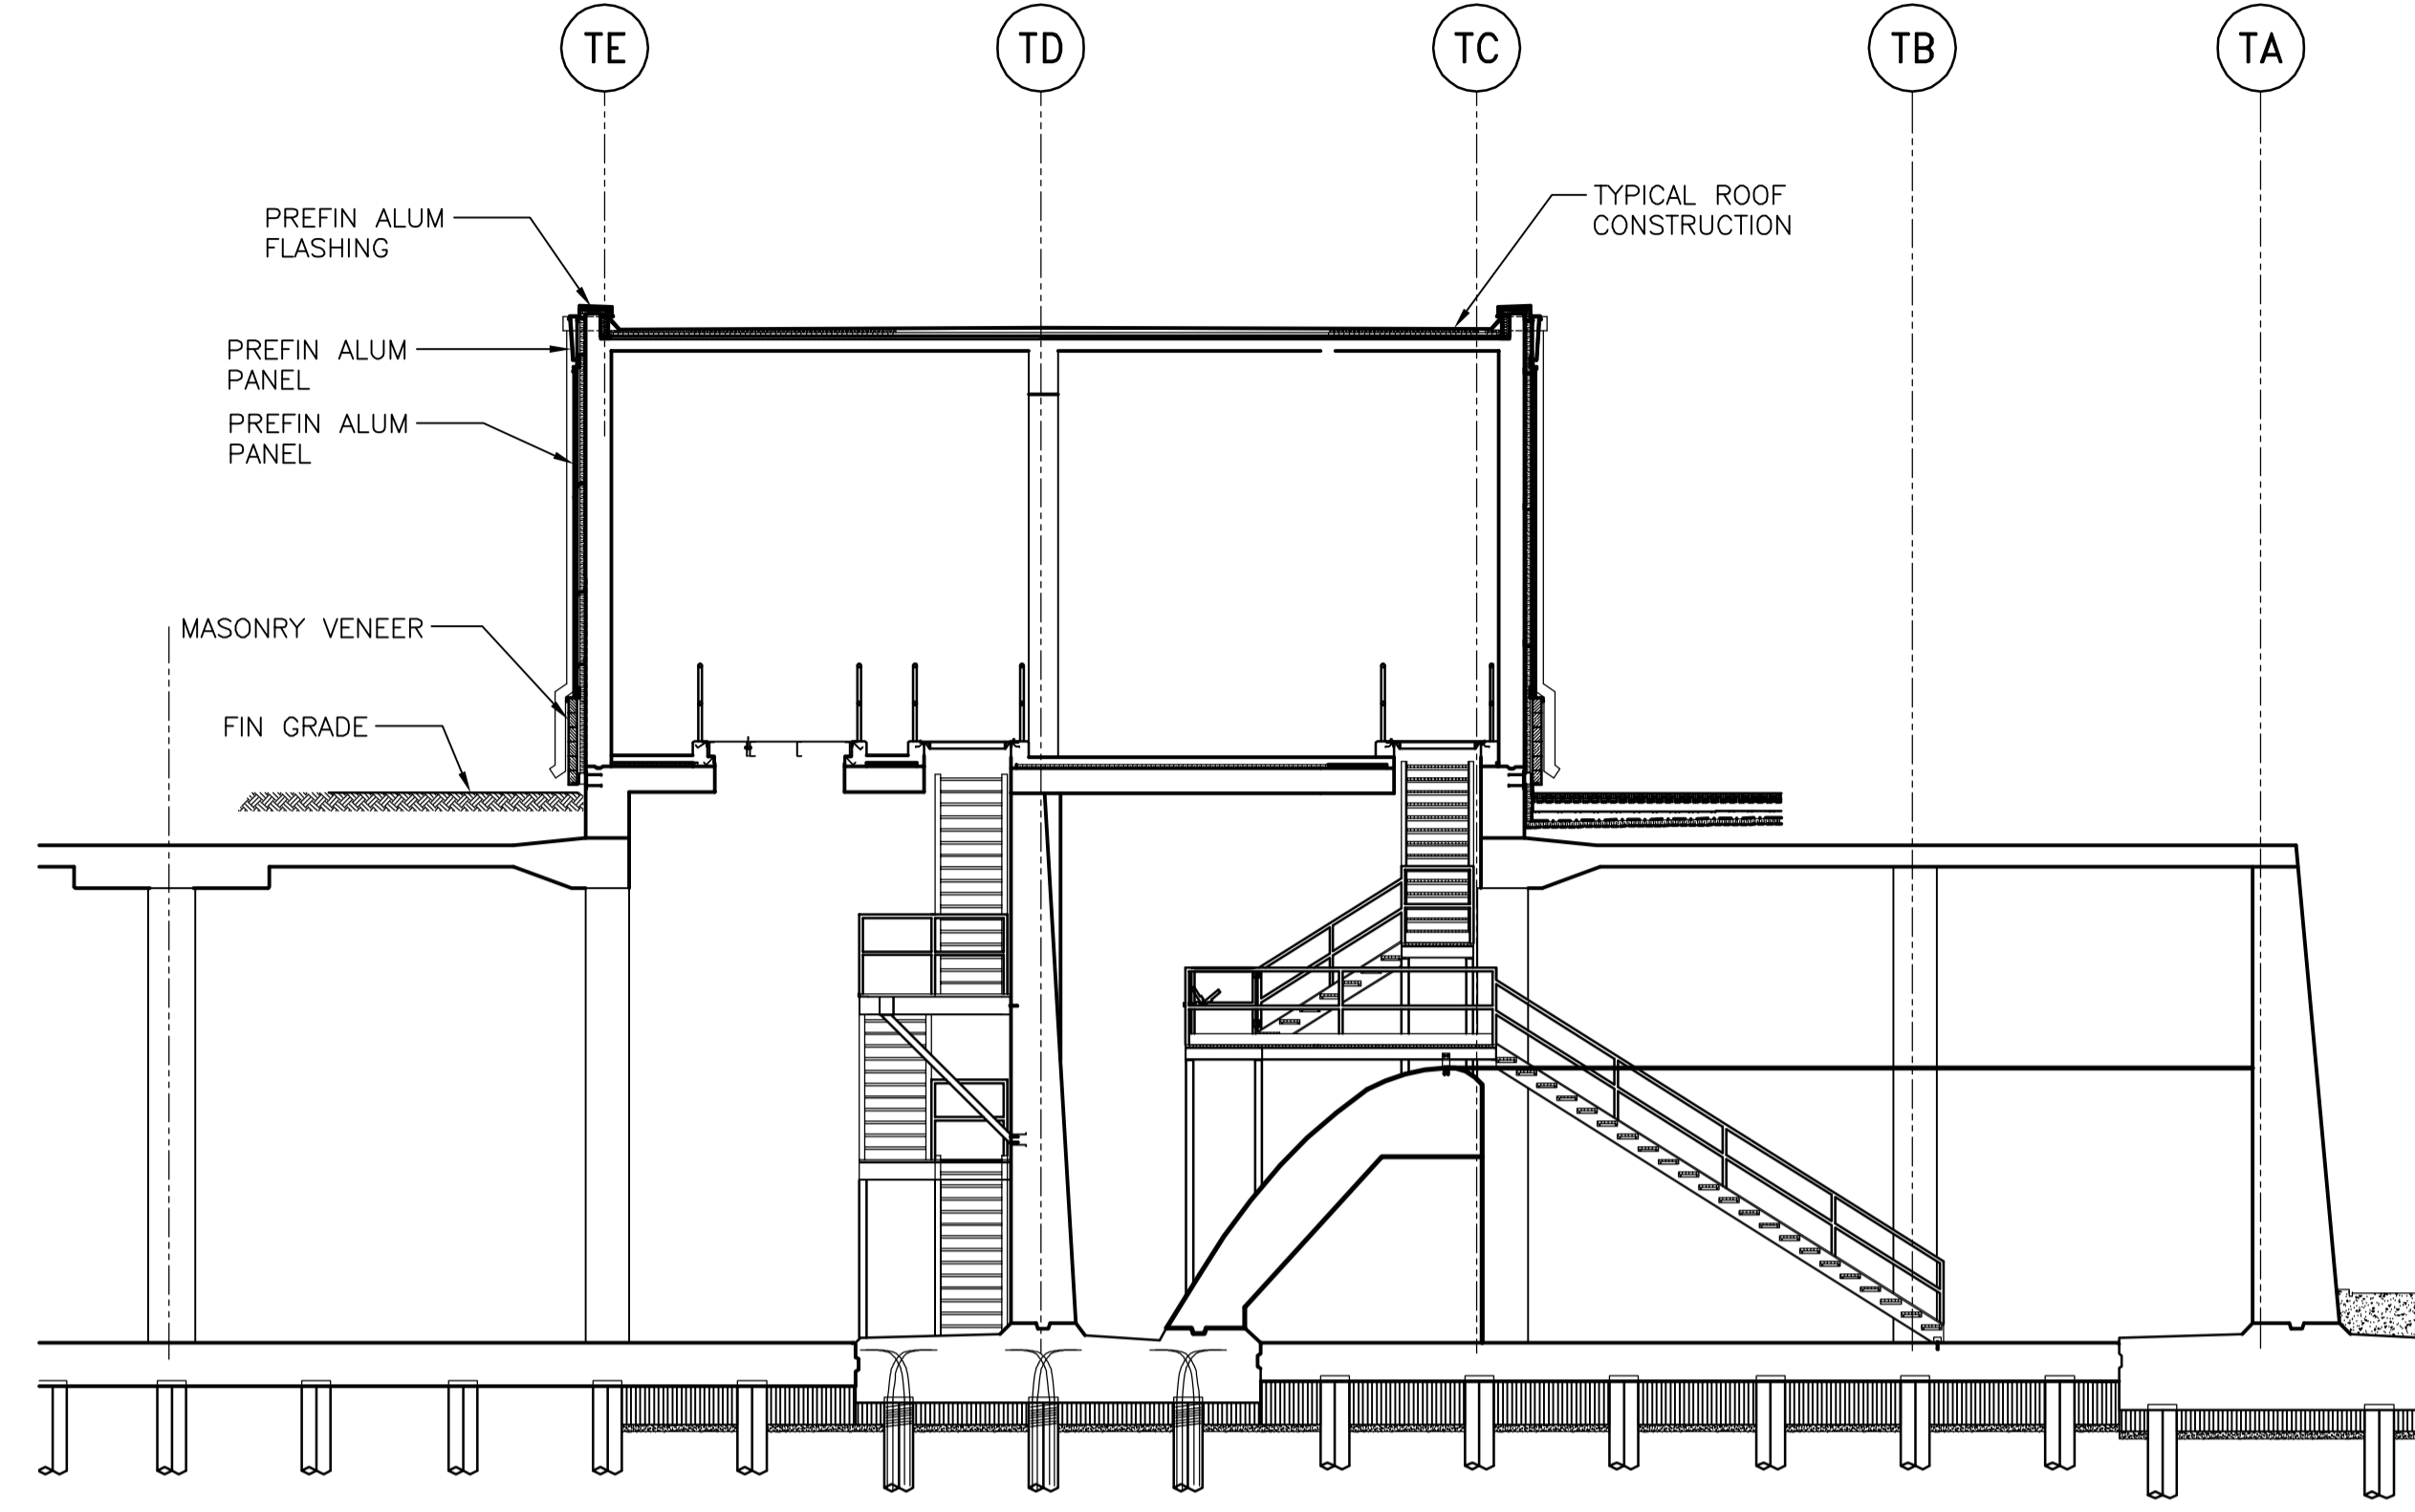


2 INLET BUILDING - BUILDING SECTION  
WT-B0002 1:100

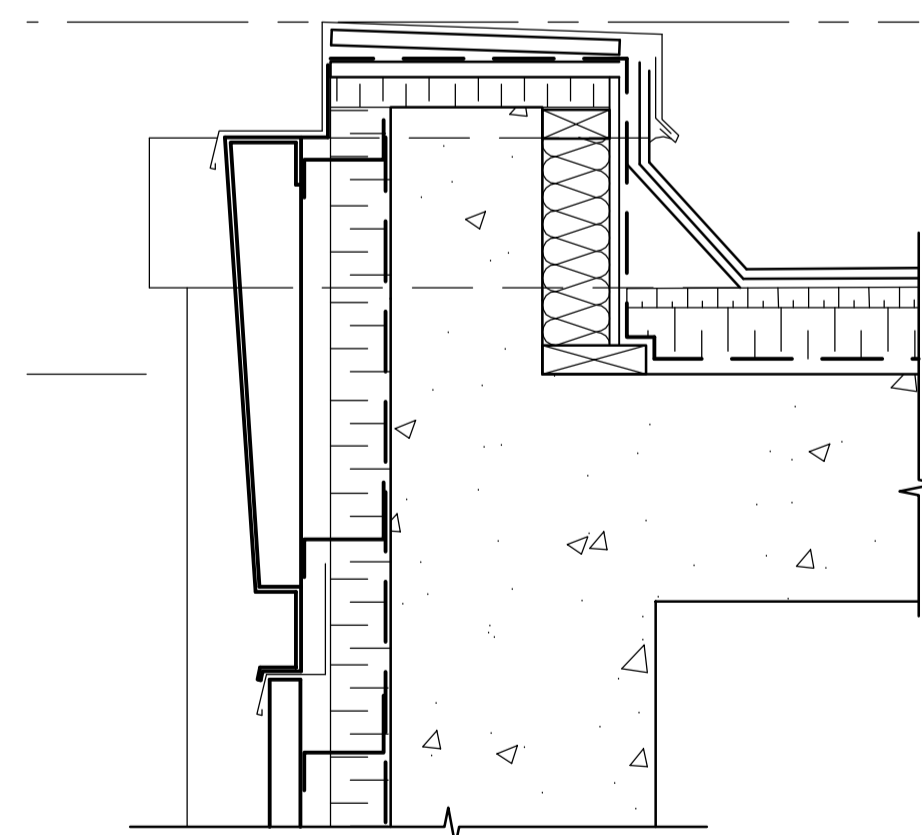

A DETAIL  
N.T.S.

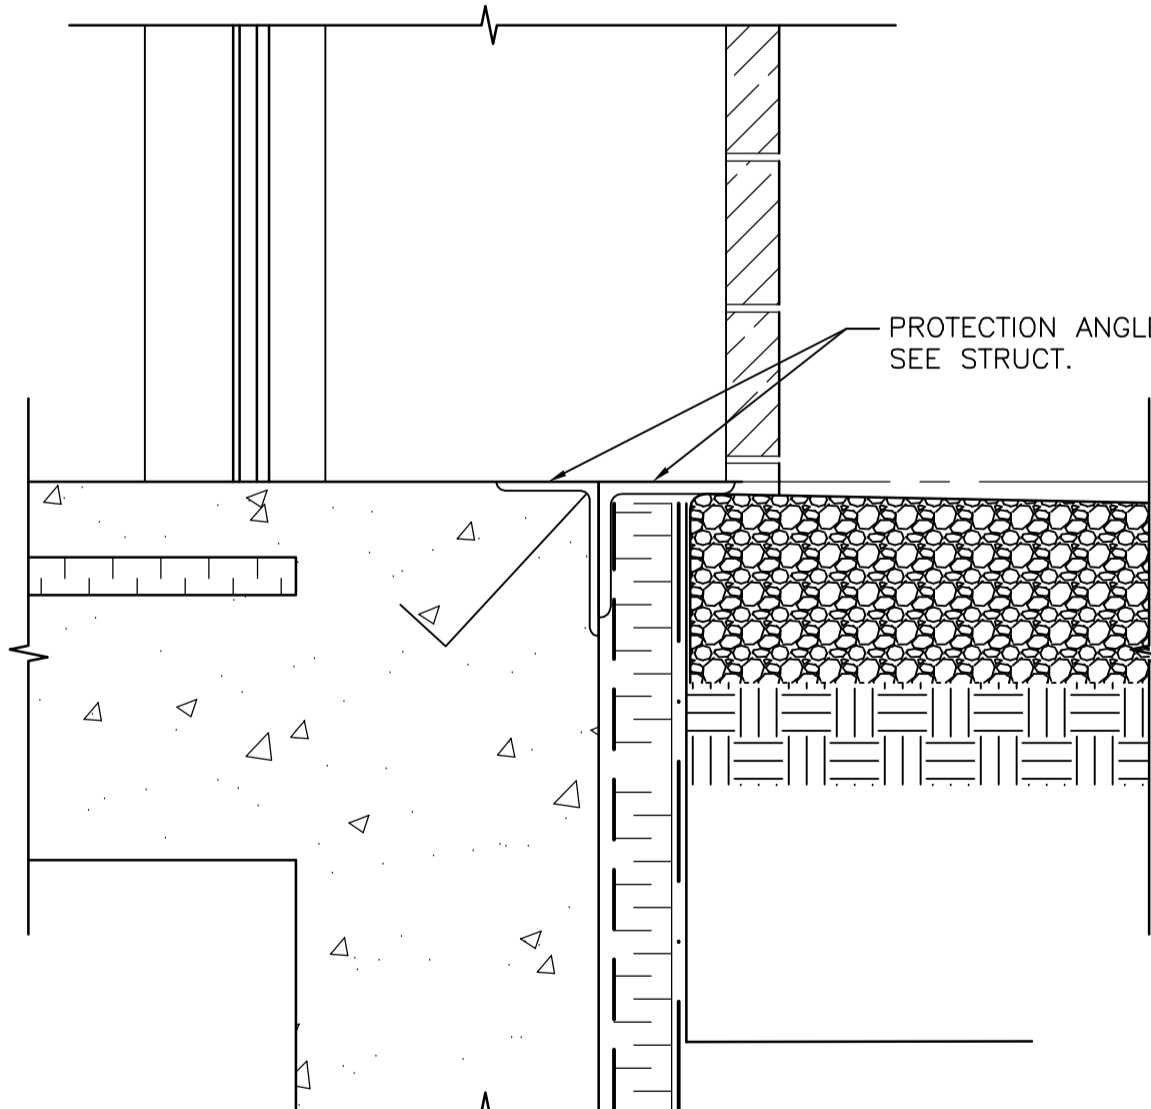

B DETAIL  
N.T.S.

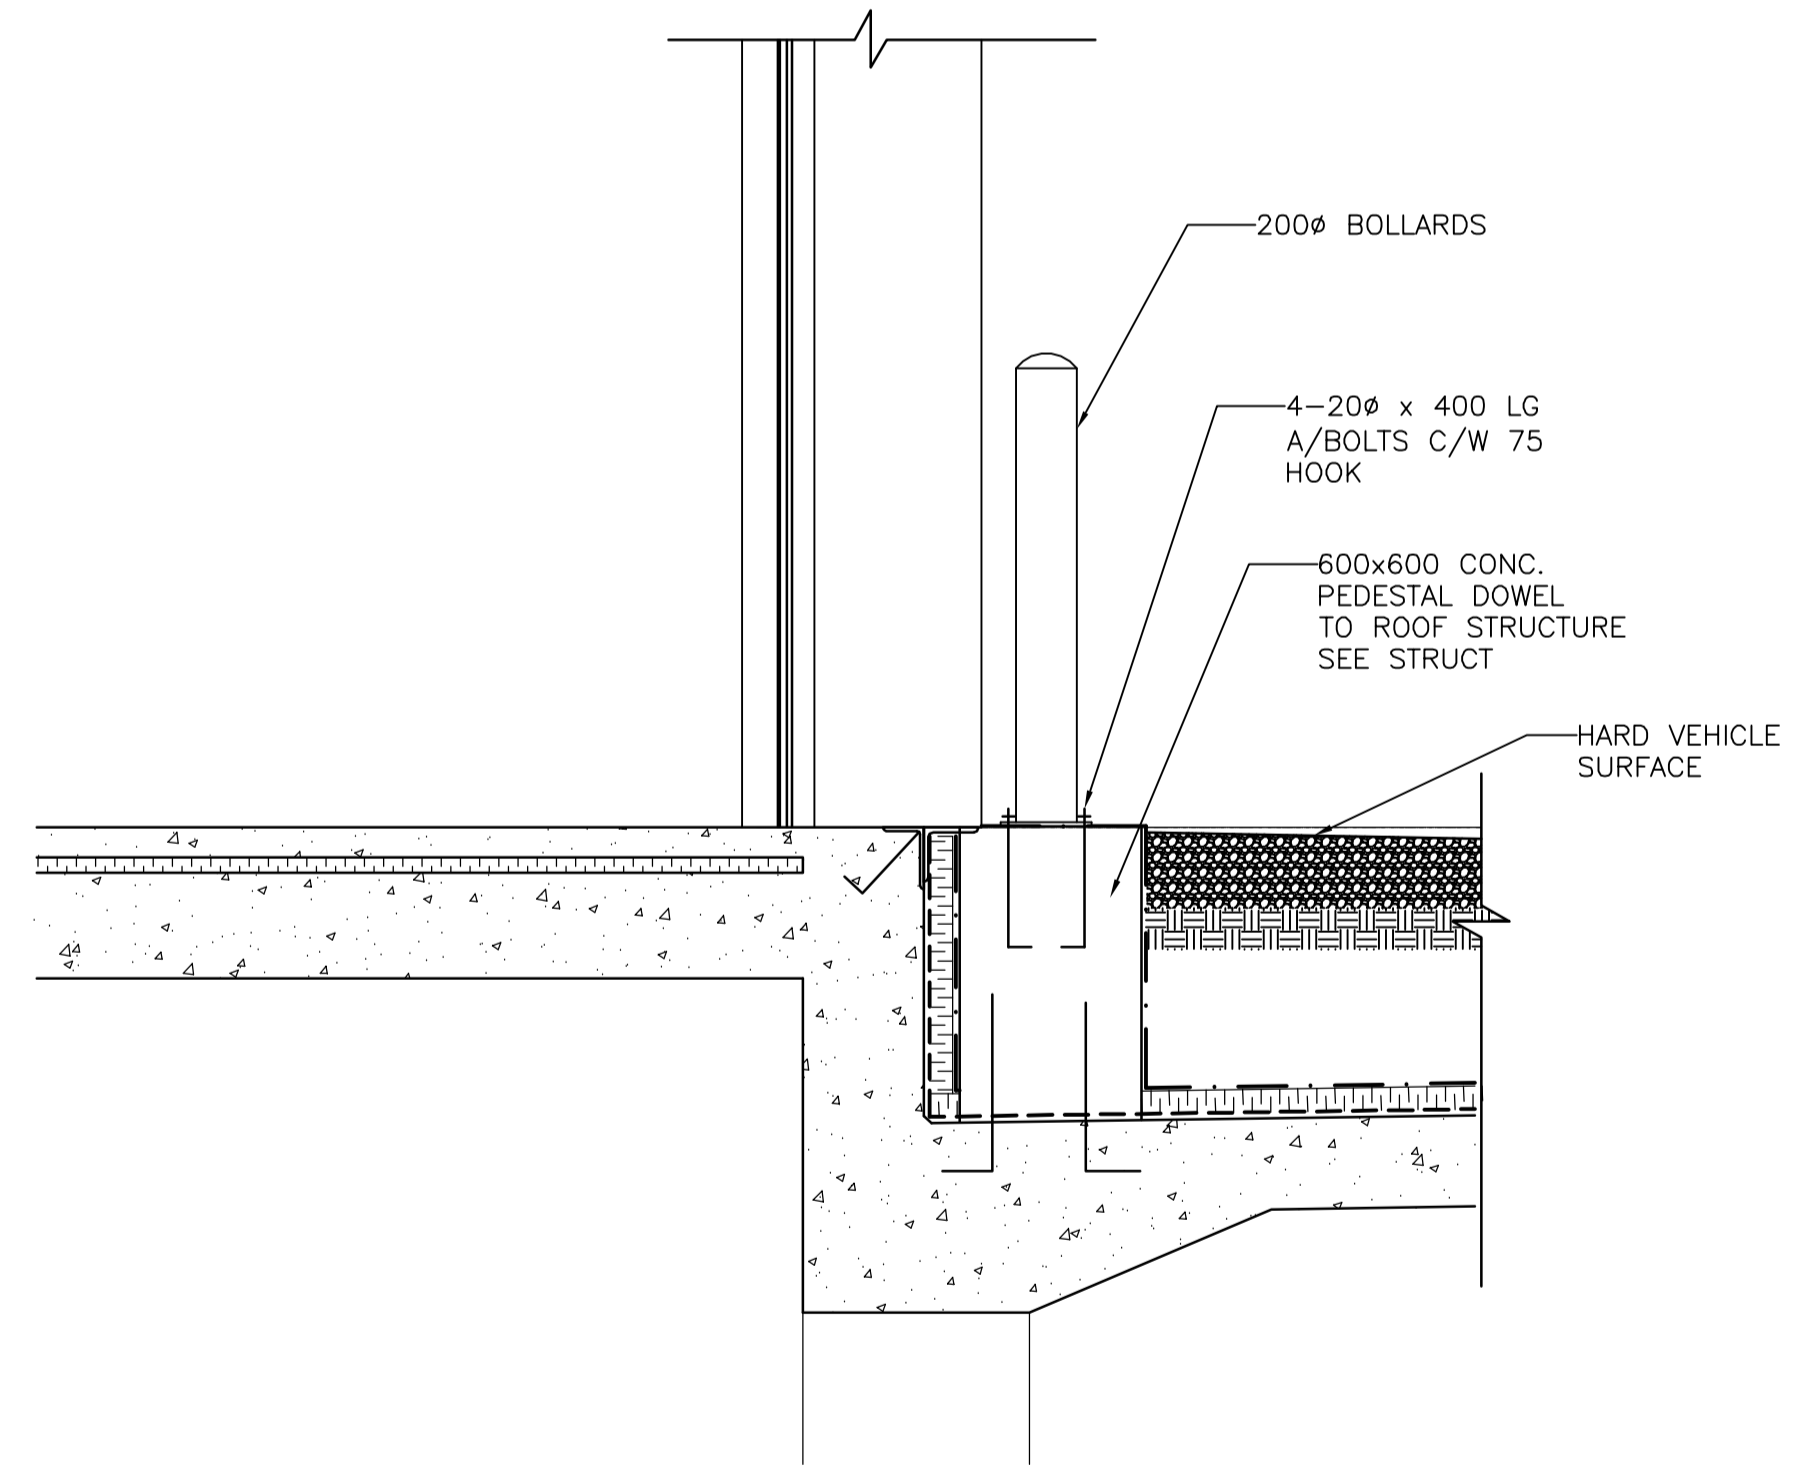

C BOLLARD DETAIL  
N.T.S.

B.M. ELEV.					ENGINEER'S SEAL	<b>THE CITY OF WINNIPEG</b> WATER AND WASTE DEPARTMENT ENGINEERING DIVISION	WATER TREATMENT PLANT TREATED WATER STORAGE INLET BUILDING	CITY FILE NUMBER	
	DESIGNED BY	BS	CHECKED BY	MK	ORIGINAL SIGNED BY			N. COOPER	SHEET OF
	DRAWN BY	GGP / WDB	APPROVED BY	AHL	DATE			06/08/30	CITY DRAWING NUMBER
	SCALE:	AS NOTED	RELEASED FOR CONSTRUCTION BY:	R. SOROKOWSKI	CONSULTANT DRAWING NO.			WT-B0006	1-0601T-A-B0006-001-000
00 ISSUED FOR TENDER	06/08/28	WDB	DATE	05/04/04	DATE	06/08/30			
NO. REVISIONS	DATE	BY	DATE	05/04/04	DATE	06/08/30			