




PLAN OF INLET COVERS
1:75

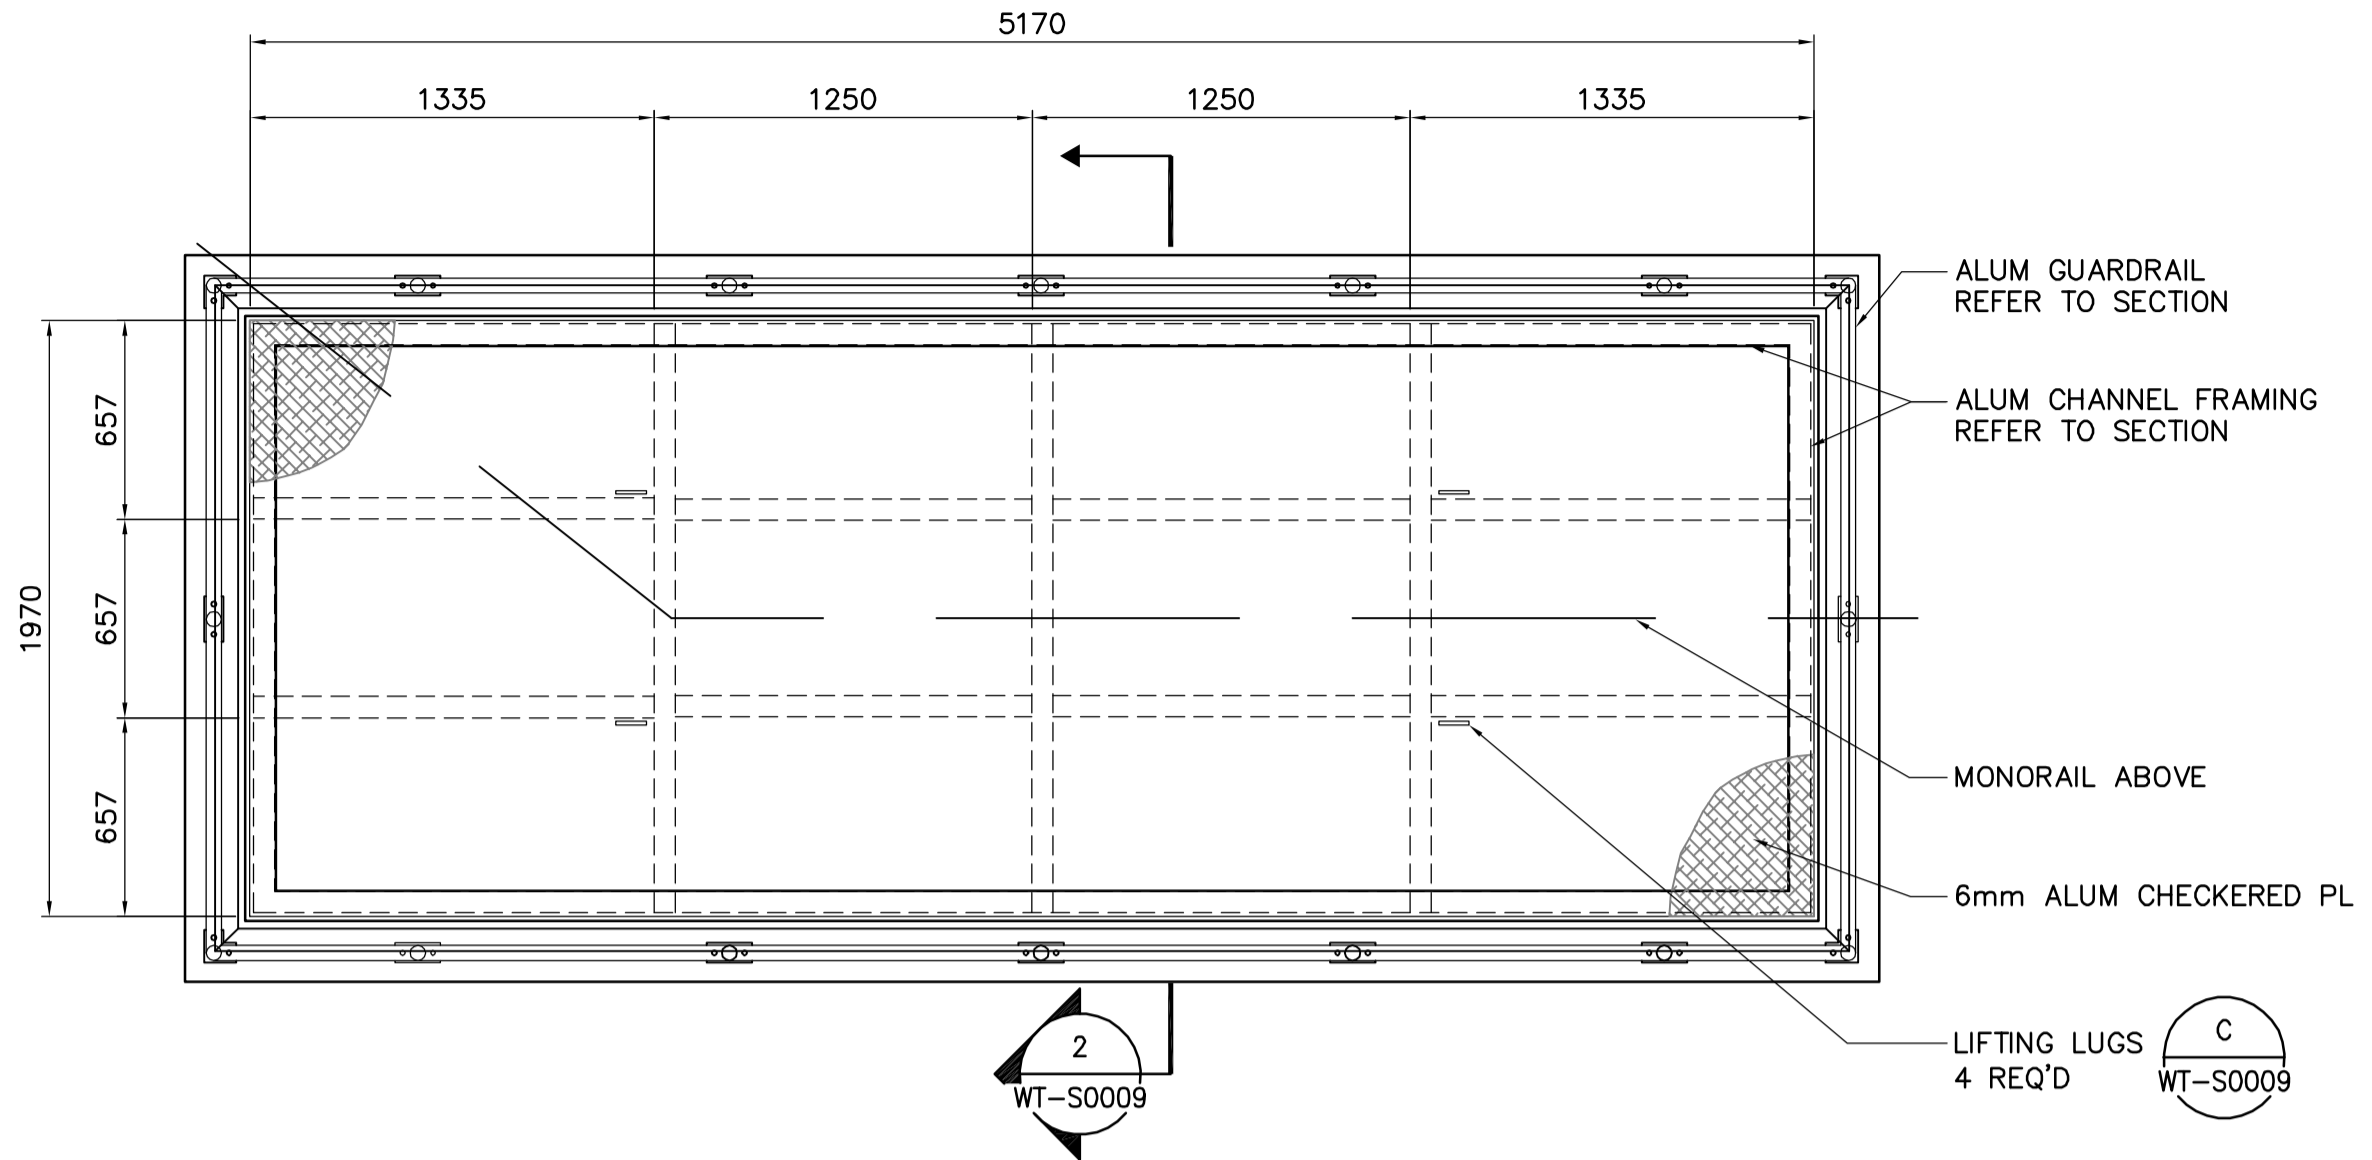

TYPICAL PLAN OF BOAT ACCESS HATCH COVERS
1:25

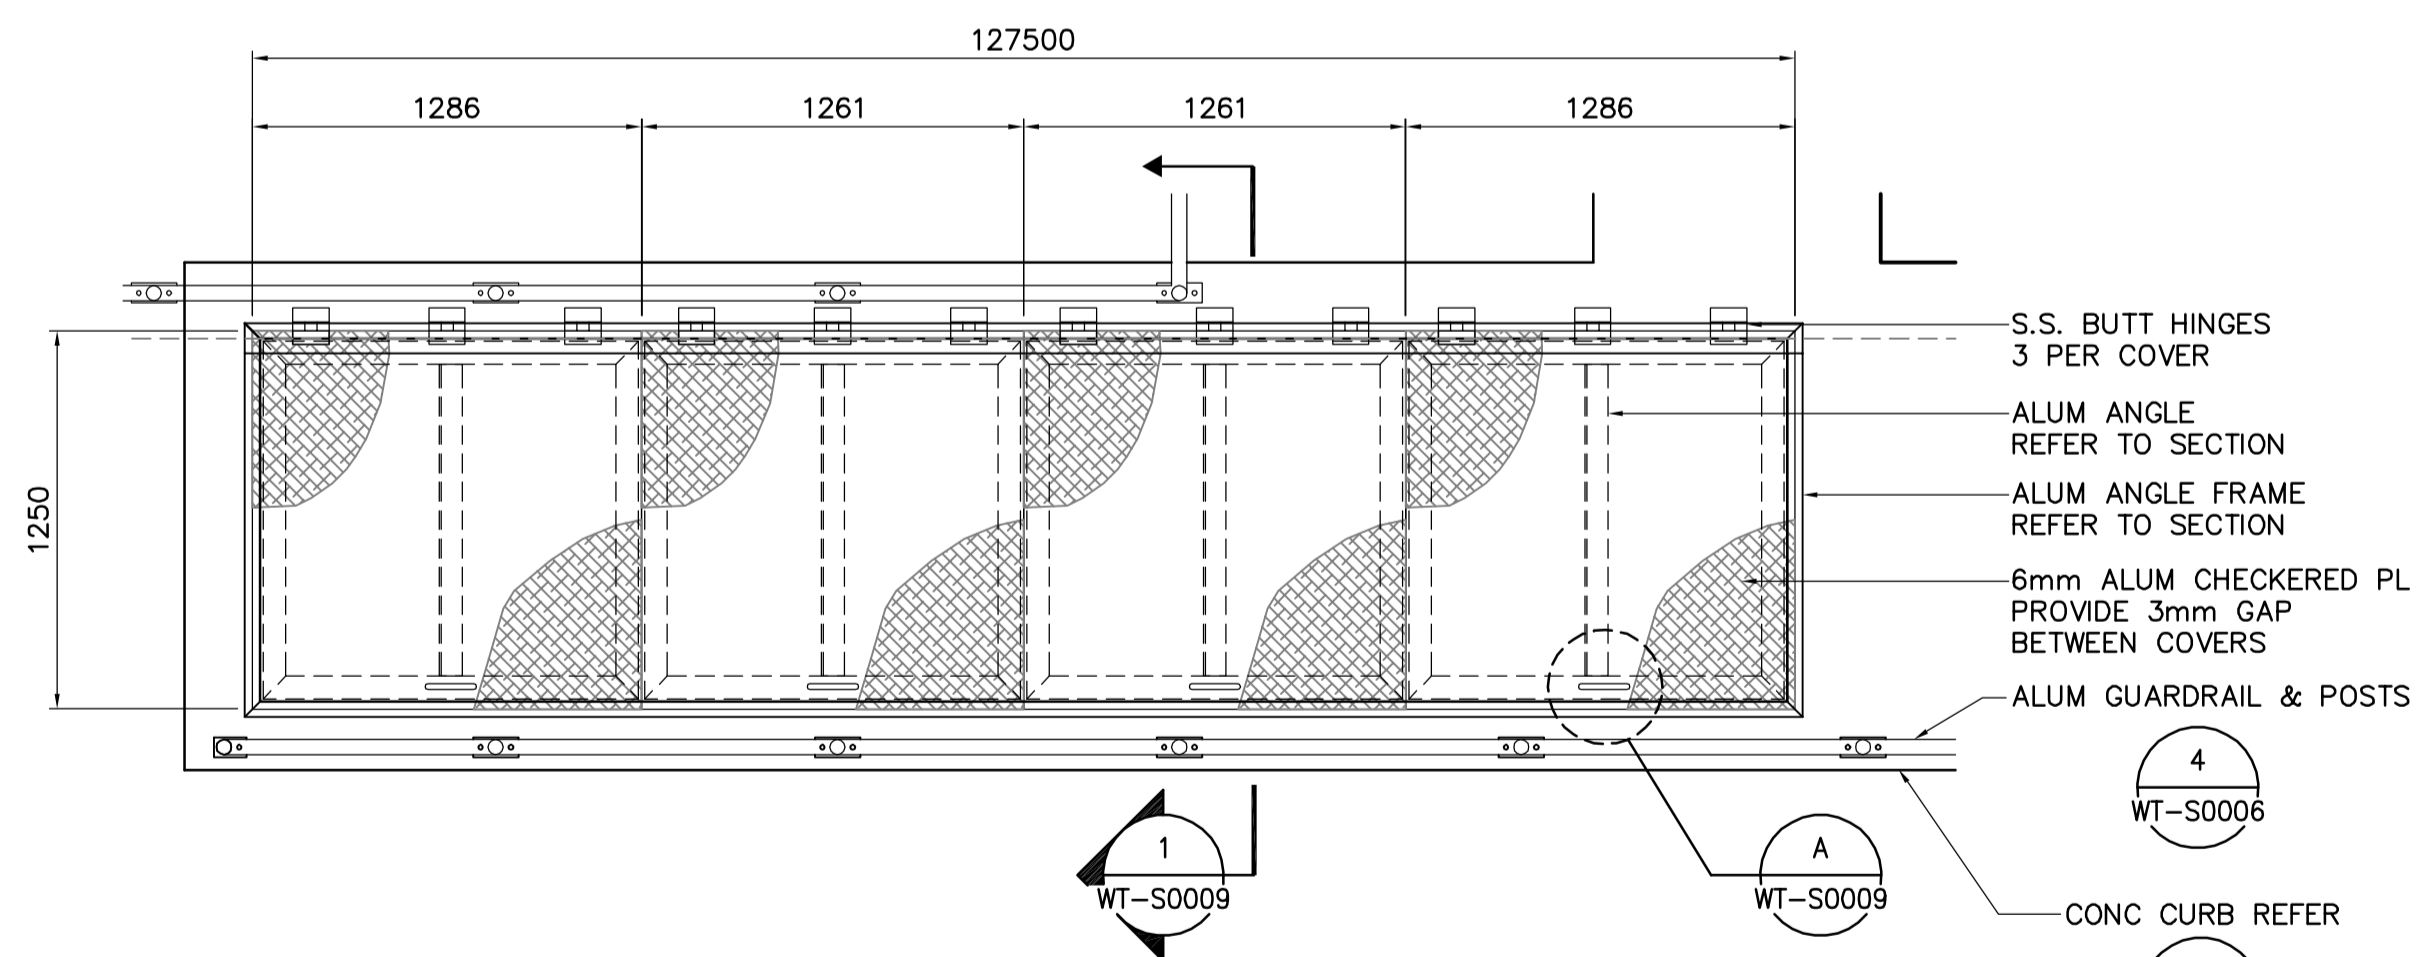

TYPICAL PLAN OF STAIR COVERS
1:25

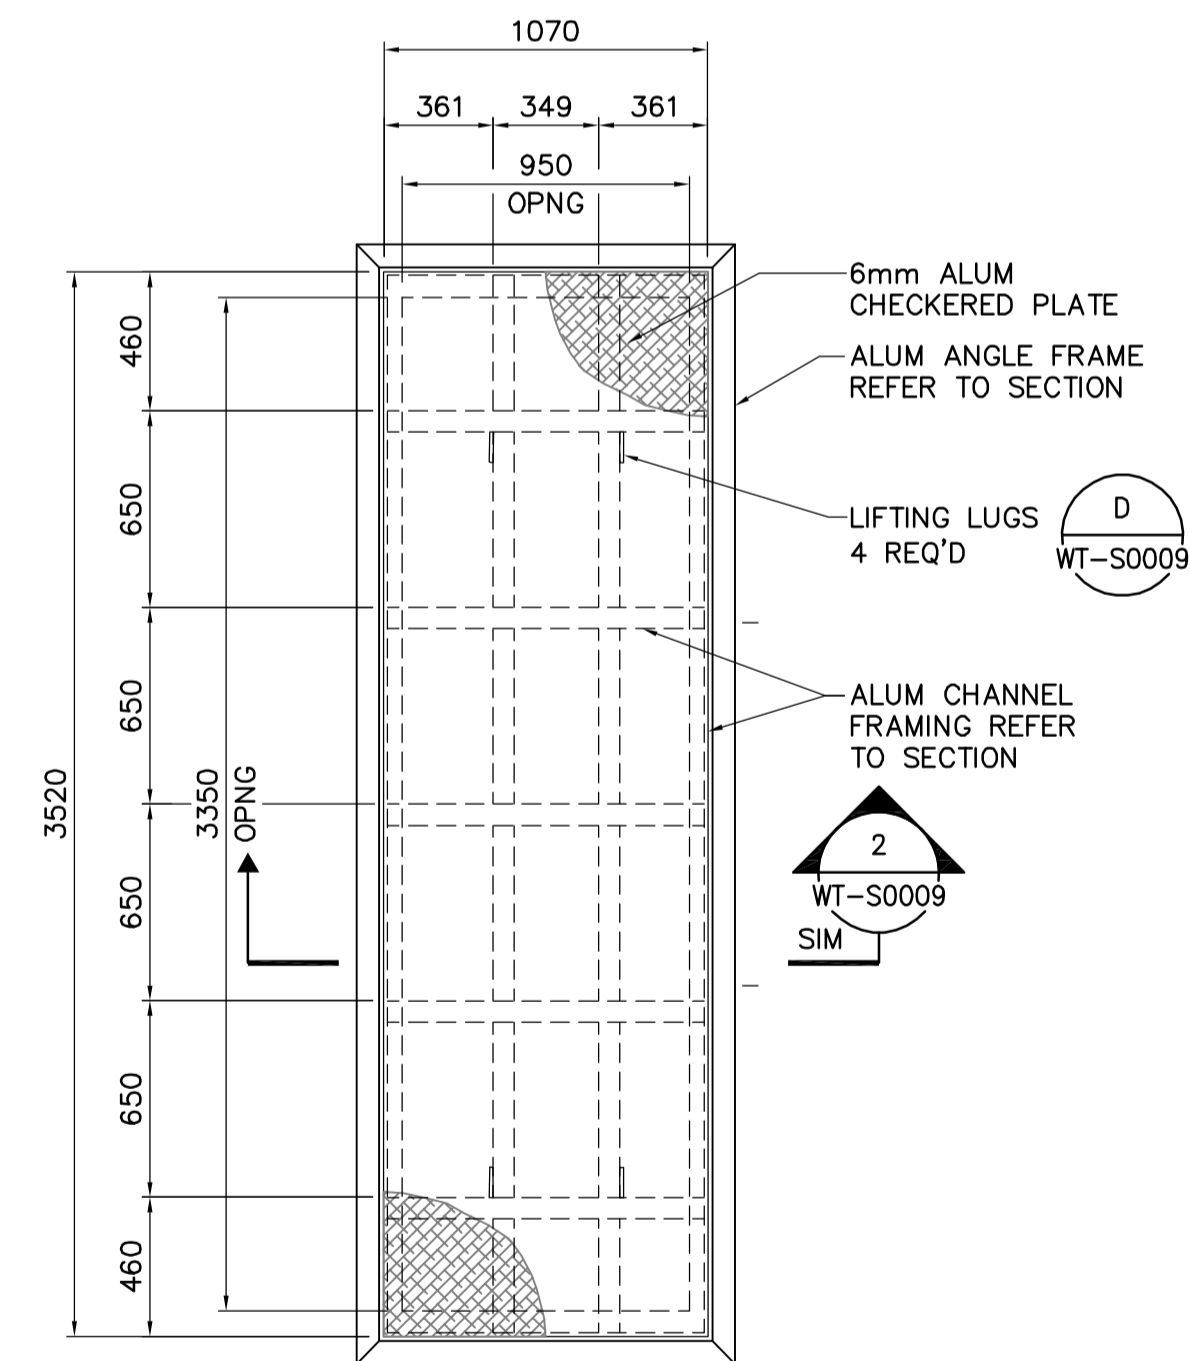

TYPICAL PLAN OF GATE COVERS
1:25



B.M. ELEV.					
00	ISSUED FOR TENDER	06/08/28	WDB		
NO.	REVISIONS	DATE	BY	DATE	



DESIGNED BY	RE	CHECKED BY	MK
DRAWN BY	WDB	APPROVED BY	AHL
SCALE:	AS NOTED	RELEASED FOR CONSTRUCTION BY:	R. SOROKOWSKI
		DATE	2006/08/30

ENGINEER'S SEAL	
ORIGINAL SIGNED BY	R. ERIC
	2006/08/30
CONSULTANT DRAWING NO.	WT-S0008

THE CITY OF WINNIPEG WATER AND WASTE DEPARTMENT ENGINEERING DIVISION	
WATER TREATMENT PLANT TREATED WATER STORAGE INLET BUILDING	CITY FILE NUMBER SHEET OF
STRUCTURAL COVER PLANS	CITY DRAWING NUMBER 1-060T-A-S0008-001-00D