




3 ROOF FLASHING DETAIL
3/4" = 1'-0"

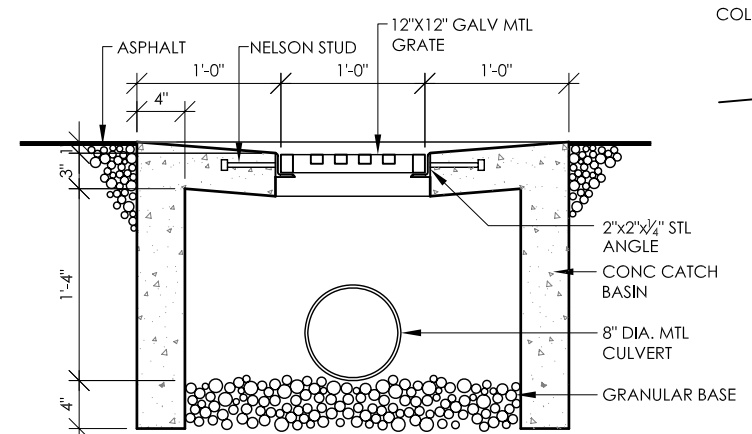


4 CATCH BASIN DETAIL
3/4" = 1'-0"

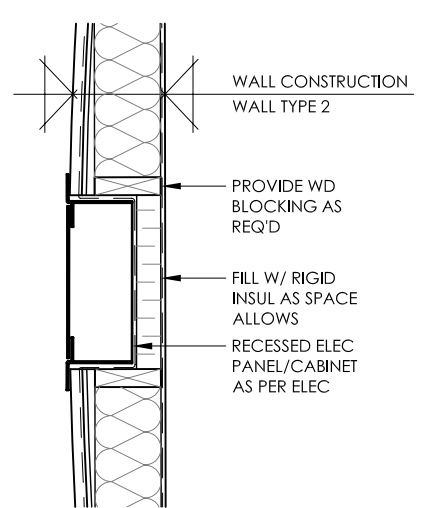

5 RECESSED PANEL DETAIL
3/4" = 1'-0"

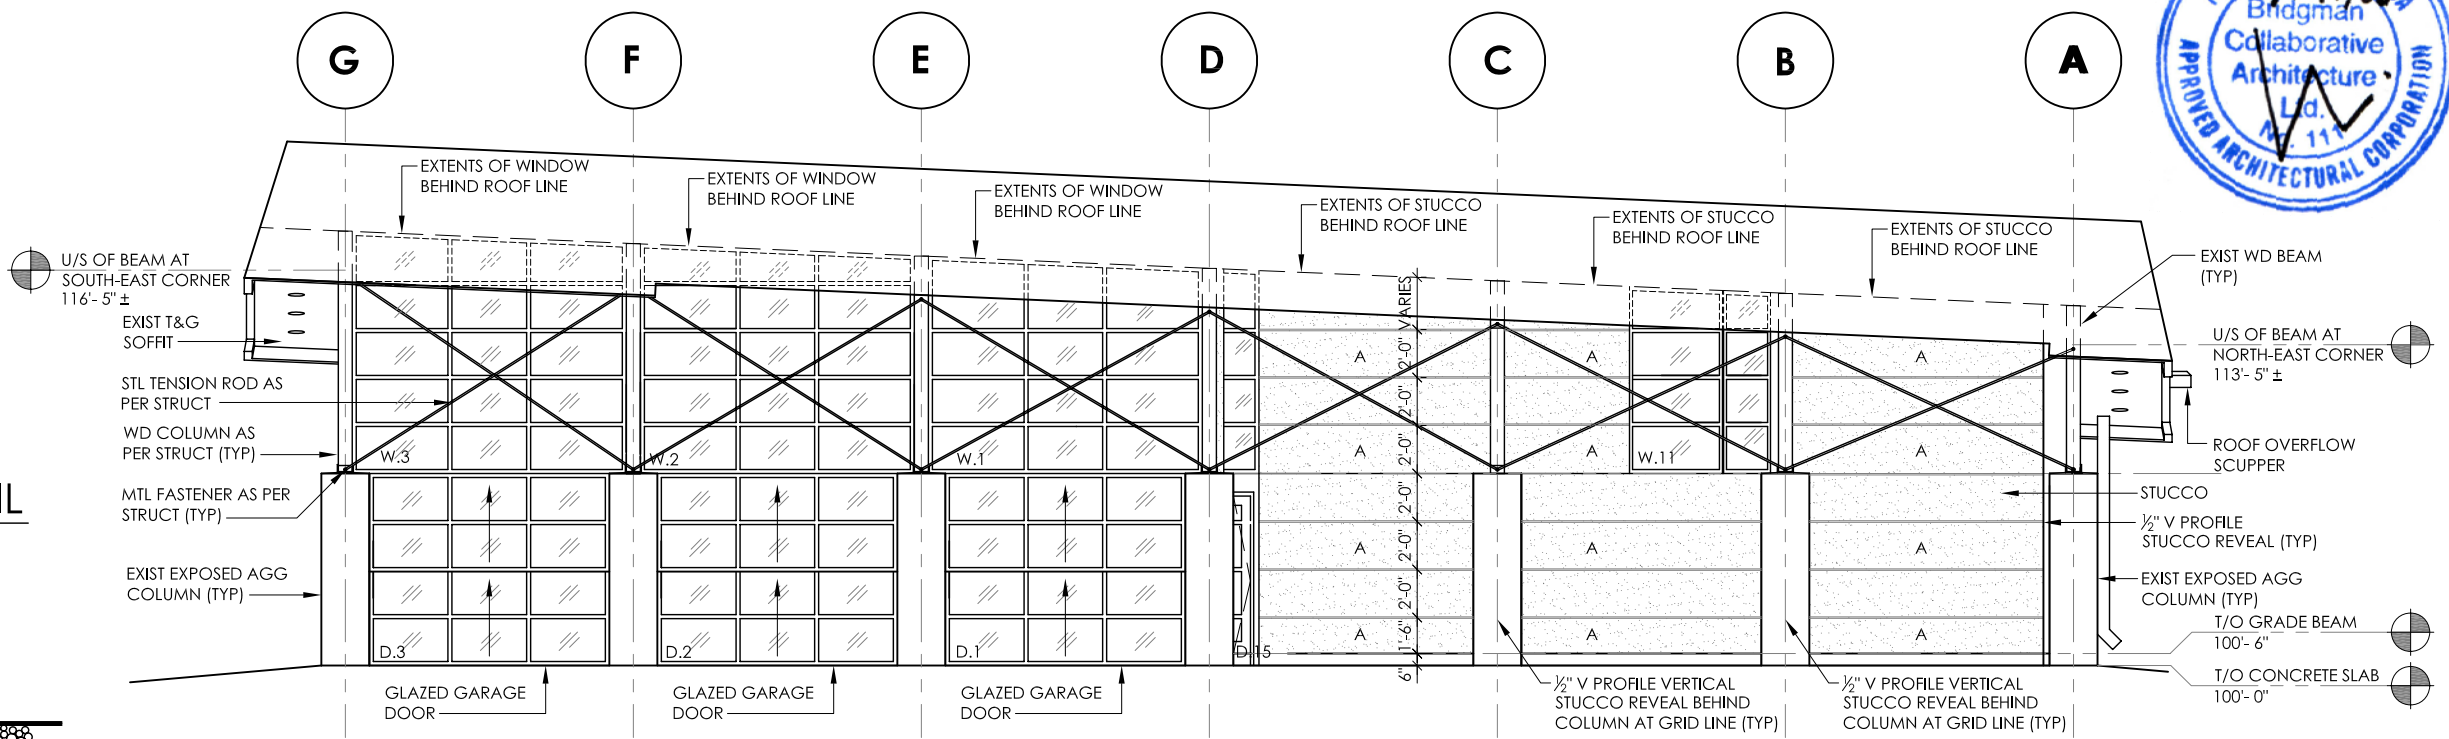

1 EAST ELEVATION
1/8" = 1'-0"

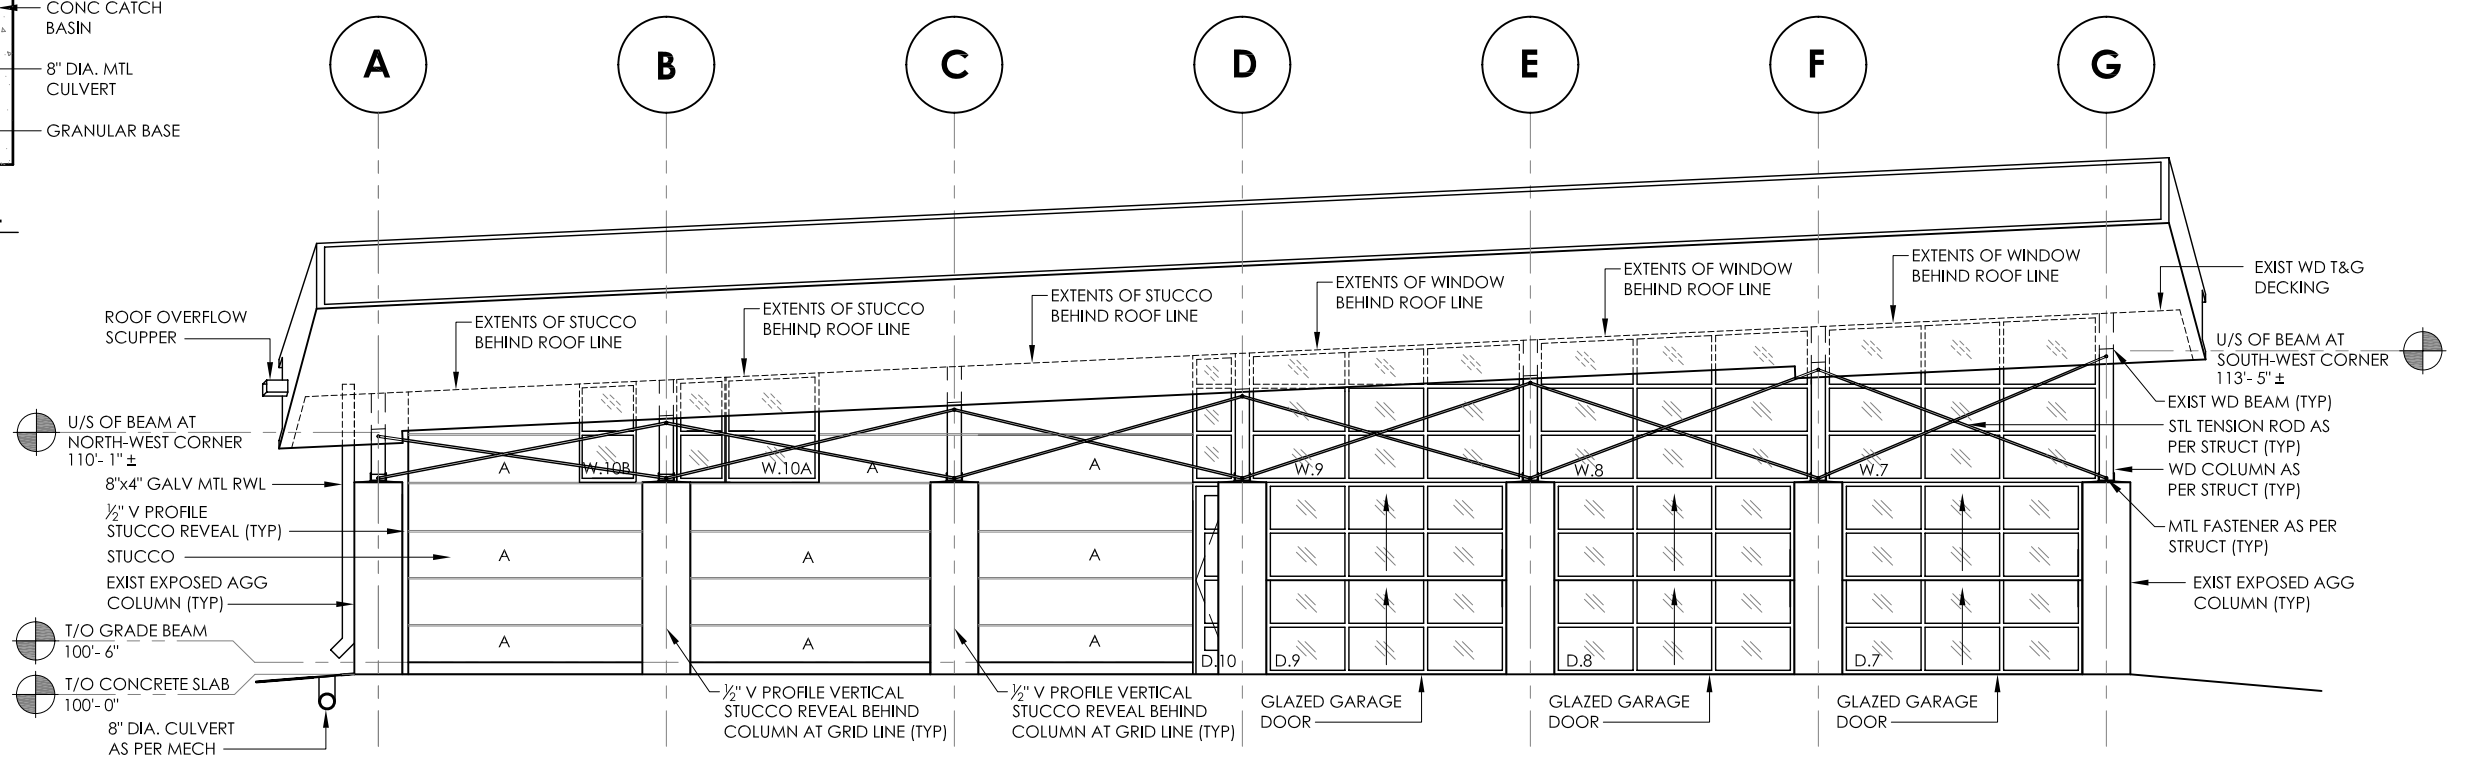

2 WEST ELEVATION
1/8" = 1'-0"