



# THE CITY OF WINNIPEG

## PUBLIC WORKS DEPARTMENT

### 2006 RESIDENTIAL STREET RENEWAL PROGRAM

PART 1: MCGILLIVRAY PLACE AND GRIERSON AVENUE





PART 2: JESSIE AVENUE AND TOWNSEND AVENUE

PART 3: SEWER WORKS

BID OPPORTUNITY # 5 - 2006

#### DRAWING LIST

SHT. NO.	TITLE
-	COVER SHEET
1	GRIERSON AVENUE - UNIVERSITY CRES. TO KING'S DR. - UNIVERSITY CRES. TO STA. 0+200
2	GRIERSON AVENUE - UNIVERSITY CRES. TO KING'S DR. - STA. 0+200 TO STA. 0+300
3	GRIERSON AVENUE - UNIVERSITY CRES. TO KING'S DR. - STA. 0+300 TO KING'S DR.
4	MCGILLIVRAY PLACE - VINCENT ST. TO BISCAYNE BAY (E. LEG) - VINCENT ST. TO STA. 0+200
5	MCGILLIVRAY PLACE - VINCENT ST. TO BISCAYNE BAY (E. LEG) - STA. 0+200 TO STA. 0+290
6	MCGILLIVRAY PLACE - VINCENT ST. TO BISCAYNE BAY (E. LEG) - STA. 0+290 TO BISCAYNE BAY (E. LEG)
7	JESSIE AVENUE - ROCKWOOD ST. TO WILTON ST. - ROCKWOOD ST. TO STA. 0+175
8	JESSIE AVENUE - ROCKWOOD ST. TO WILTON ST. - STA. 0+175 TO WILTON ST.
9	TOWNSEND AVENUE - AURORA ST. TO KING'S DR. - AURORA ST. TO STA. 0+200
10	TOWNSEND AVENUE - AURORA ST. TO KING'S DR. - STA. 0+200 TO STA. 0+300
11	TOWNSEND AVENUE - AURORA ST. TO KING'S DR. - STA. 0+300 TO STA. 0+400
12	TOWNSEND AVENUE - AURORA ST. TO KING'S DR. - STA. 0+400 TO KING'S DR.

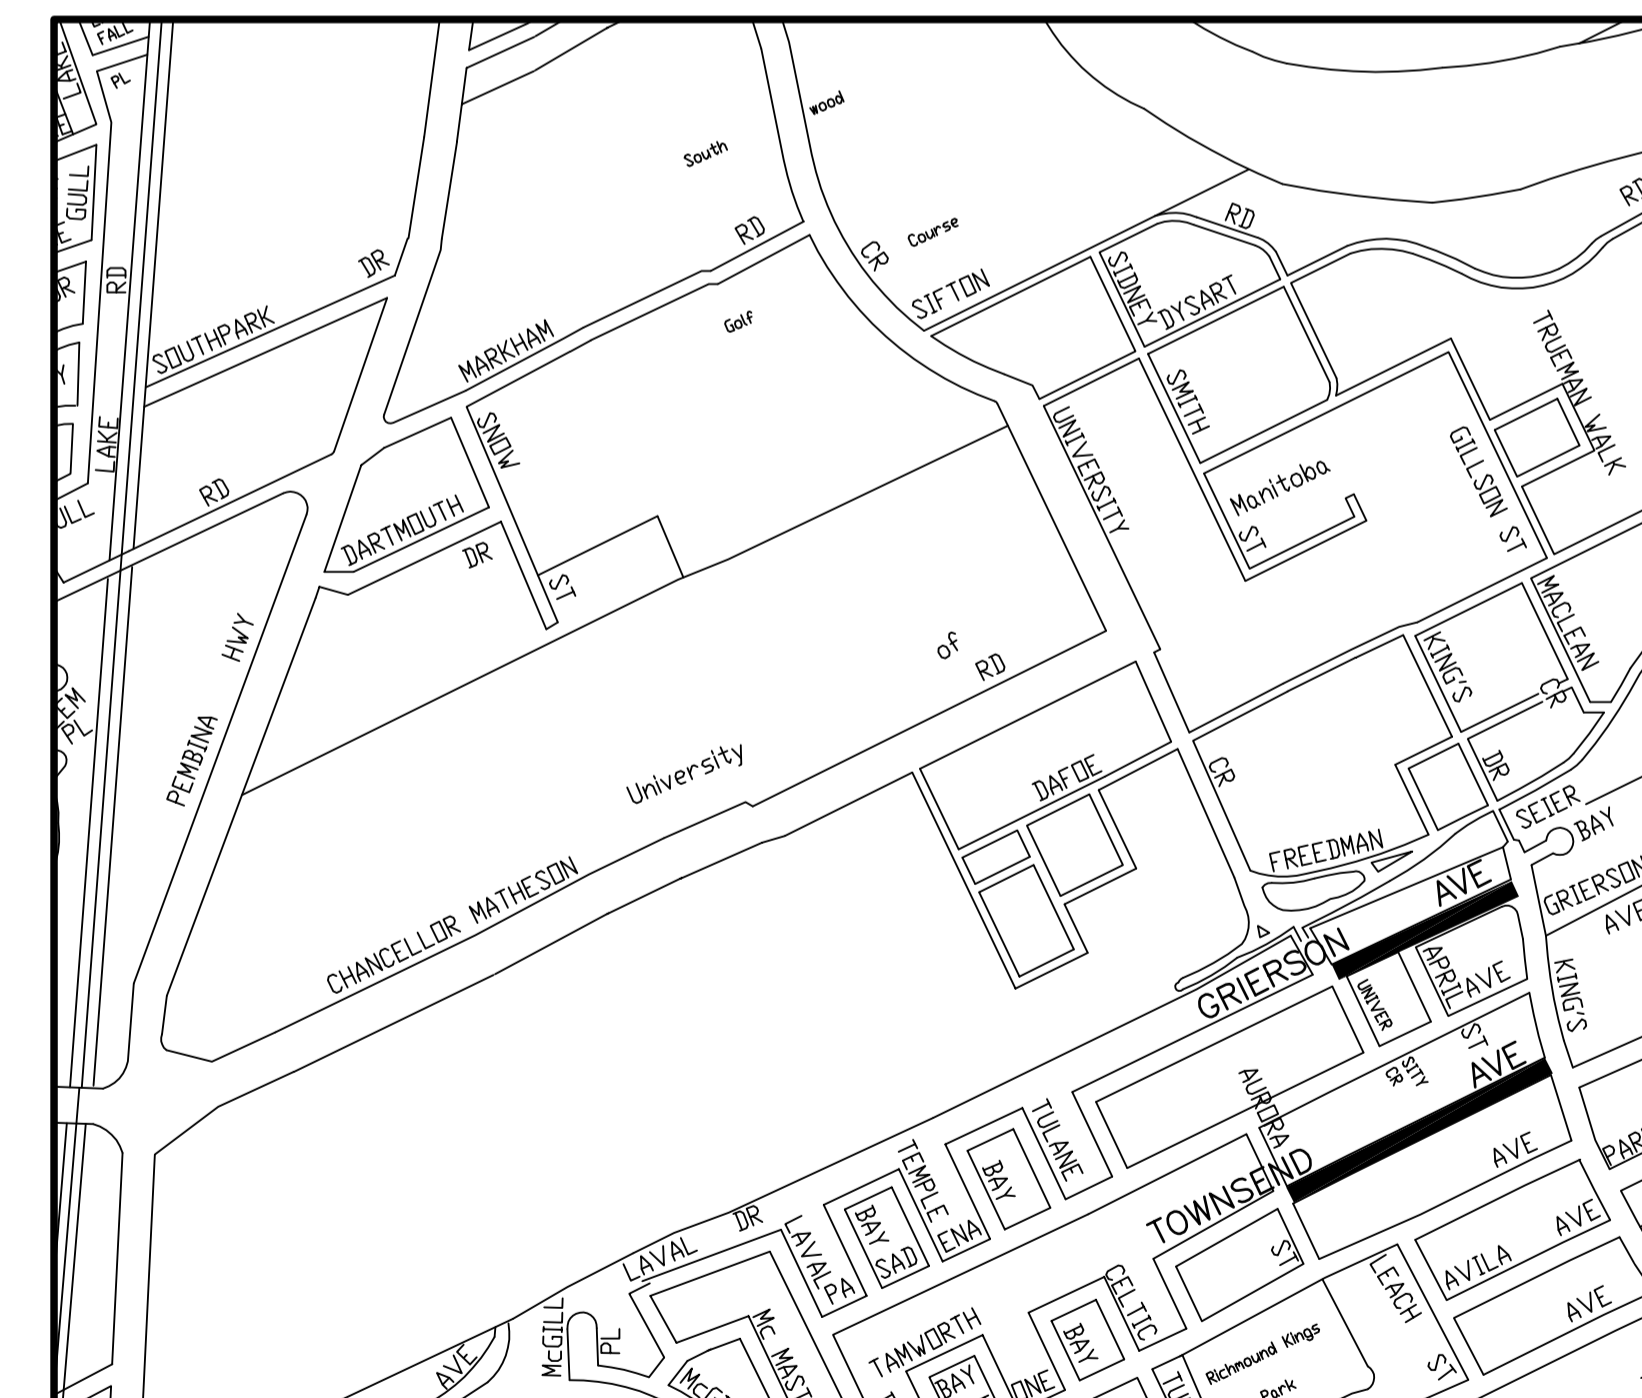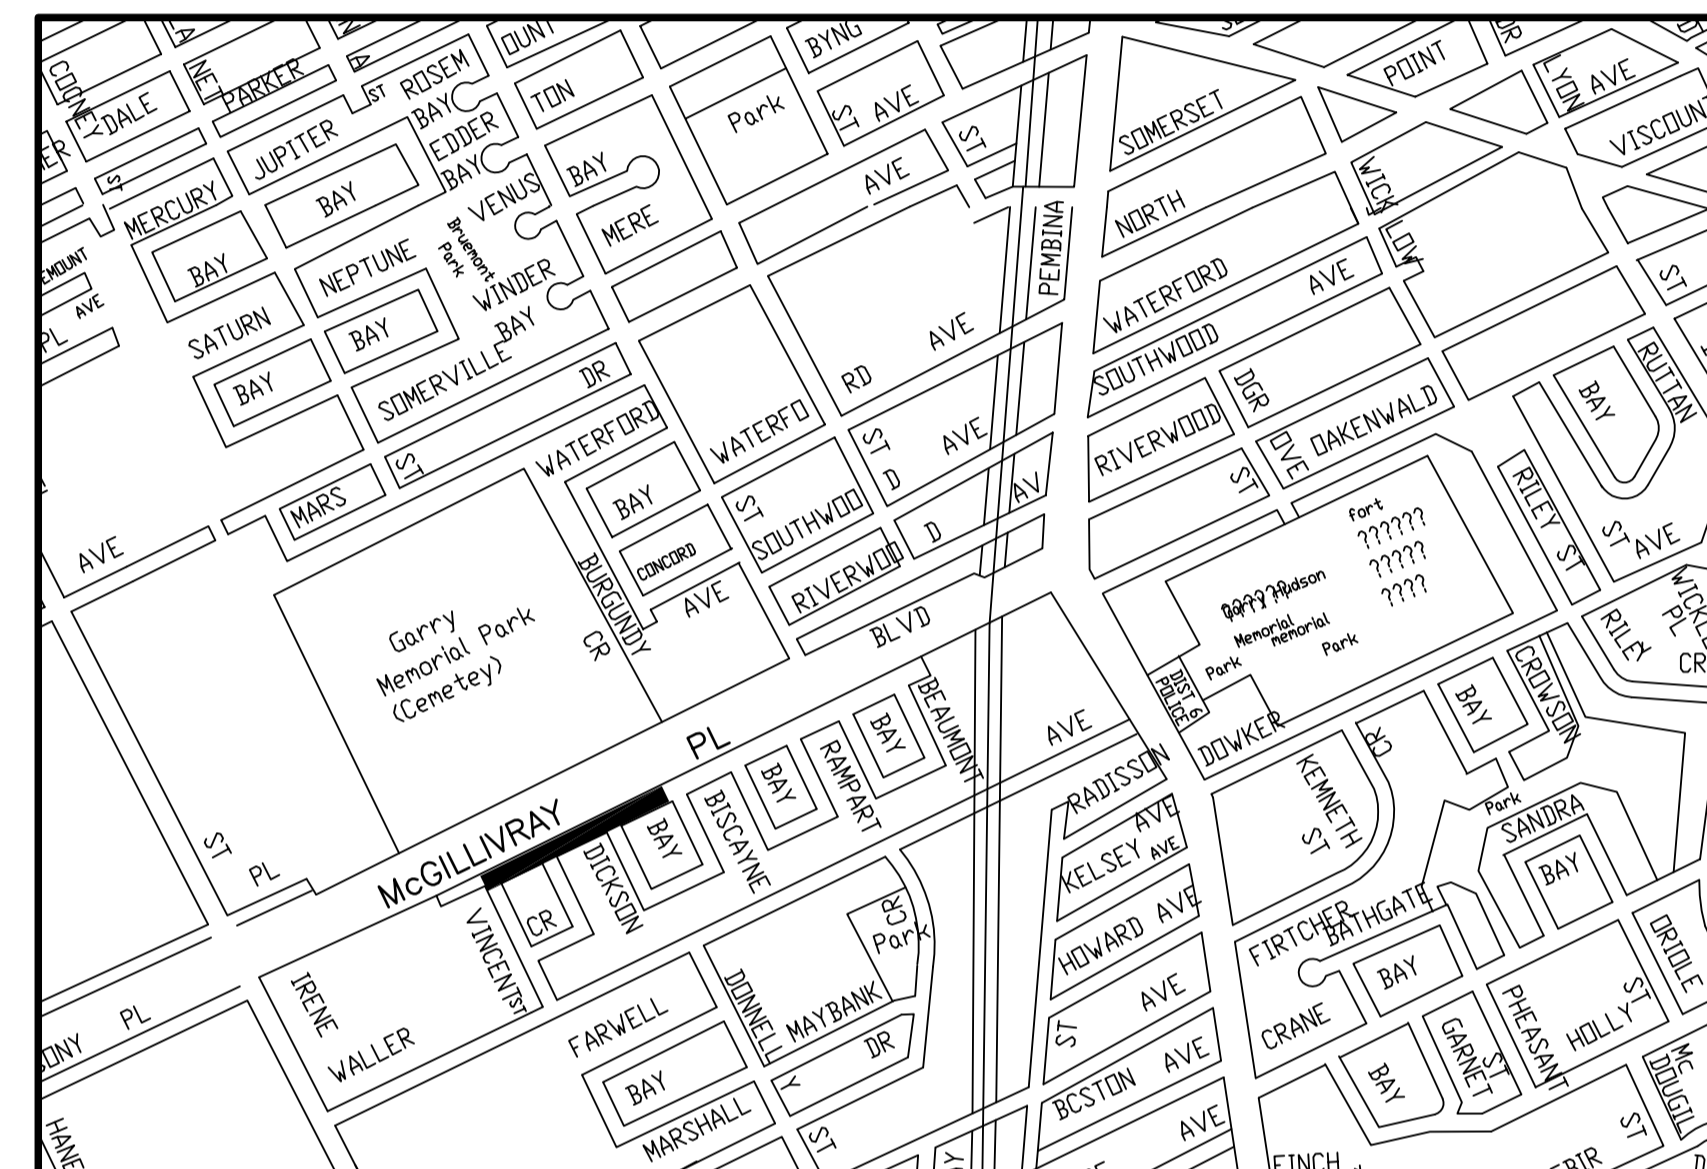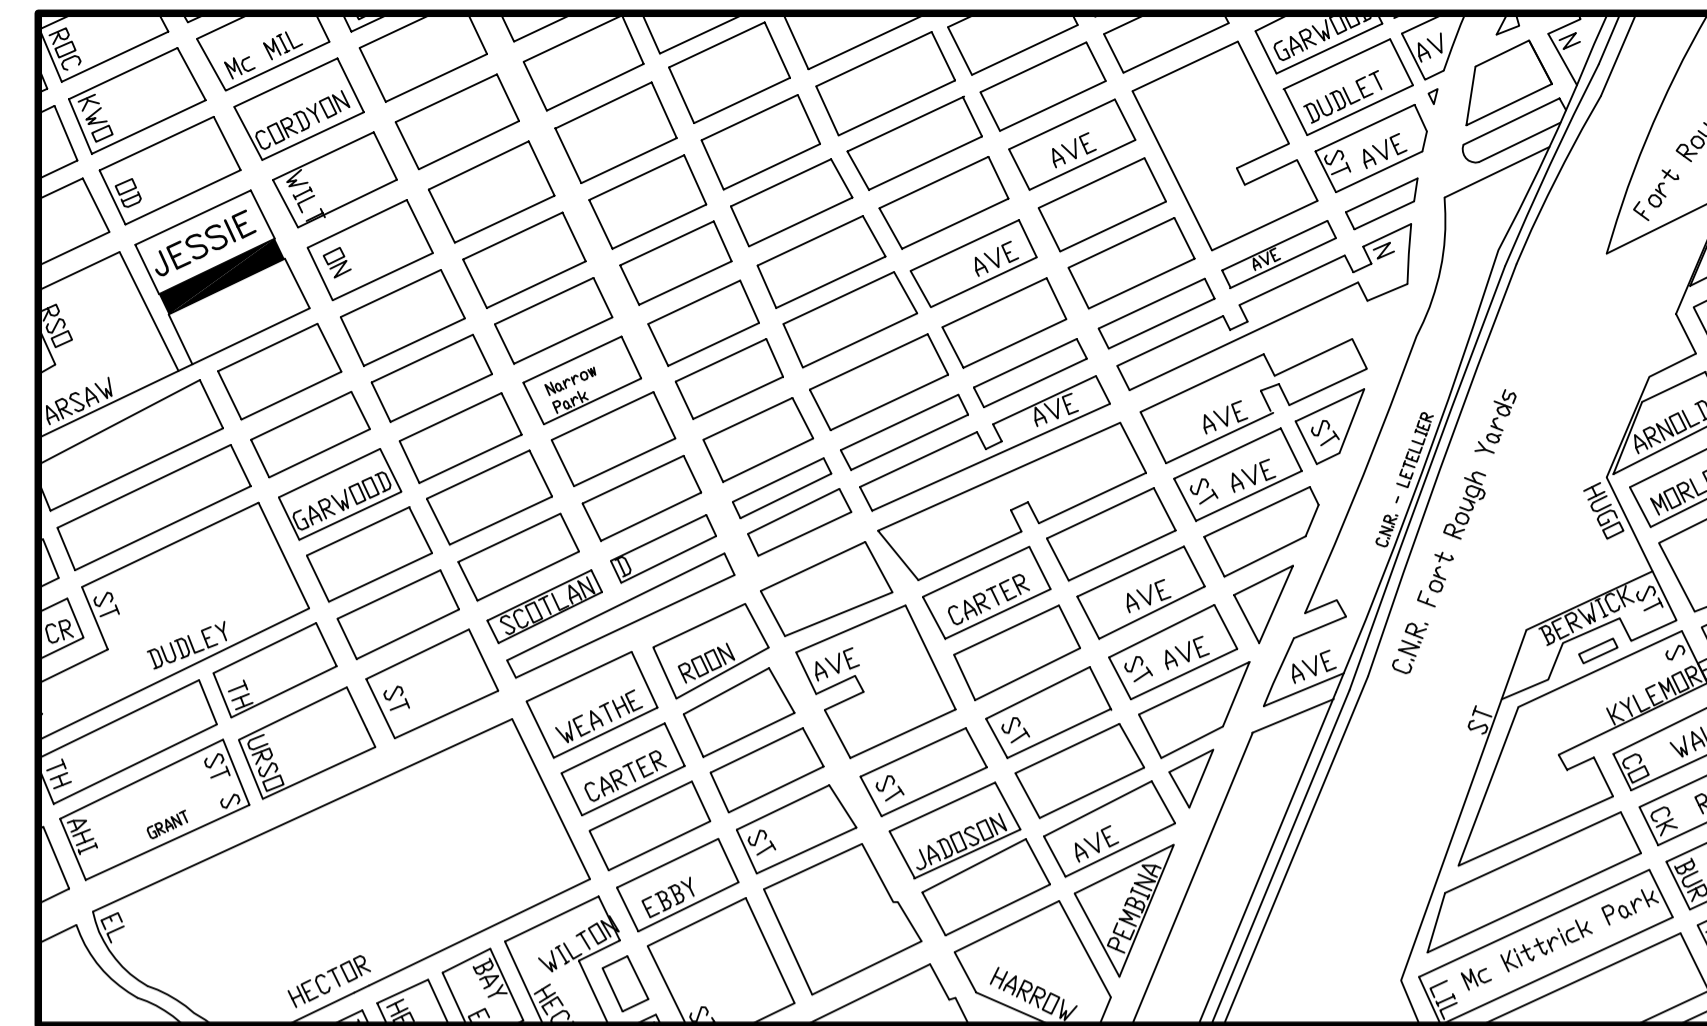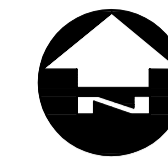

LOCATION PLAN



ORIGINAL SIGNED BY KEN TURKO, C.E.T.  
STREETS PROJECT ENGINEER  
RELEASED FOR CONSTRUCTION

APRIL 12, 2006  
DATE

