


McGILLIVRAY PLACE - FROM VINCENT ST. TO BISCAYNE BAY (E. LEG)



McGILLIVRAY


PLACE

LAND DRAINAGE SEWER
EXTERNAL POINT REPAIR
(JDL-JOINT DISPLACED-LARGE)
(ALSO SEE DETAIL)

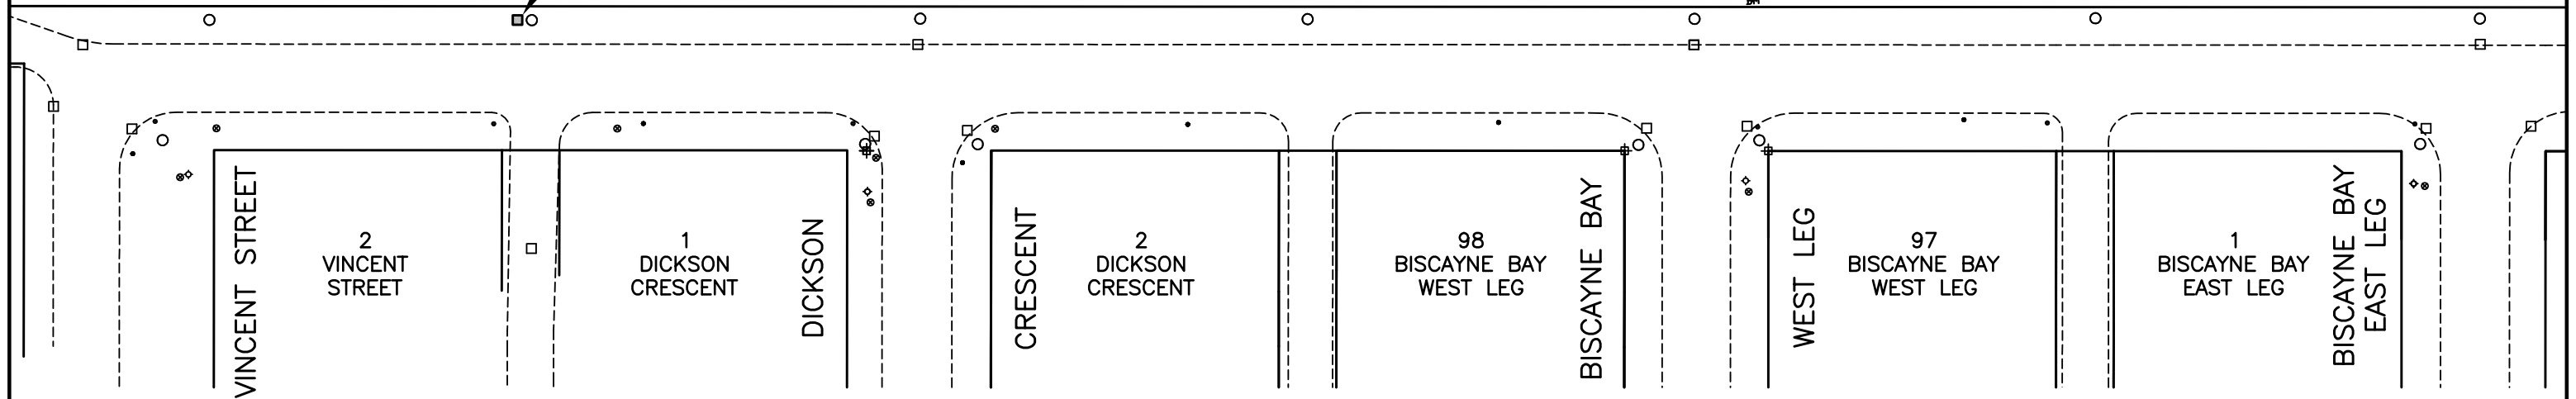

McGILLIVRAY

PLACE

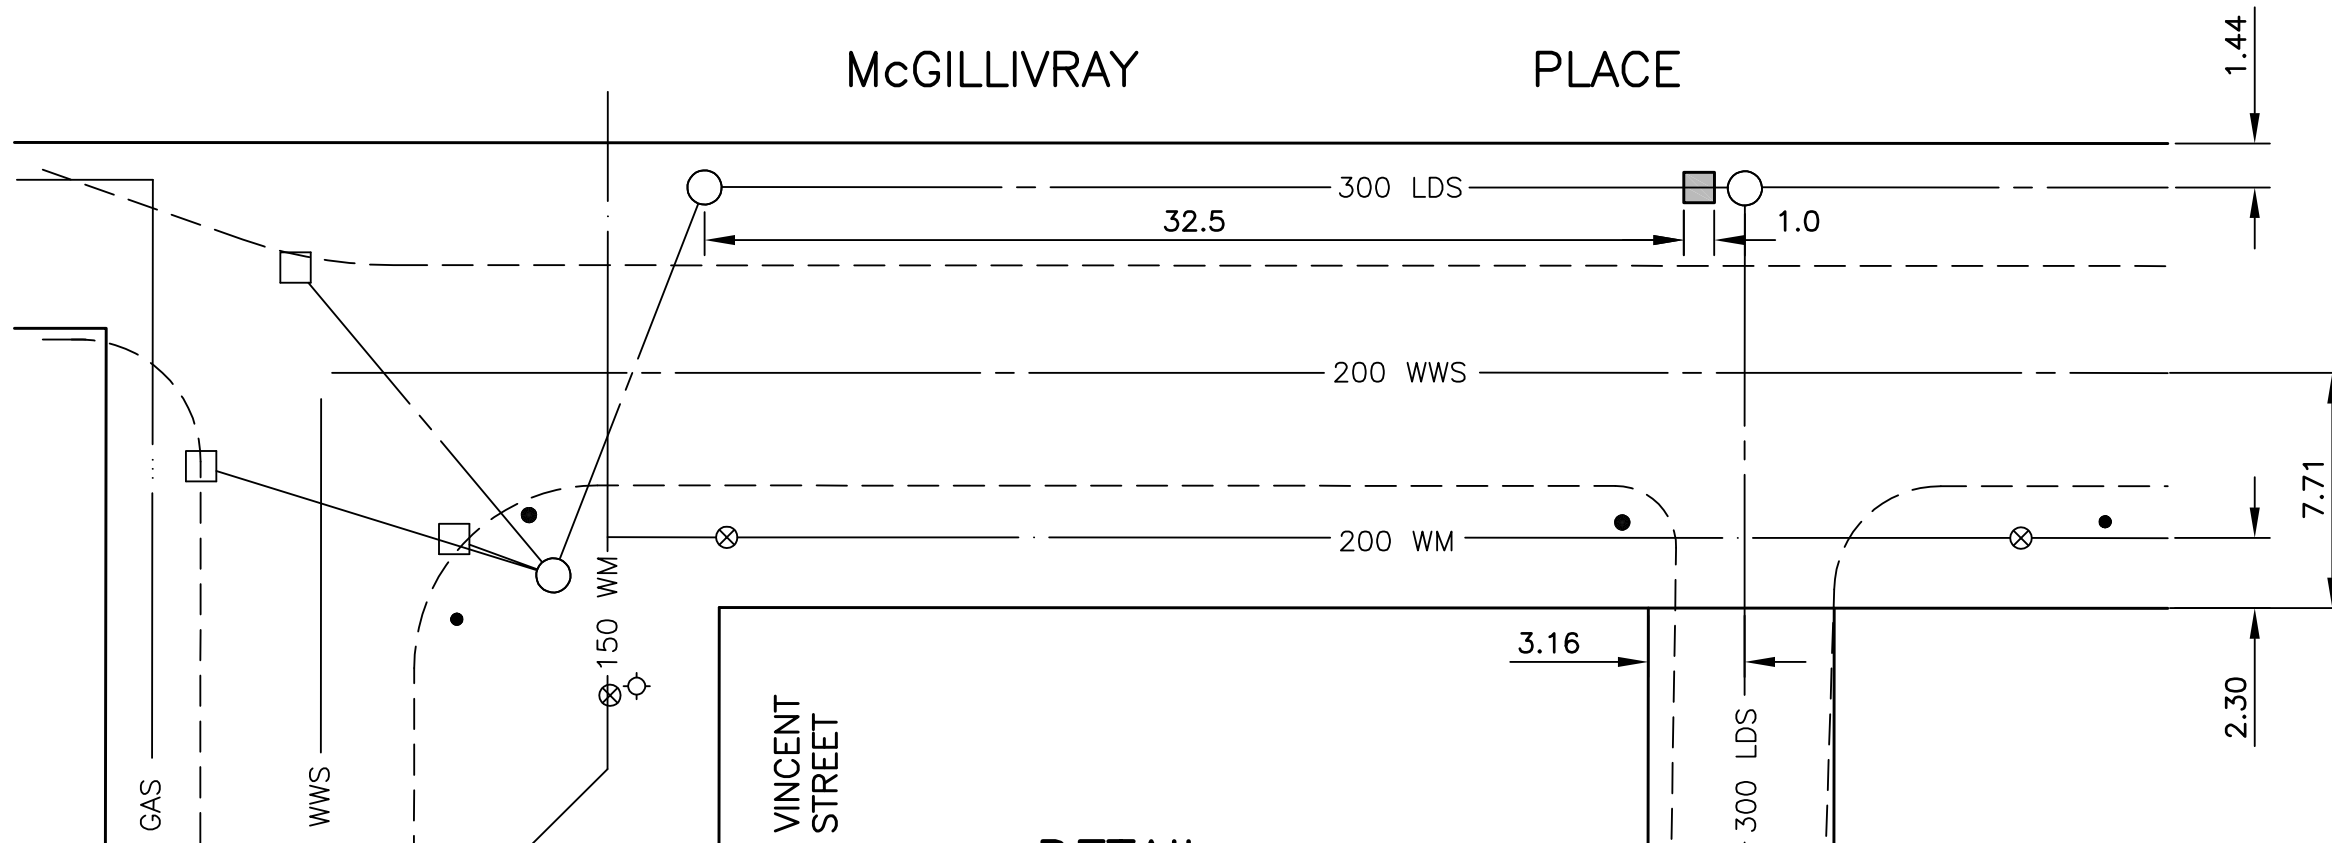

DETAIL
SCALE: 1:250



DILLON
CONSULTING
APRIL 2006

2006 RESIDENTIAL STREET RENEWAL

McGILLIVRAY PLACE
EXTERNAL POINT REPAIR

PROJ. NO.
05-5439-7000

FIG. NO.
S-2