


- NOTES:**
1. FOR MEDIAN TRAFFIC BARRIER JOINT SEE SHEET NO. 28 FOR DETAIL.
 2. FOR JOINT TYPE 'J1', 'J2', AND 'J3' SEE SHEET NO. 14 FOR DETAILS.

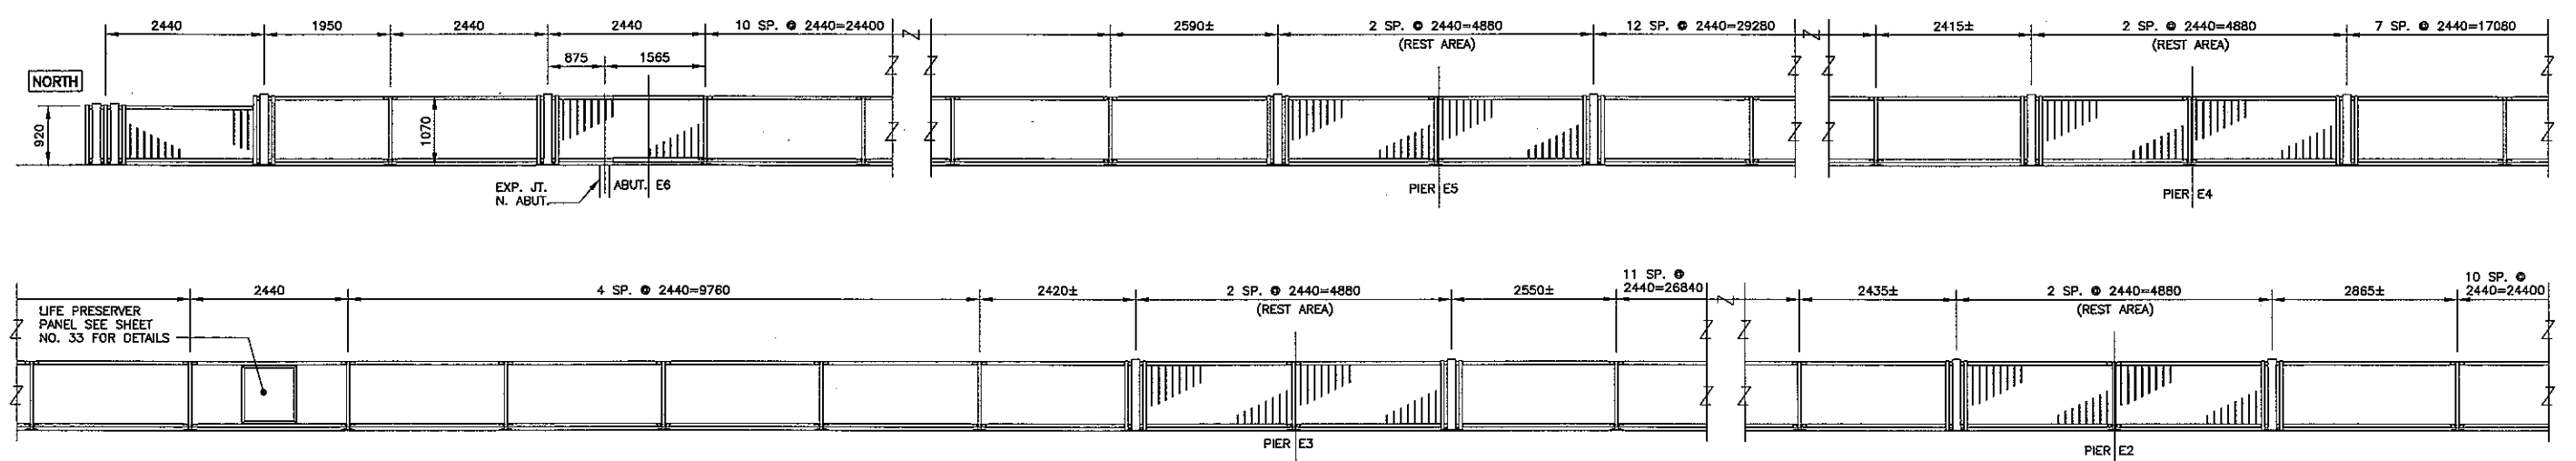

R.M. ELEV.	B.W. ELEV.	DESIGNED BY	N.B.G.
		DRAWN BY	N.B.G.
		CHECKED BY	R.G.M.
		REVIEWED BY	R.A.W.
2.	ISSUED FOR TENDER	02/02/06	N.B.G.
1.	ISSUED FOR CITY REVIEW	12/14/05	N.B.G.
NO.	REVISIONS	DATE	BY

DILLON CONSULTING

RELEASED FOR CONSTRUCTION

DATE: 01-31-06

CONSULTANT PROJECT NO. 05-5069-1000

THE CITY OF WINNIPEG PUBLIC WORKS DEPARTMENT

Winnipeg

MARYLAND TWIN BRIDGES REHABILITATION PROJECT

EAST BRIDGE REHABILITATION

PEDESTRIAN HANDBAIL LAYOUT AND SIDEWALK FINISHING PATTERN

CITY DRAWING NUMBER B108-06-25

SHEET 25 OF 38