


- NOTES:**
1. CONTRACTOR TO VERIFY LIMITS OF SEWER REPAIRS PRIOR TO EXCAVATION BY MEANS OF VIDEO INSPECTION.
  2. CONTRACTOR TO PROVIDE VIDEO INSPECTION OF SEWER SERVICES WITHIN LIMITS OF REPAIR IN PRESENCE OF CONTRACT ADMINISTRATOR TO DETERMINE IF SERVICE RENEWAL IS REQUIRED.

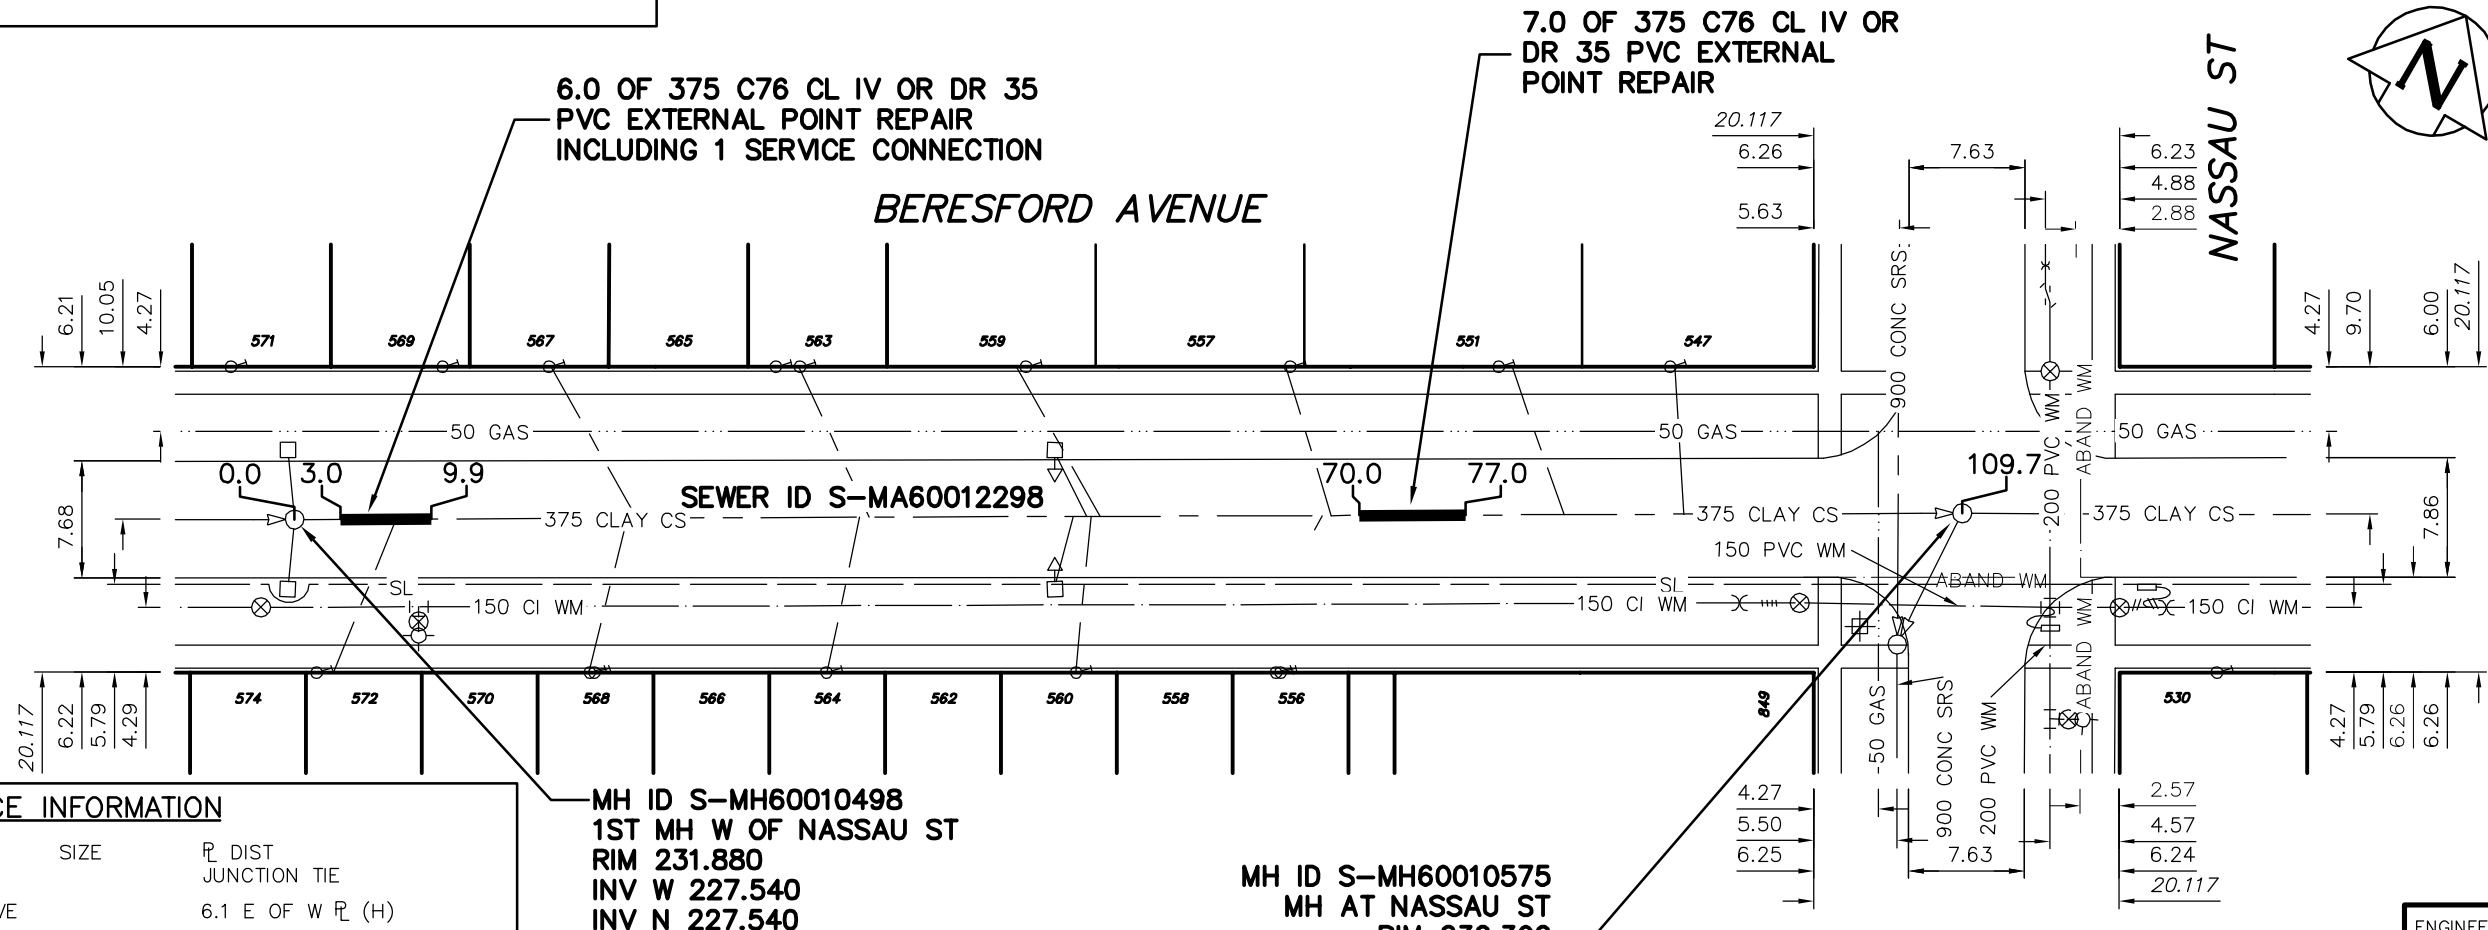

SEWER SERVICE INFORMATION		
ADDRESS	SIZE	R DIST JUNCTION TIE
547 BERESFORD AVE RESIDENTIAL		6.1 E OF W R (H)
551 BERESFORD AVE RESIDENTIAL		18.3 W MH AT NASSAU ST
556/558 BERESFORD AVE RESIDENTIAL		4.6 W OF E R (H)
557 BERESFORD AVE RESIDENTIAL		26.2 W MH AT NASSAU ST
559 BERESFORD AVE RESIDENTIAL		-
560/562 BERESFORD AVE RESIDENTIAL		42.1 W MH AT NASSAU ST
563/565 BERESFORD AVE RESIDENTIAL		1.2 W OF E R (H)
564/566 BERESFORD AVE RESIDENTIAL		41.5 W MH AT NASSAU ST
567/569 BERESFORD AVE RESIDENTIAL		8.5 E OF W R (H)
568/570 BERESFORD AVE RESIDENTIAL		56.7 W MH AT NASSAU ST
572/574 BERESFORD AVE RESIDENTIAL		2.7 W OF E R OF 560 (H)
		57.3 W MH AT NASSAU ST
		5.8 W OF E R OF 563 (H)
		71.9 W MH AT NASSAU ST
		3.8 W OF E R OF 564 (H)
		72.5 W MH AT NASSAU ST
		3.8 W OF E R OF 567 (H)
		87.17 W MH AT NASSAU ST
		4.2 W OF E R OF 568 (H)
		87.8 W MH AT NASSAU ST
		5.8 W OF E R OF 572 (H)
		103.0 W MH AT NASSAU ST

(H)-MEASUREMENT OBTAINED FROM HOUSEFILES  
(G)-MEASUREMENT OBTAINED FROM GEOMEDIA

SEWER JUNCTION INFORMATION FROM SEWER VIDEO INSPECTION S-MA60012298		
DISTANCE FROM MH S-MH60010498		
6.68	E	S
		JN

JUNCTION LOCATED WITHIN REPAIR AREA

ENGINEER'S SEAL

**ORIGINAL SIGNED BY S.R.J. COURNOYER 06/08/31**

BID OPPORTUNITY No: 540-2006  
FILENAME : 05959.dwg  
PLOT DATE : 2006 08 31

**LEGEND:**

52.0 | MEASUREMENT TO REPAIR FROM REFERENCE MH SHOWN THUS... 0.0

**METRIC**  
WHOLE NUMBERS INDICATE MILLIMETRES  
DECIMALIZED NUMBERS INDICATE METRES

B.M. ELEV.	FIELD BOOK #:	<b>CITY OF WINNIPEG WATER AND WASTE ENGINEERING DIVISION</b>		<b>THE CITY OF WINNIPEG WATER AND WASTE DEPARTMENT</b>	
POSTED TO LBS		DESIGNED BY SC	CHECKED BY TW	2006 COMBINED SEWER RENEWALS AND SEWER REPAIRS	
		DRAWN BY C.J.H.	APPROVED BY KZ	BERESFORD AVENUE	
		HOR. SCALE 1:500	RELEASED FOR CONSTRUCTION	1ST MH W OF NASSAU STREET TO MH AT NASSAU STREET	
		VERTICAL	DATE 2006 08 31	SHEET 10 OF 11	
NO.	REVISIONS	DATE	BY	CITY DRAWING NUMBER	
				05959	