



232.2  
232.0  
231.8  
231.6  
231.4

232.2  
232.0  
231.8  
231.6  
231.4

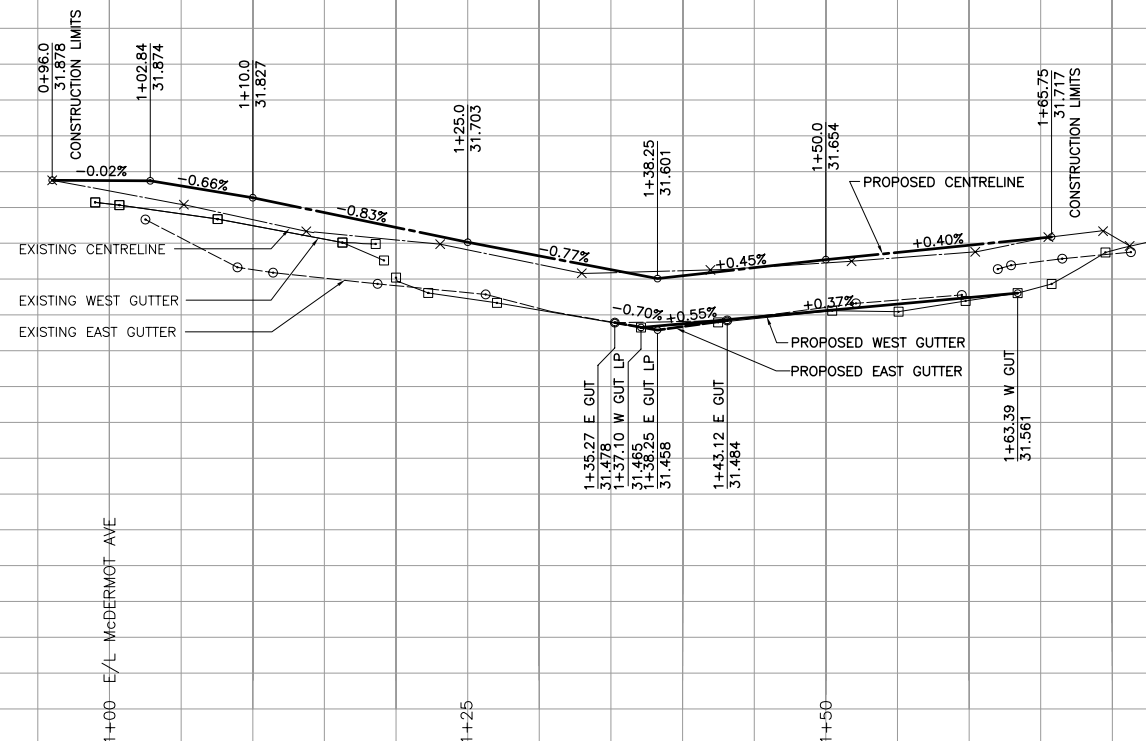

DWG NORTH

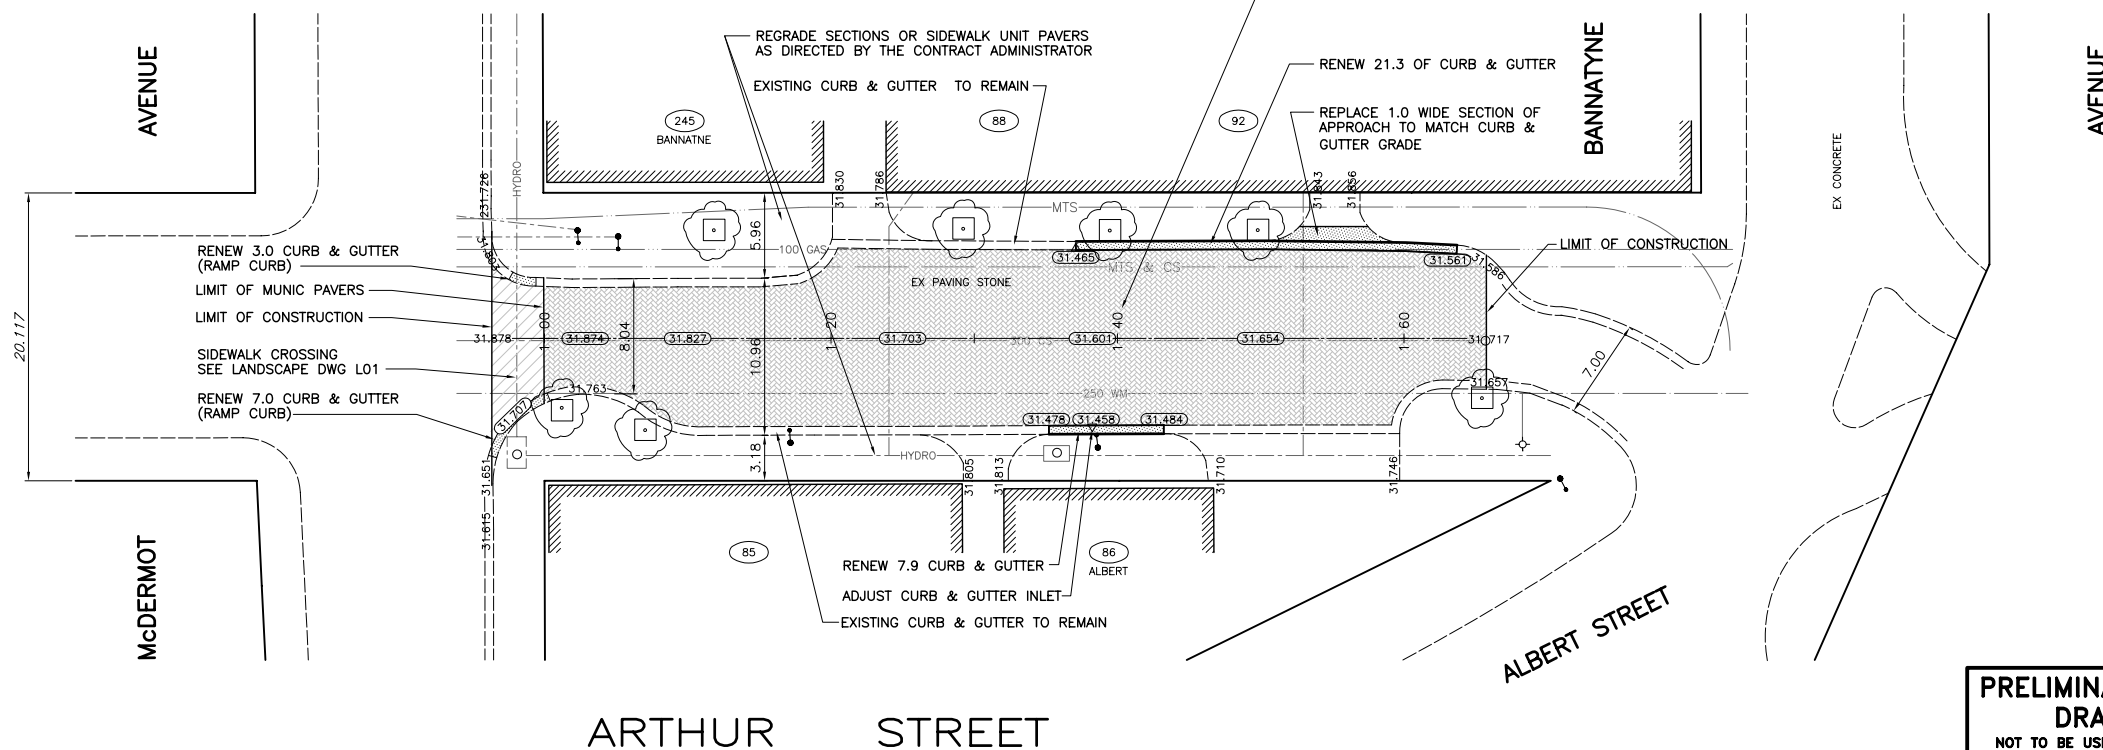

**PRELIMINARY  
DRAWING ONLY**  
NOT TO BE USED FOR CONSTRUCTION  
(REMOVE WHEN DRAWING IS FINAL)

**APEGM**  
Certificate of Authorization  
Wardrop Engineering Inc.  
No. 195 Expiry: April 30, 2007

EXISTING	LEGEND-PLAN	PROPOSED	EXISTING	LEGEND-PLAN	PROPOSED	EXISTING	LEGEND-PLAN	PROPOSED
150 WM	WATERMAIN	150 WM	BEND	31.878	ELEVATION	31.703	LOCATION APPROVED UNDERGROUND STRUCTURES	B.M. ELEV.
400 FM	FEEDERMAIN	400 FM	TEE		TREE			
300 LDS	LAND DRAINAGE SEWER	300 LDS	CURB STOP	15.240	LEGAL DIMENSION			
250 WWS	WASTEWATER SEWER	250 WWS	PLUG		SURVEY BAR			
300 CS	COMBINED SEWER	300 CS	MANHOLE		TRAFFIC SIGNAL			
200 FCM	FORCEMAIN	200 FCM	CATCHBASIN		GAS			
	JUNCTIONS		CURB INLET		HYDRO			
	HYDRANT		ADDRESS		MTS			
	VALVE		HYDRO POLE		SIDEWALK			
	REDUCER		LIGHT STANDARD		CURB			

NOTE:  
LOCATION OF UNDERGROUND STRUCTURES AS SHOWN ARE BASED ON THE BEST INFORMATION AVAILABLE. BUT NO GUARANTEE IS GIVEN THAT ALL EXISTING UTILITIES ARE SHOWN OR THAT THE GIVEN LOCATIONS ARE EXACT. CONFIRMATION OF EXISTENCE AND EXACT LOCATION OF ALL SERVICES MUST BE OBTAINED FROM THE INDIVIDUAL UTILITIES BEFORE PROCEEDING WITH CONSTRUCTION.

NO.	REVISIONS	DATE	BY
00	ISSUED FOR TENDER	06.08.31	DAL

DESIGNED BY		CHECKED BY	
DAL			
DRAWN BY		APPROVED BY	
GMD			
HOR. SCALE:		RELEASED FOR CONSTRUCTION	
1 : 250			
VERTICAL:		DATE	
1 : 10		06.07.20	

**THE CITY OF WINNIPEG**  
PUBLIC WORKS DEPARTMENT  
ENGINEERING DIVISION

2006 SIDEWALK IMPROVEMENTS  
ROADWAY UNIT PAVER REPLACEMENT

ARTHUR STREET  
McDERMOT AVENUE TO  
BANNATYNE AVENUE

CITY DRAWING NUMBER  
SHEET 1 OF 1  
**C0001**

CONSULTANT DRAWING NO.  
0600070400-DWG-C0001-00