

D SIZE 22" x 34" (559mm x 864mm)

PLOT: 06/09/12 10:08:25 AM

ENG: [Signature] ID: [Signature] UMA FILE NAME: 0265-388-00_00-L-1001_RX.dwg Saved By: jrbberg

NOTES:
TREE TO BE SET PLUMB.
CONTRACTOR SHALL ALLOW FOR SOIL SETTLEMENT.

PRUNING
PRUNE DEAD, BROKEN DAMAGED AND INTERFERING BRANCHES

STAKES AND GUYS
2-50mm SQUARE WOODEN STAKES, OR 40mm DIA. METAL PIPE OR T-BAR ROD DRILLED TO RECEIVE WIRE. ATTACH TREE GUY BELOW BRANCHES. STAKES TO CLEAR ROOTBALL. LOOP REINFORCED RUBBER HOSE (SEE DETAIL) AROUND STRONG STRUCTURE OF TREE.


SET TOP OF ROOTBALL LEVEL WITH SURROUNDING GRADE.

MULCH
INSTALL 50mm OF WOODCHIP MULCH. REMOVE MULCH 15 TO 20mm AROUND TRUNK.


WATER
SAUCER SHALL BE LIGHTLY TAMPED AND SOAKED WITH WATER IMMEDIATELY AFTER PLANTING TO ELIMINATE AIR POCKETS

GYPSUM & FERTILIZER
APPLY GYPSUM DIRECTLY TO SOIL SURFACE IN TREE WELL PRIOR TO MULCHING & FERTILIZE WITH SLOW RELEASE FERTILIZER ACCORDING TO SOIL ANALYSIS RECOMMENDATIONS

PLANTING PIT
REMOVE ALL ROPE, WIRE, FIBRE OR BURLAP FROM AROUND TRUNK AND TOP 1/3 OF ROOTBALL. TREE PIT SHALL BE DUG 3x DIAMETER OF ROOTBALL. REST BALL ON UNDISTURBED SOIL.

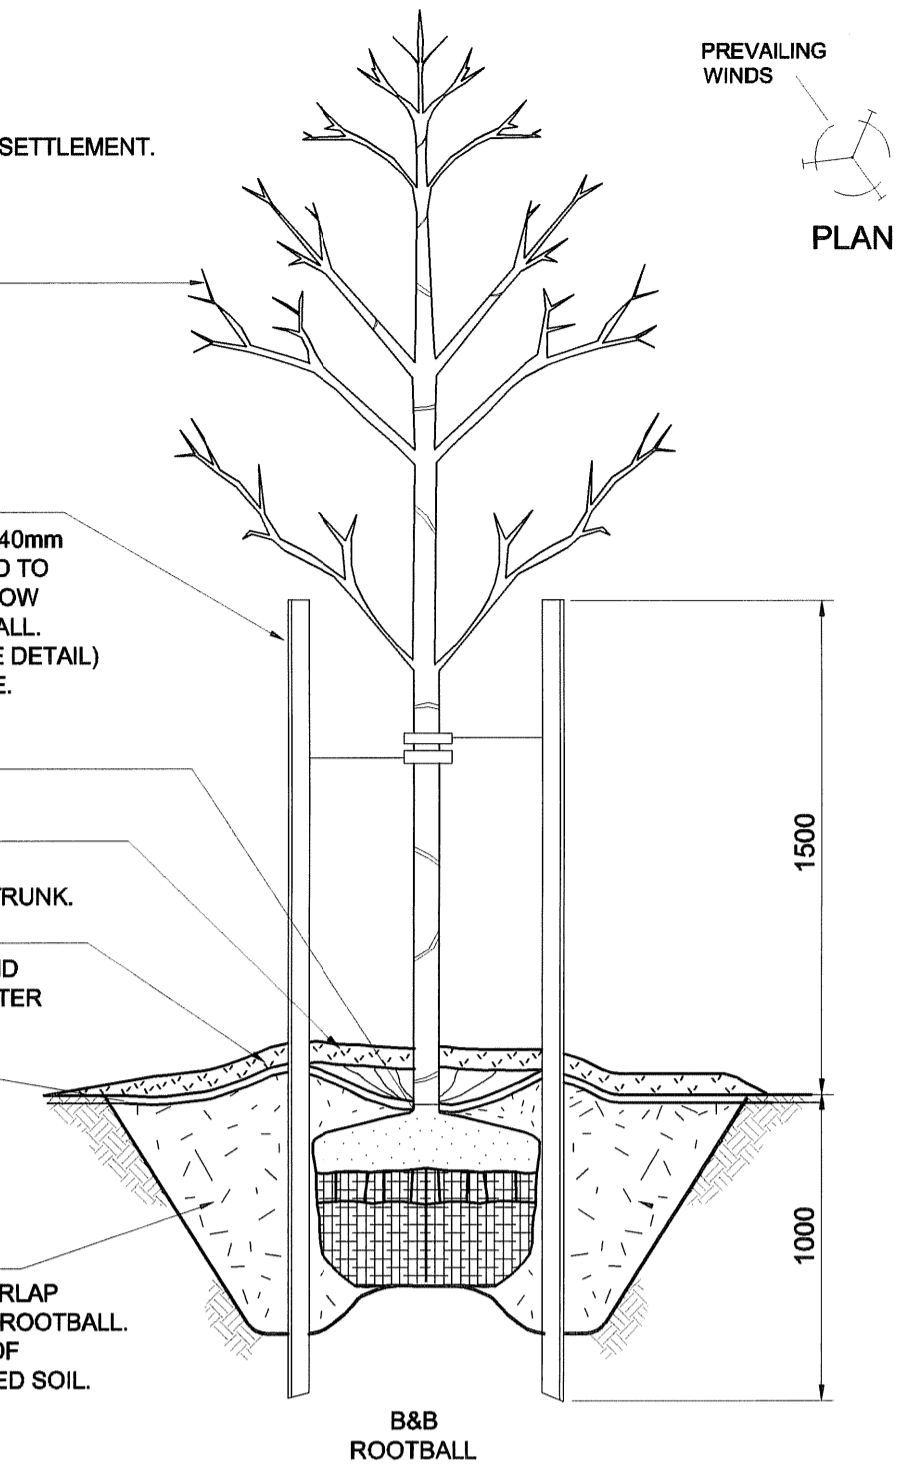


DETAIL 1
SCALE: N.T.S.
DECIDUOUS TREE PLANTING DETAIL TYPICAL

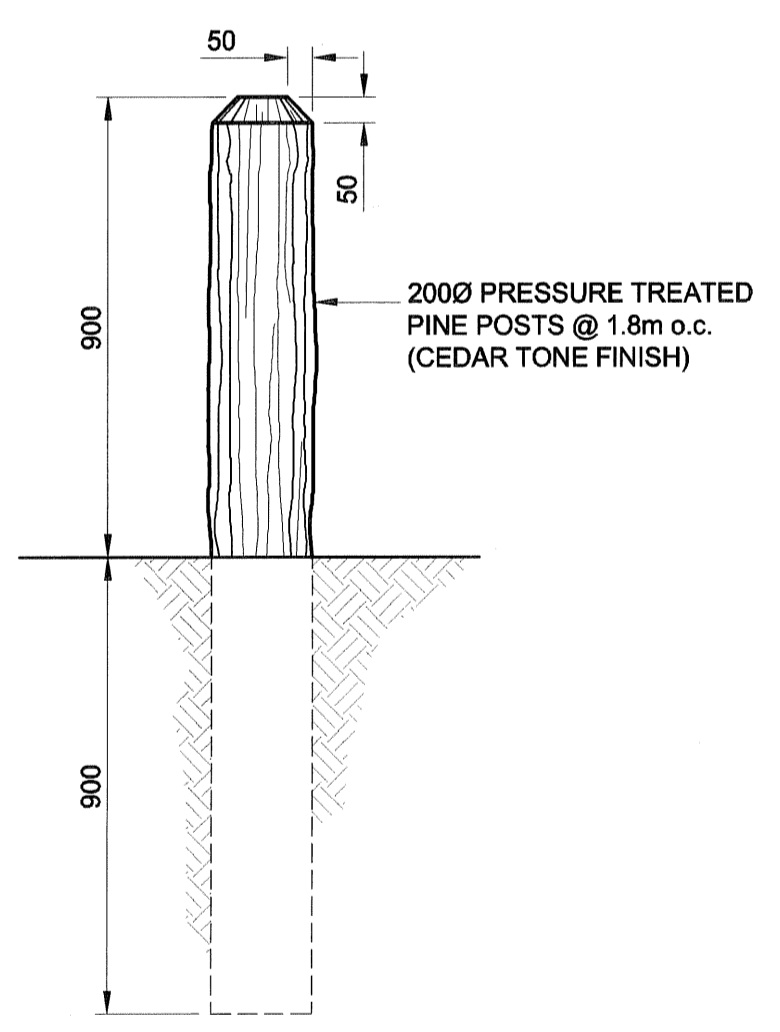

NOTE:
ALL POSTS THOROUGHLY TAMPED AND EARTH MOUNDED APPROX. 100mm AT EACH POST FOR FUTURE SETTLING.


FENCE POSTS ARE TO FOLLOW THE NATURAL CONTOUR OF THE LAND EXCEPT FOR SMALL UNDULATIONS WHICH WOULD TEND TO REDUCE THE AESTHETIC APPEARANCE OF THE FINISHED PROJECT.

DETAIL 4
SCALE: 1:15
WOOD BOLLARD DETAIL TYPICAL

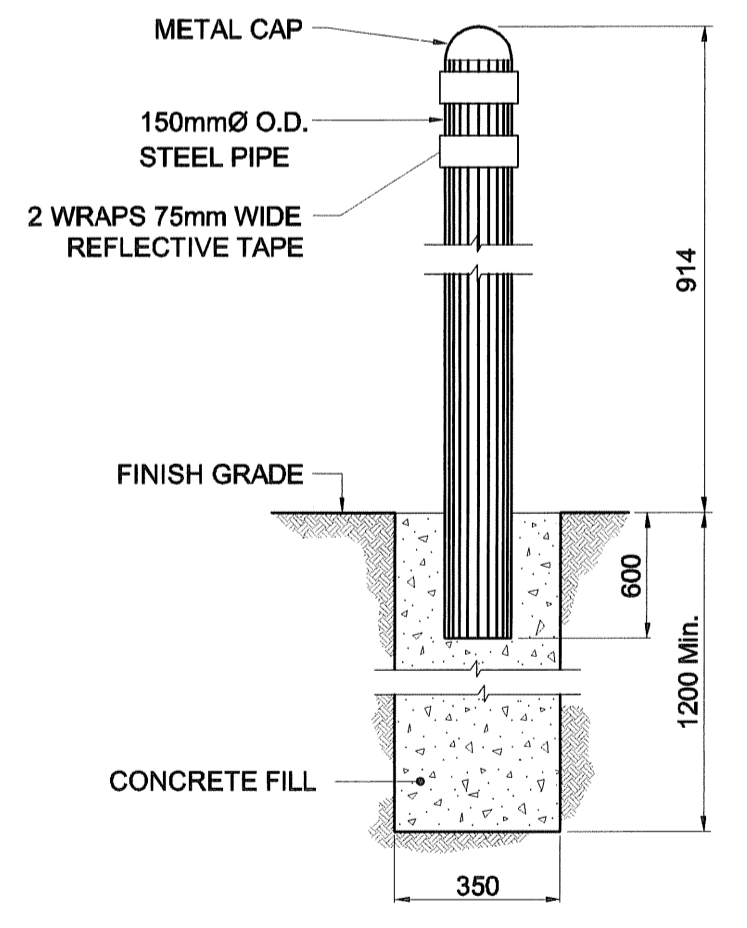


- PRIME WITH RUSTOLEUM No. 769. PAINT WITH SAPOLIN BLACK WROUGHT FINISH

DETAIL 5
SCALE: N.T.S.
STEEL BOLLARD DETAIL TYPICAL

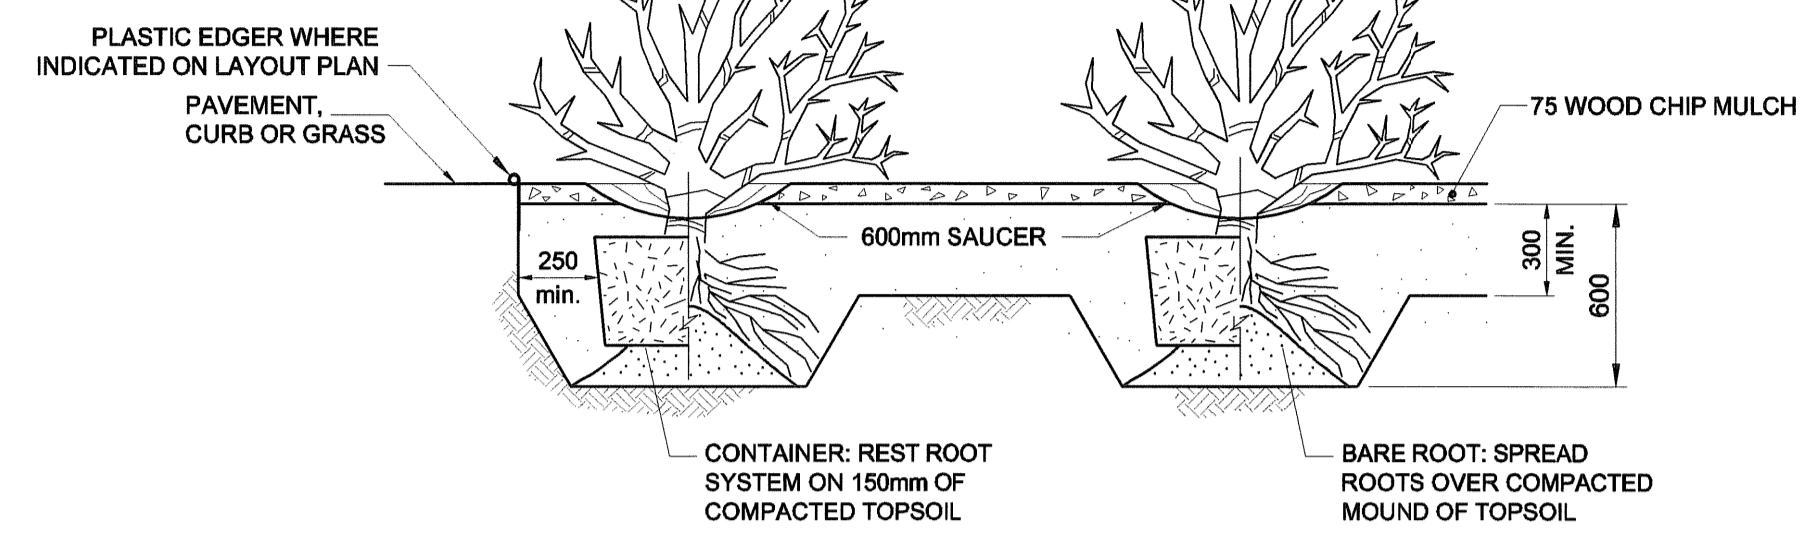


DETAIL 2
SCALE: N.T.S.
SHRUB PLANTING DETAIL TYPICAL

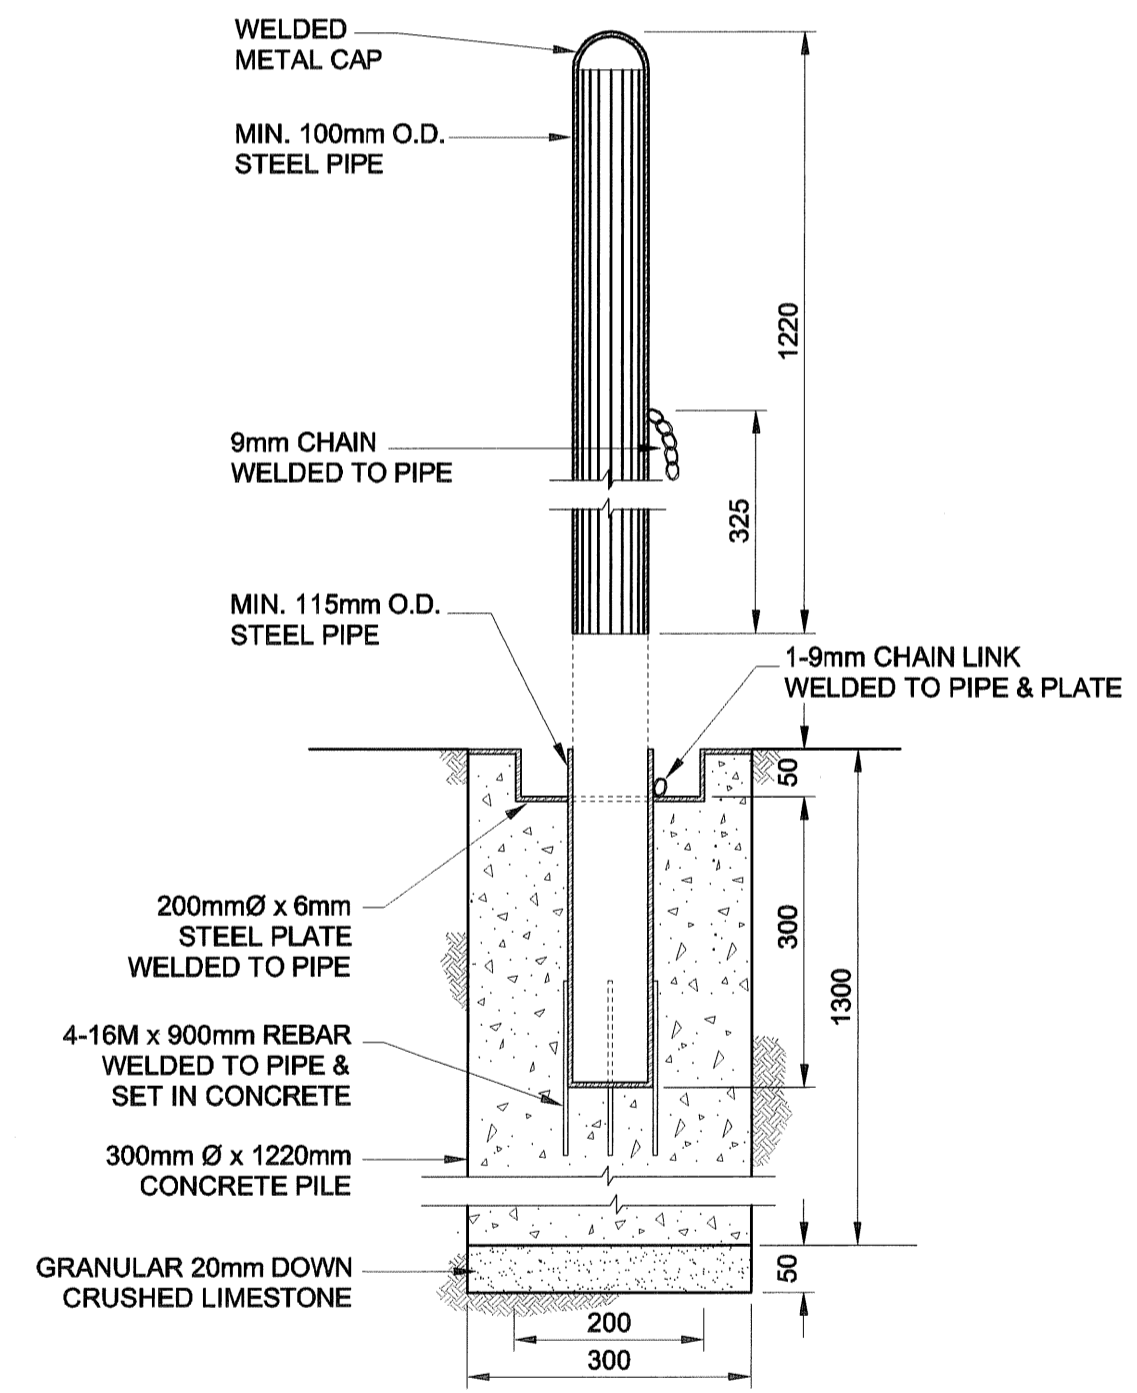


- PRIME WITH RUSTOLEUM No. 769. PAINT WITH SAPOLIN BLACK WROUGHT FINISH

DETAIL 6
SCALE: N.T.S.
REMOVABLE STEEL BOLLARD DETAIL

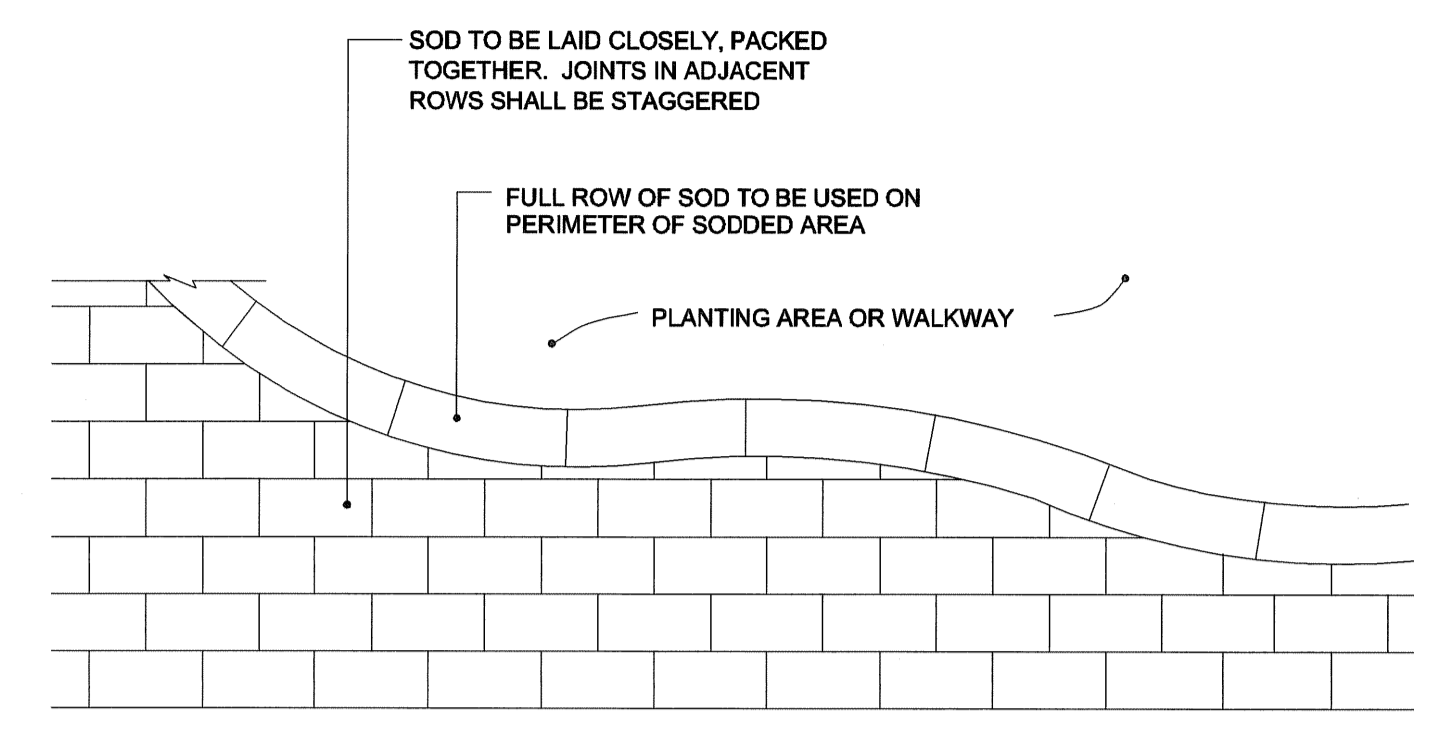

- GRASS MUST BE MOWN PRIOR TO DELIVERY OF SOD TO HEIGHT OF 50mm

DETAIL 3
SCALE: 1:10
SOD LAYOUT TYPICAL

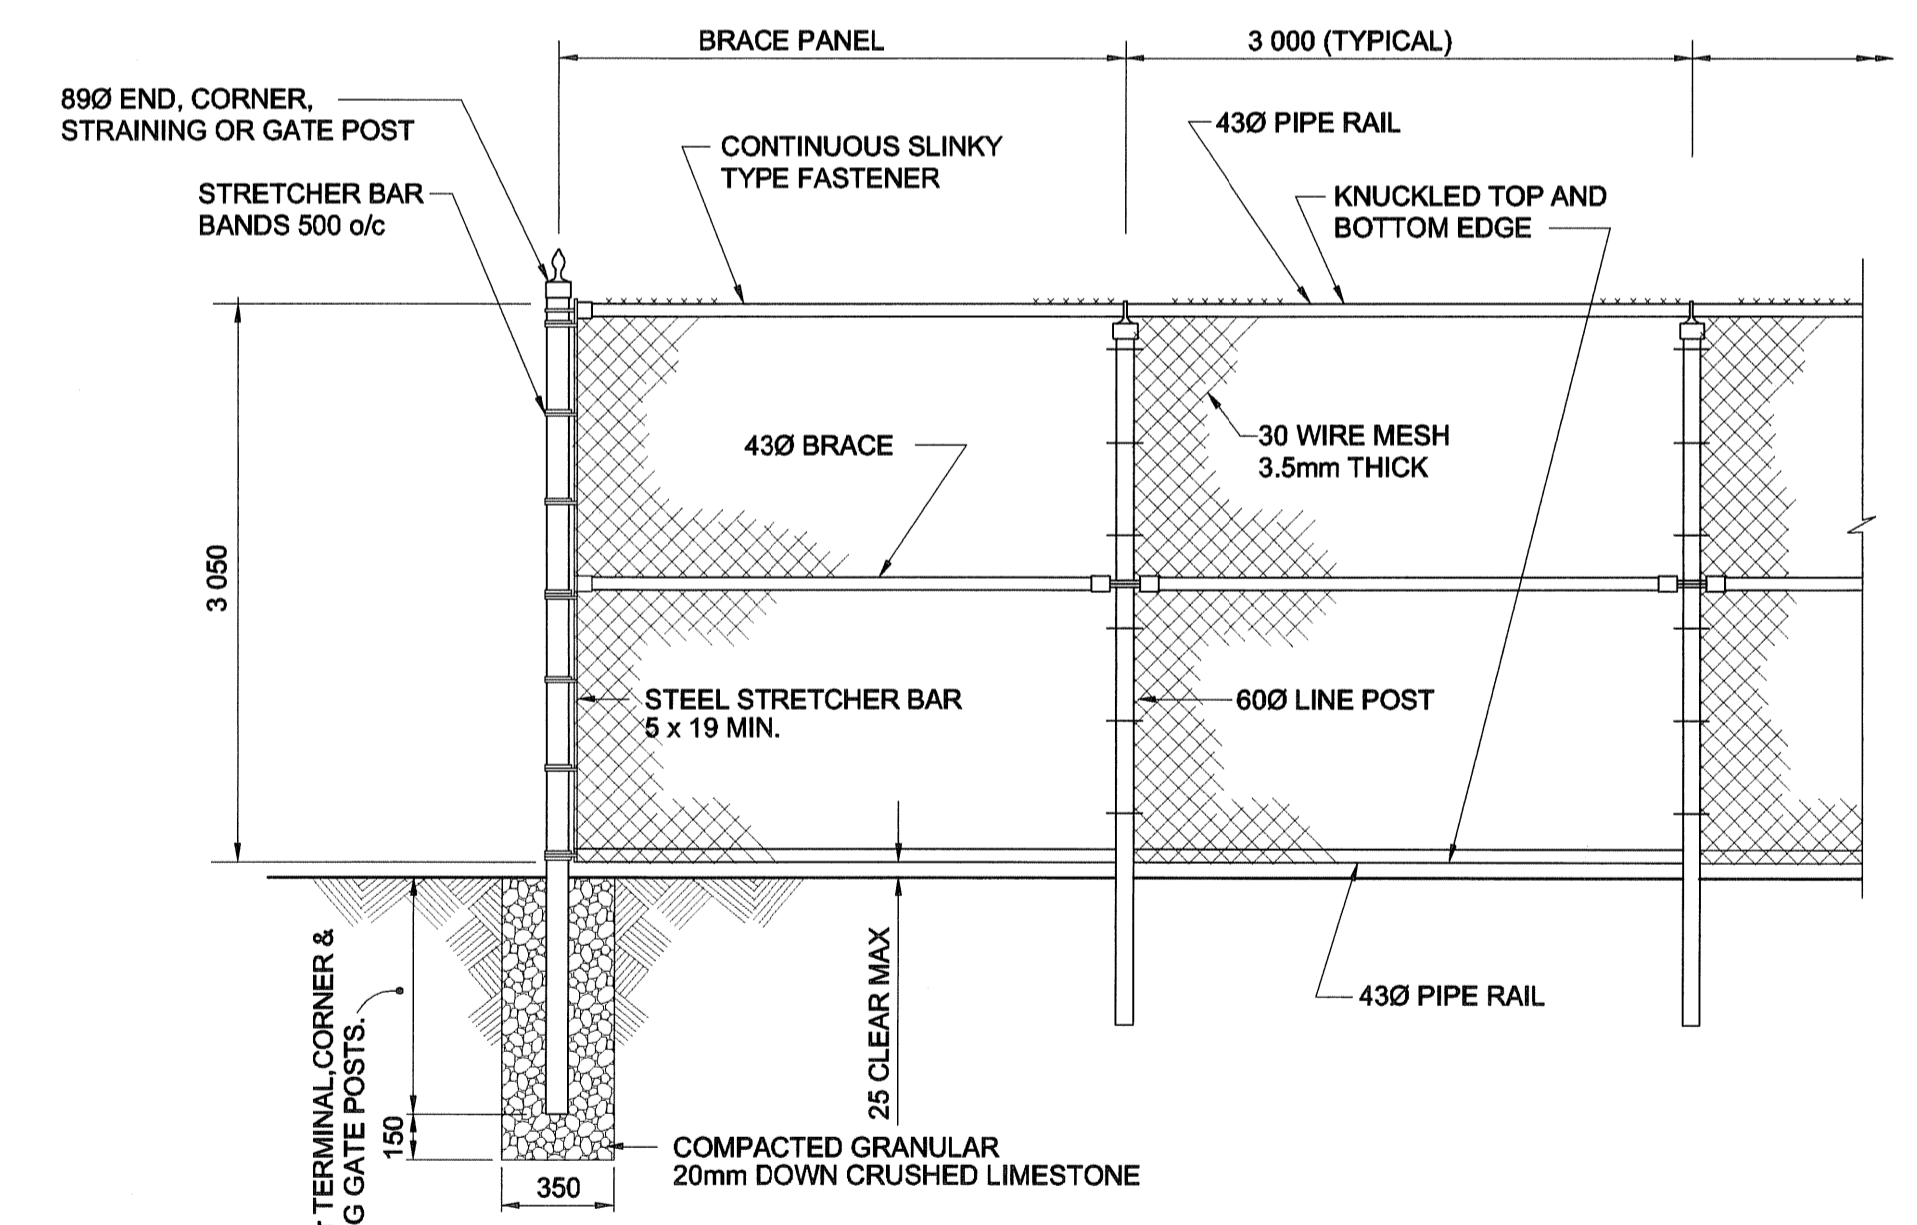

DETAIL 7
SCALE: N.T.S.
STANDARD TENNIS FENCE DETAIL TYPICAL

LOCATION APPROVED UNDERGROUND STRUCTURES

SUPR. U/G STRUCTURES	DATE	COMMITTEE

NOTE:
LOCATION OF UNDERGROUND STRUCTURES AS SHOWN ARE BASED ON THE BEST INFORMATION AVAILABLE. BUT NO GUARANTEE IS GIVEN THAT ALL EXISTING UTILITIES ARE SHOWN OR THAT THE GIVEN LOCATIONS ARE EXACT. CONFIRMATION OF EXISTENCE AND EXACT LOCATION OF ALL SERVICES MUST BE OBTAINED FROM THE INDIVIDUAL UTILITIES BEFORE PROCEEDING WITH CONSTRUCTION.

NO.	REVISIONS	DATE	BY
0	ISSUED FOR CONSTRUCTION	06/09/11	LJV
A	ISSUED FOR REVIEW	06/09/08	LJV

UMA | AECOM

© 2006 UMA ENGINEERING LTD. ALL RIGHTS RESERVED.

DESIGNED BY	DH/LJV	CHECKED BY	[Signature]
DRAWN BY	LJV	APPROVED BY	[Signature]
HOR. SCALE	AS NOTED	RELEASED FOR CONSTRUCTION	
VERT. SCALE			
DATE	06/09/11	DATE	

APEGM
Certificate of Authorization
UMA Engineering Ltd.
No. 256 Expiry: April 30, 2007

PROFESSIONAL'S SEAL
Donald K. Hester
member no. 32
CONSULTANT DRAWING NO. 004
0265-388-00

THE CITY OF WINNIPEG PUBLIC WORKS DEPARTMENT

CINDY KLASSEN RECREATION COMPLEX TENNIS COURTS REDEVELOPMENT

LANDSCAPE DETAILS

CITY DRAWING NUMBER	-
SHEET	4 OF 7
REV	L4 0

TENDER NO. 585-2006