




**SECTION 8**  
SCALE 1:25  
PARKING LOT

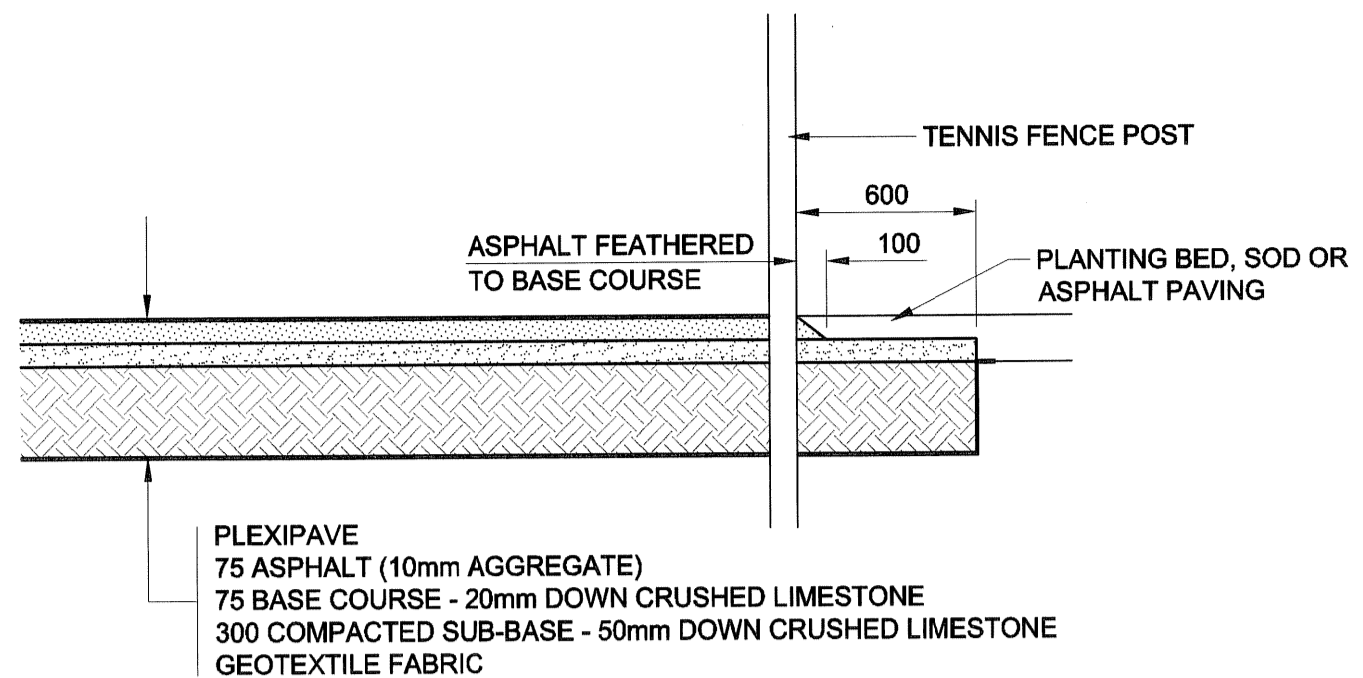


**SECTION 9**  
SCALE 1:25  
TENNIS COURT PAVEMENT

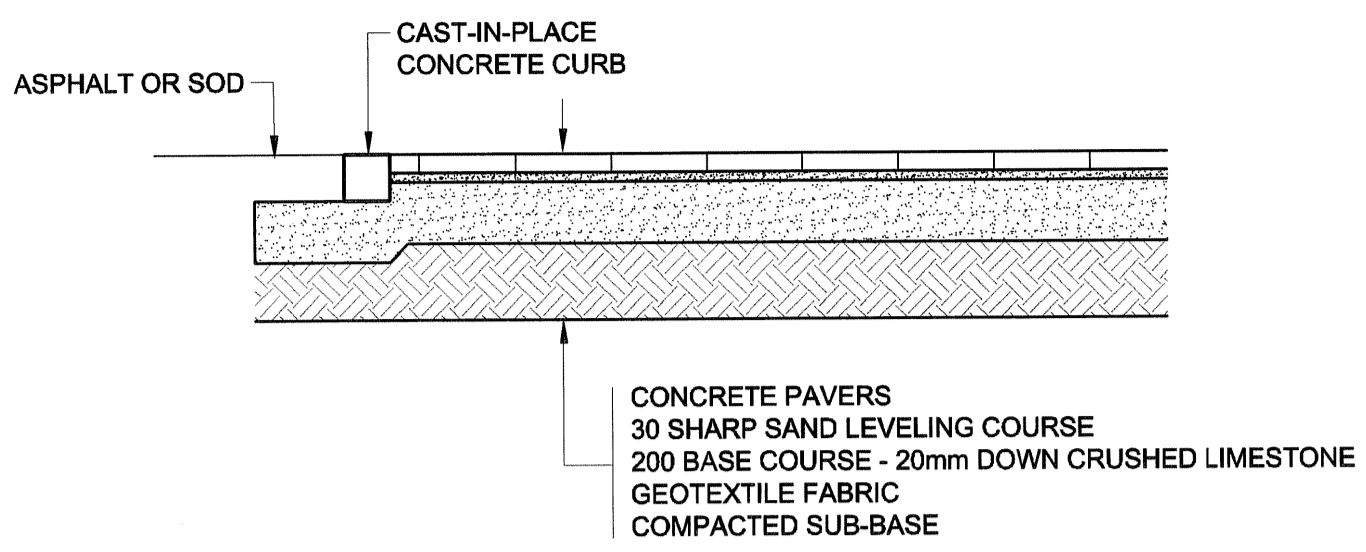


**SECTION 10**  
SCALE 1:25  
CONCRETE PAVER AND CURB

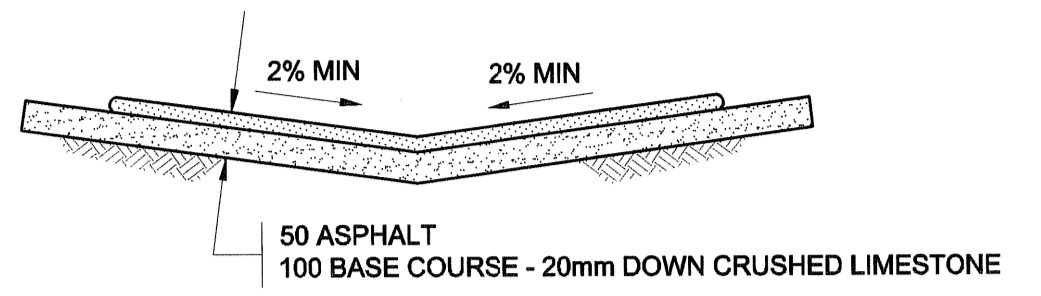


**SECTION 11**  
SCALE 1:25  
SWALE DETAIL (SOUTH SIDE)

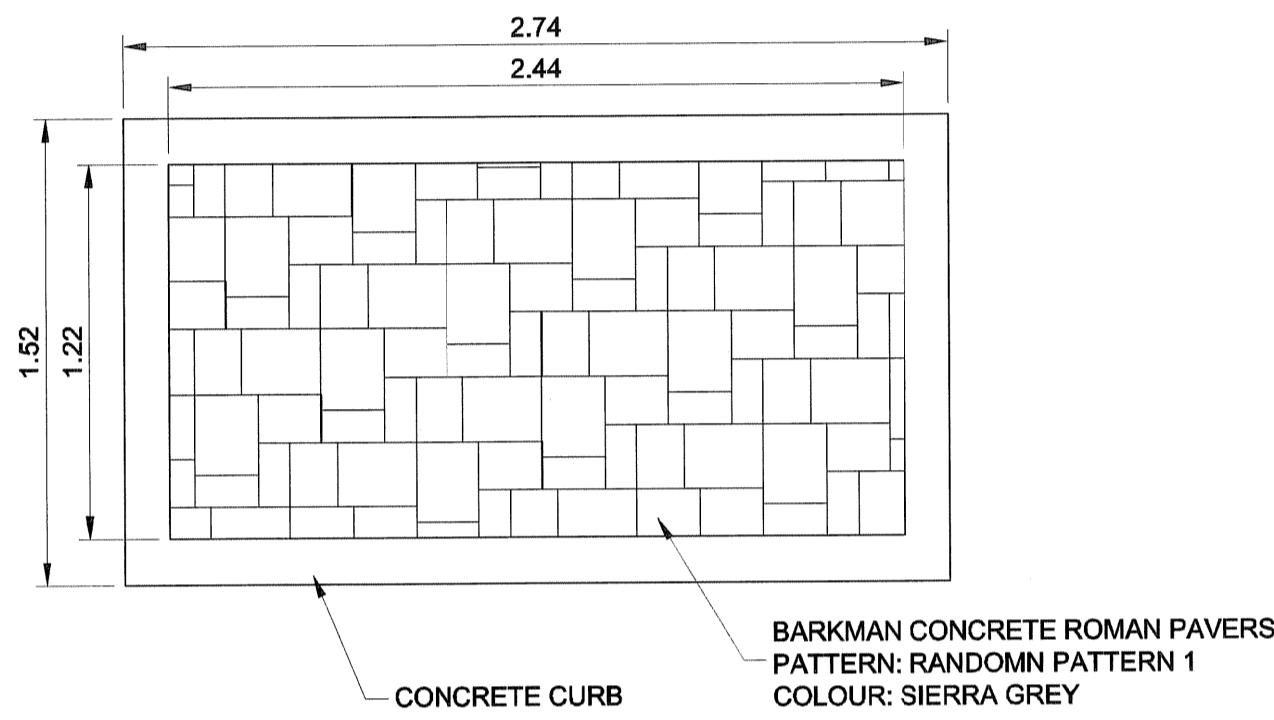


**DETAIL 12**  
SCALE 1:25  
CONCRETE PAVING STONE LAYOUT

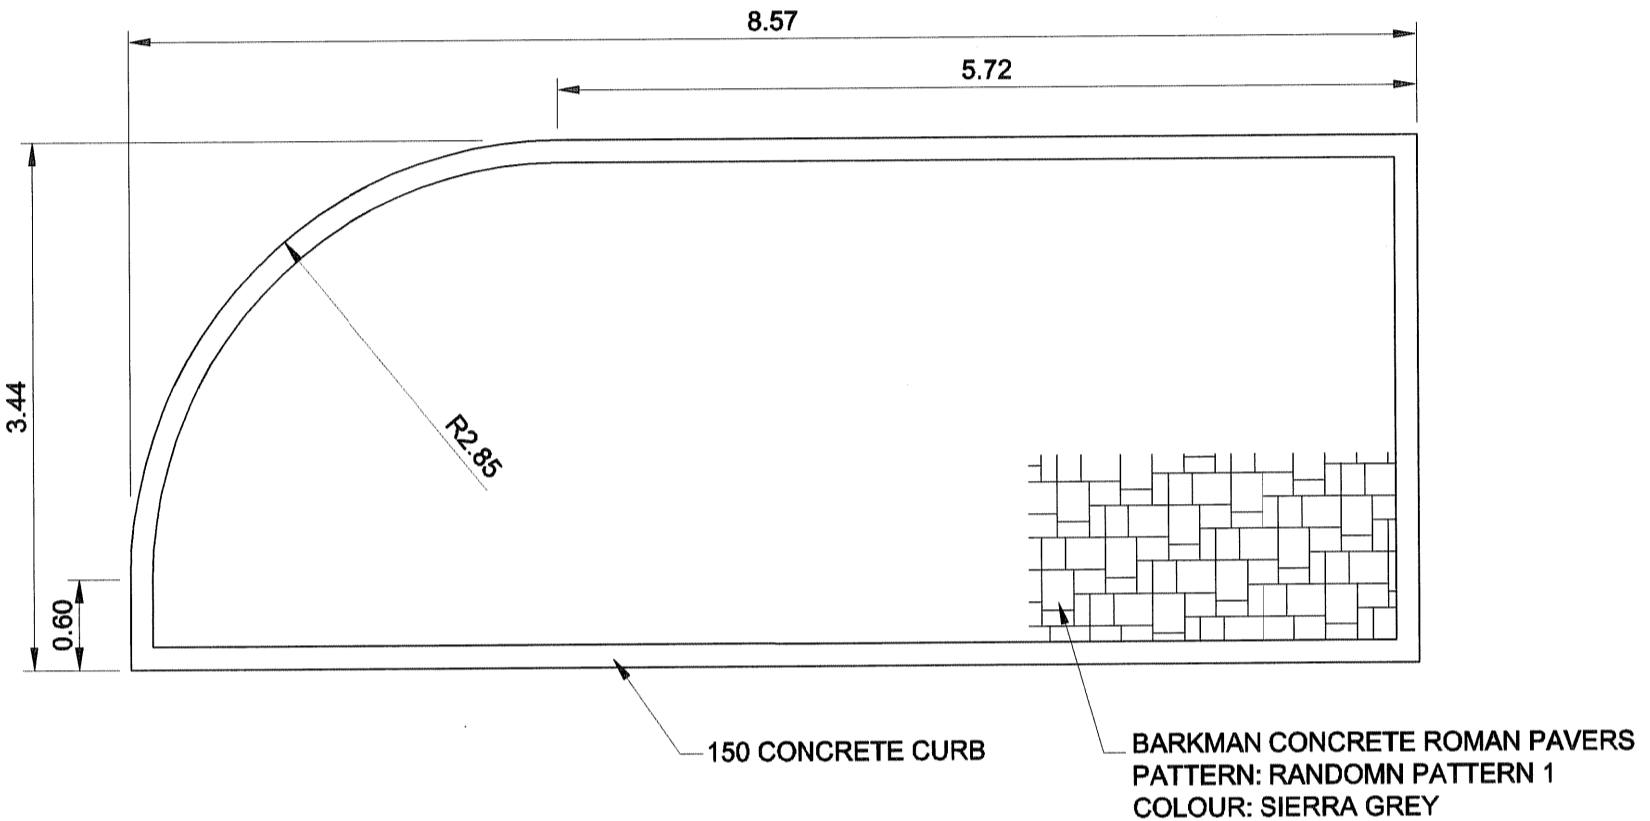


**DETAIL 13**  
SCALE 1:50  
CONCRETE PAVING STONE LAYOUT

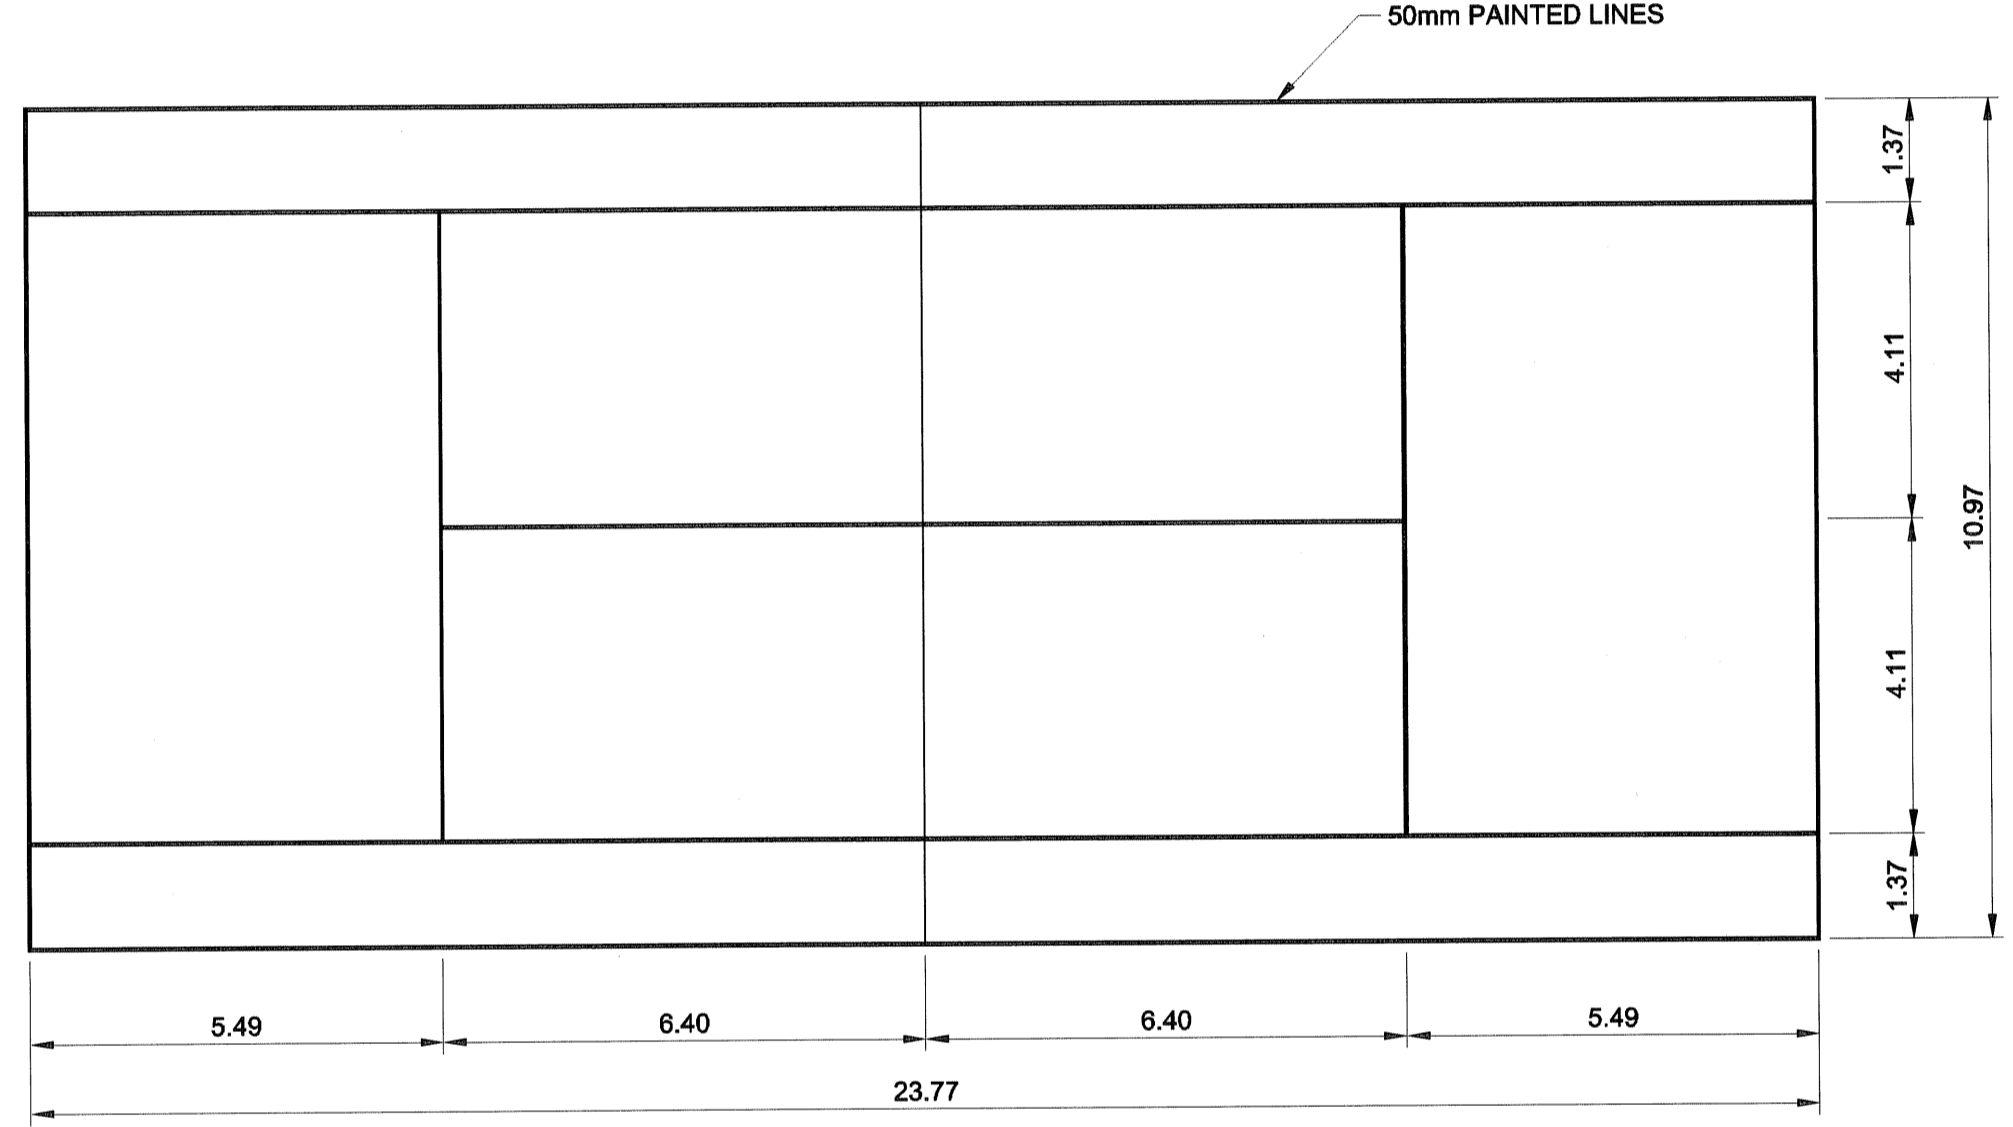


**DETAIL 14**  
SCALE 1:100  
TENNIS COURT LAYOUT

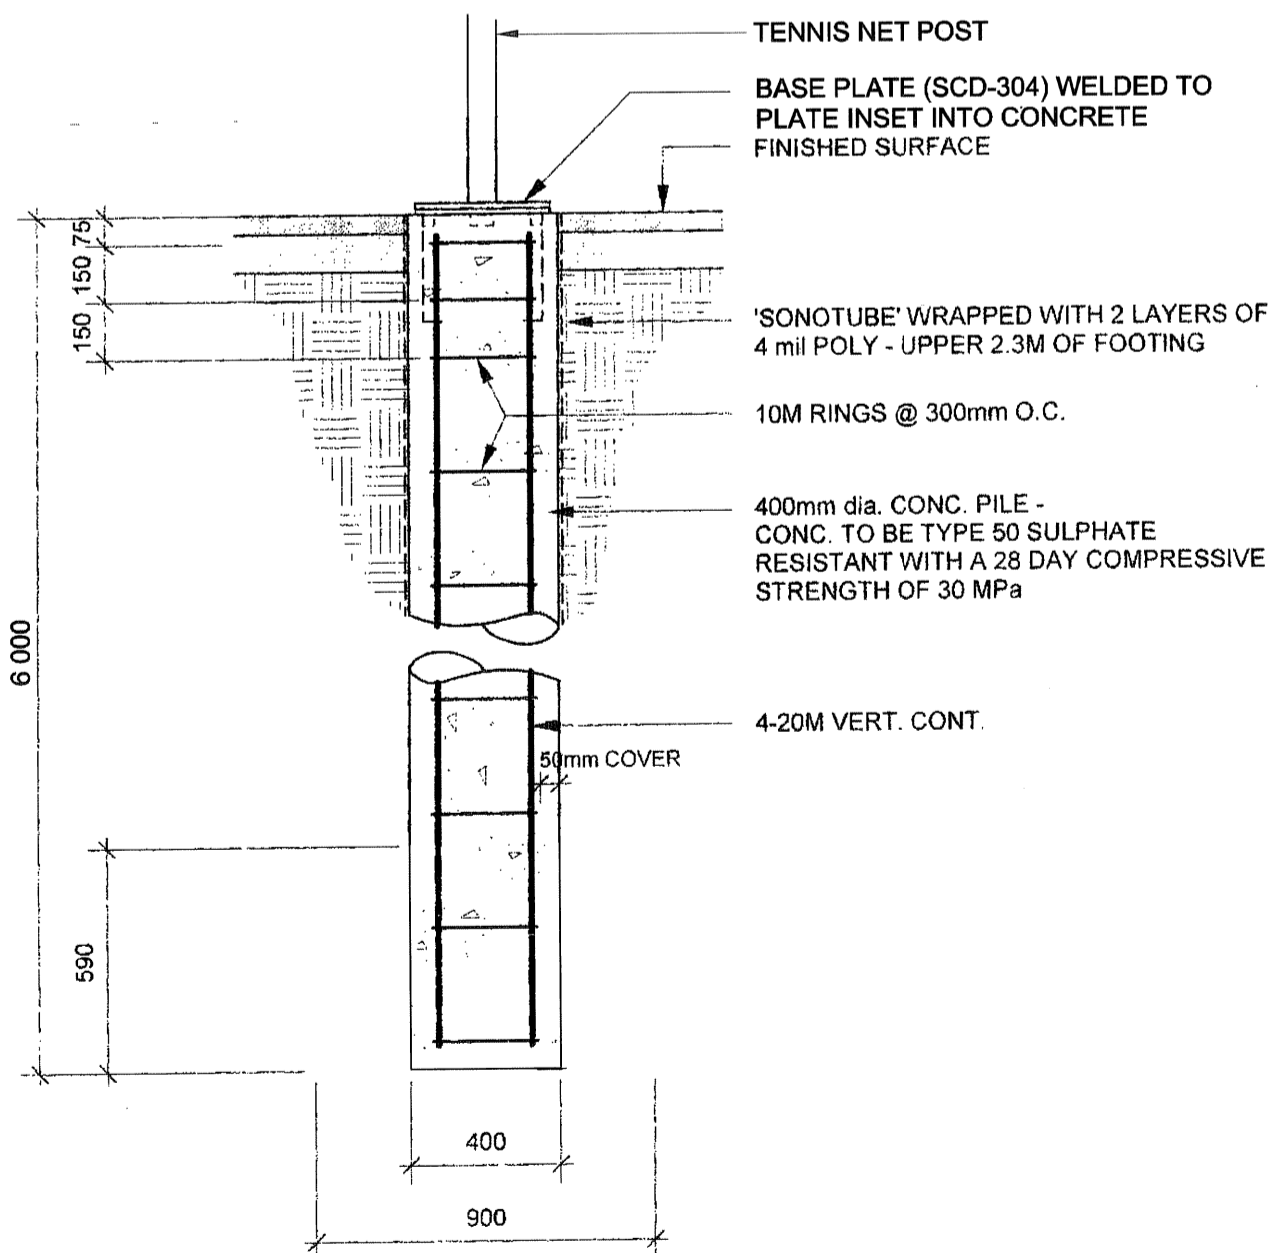

**DETAIL 15**  
SCALE 1:20  
TENNIS NET POST FOOTING

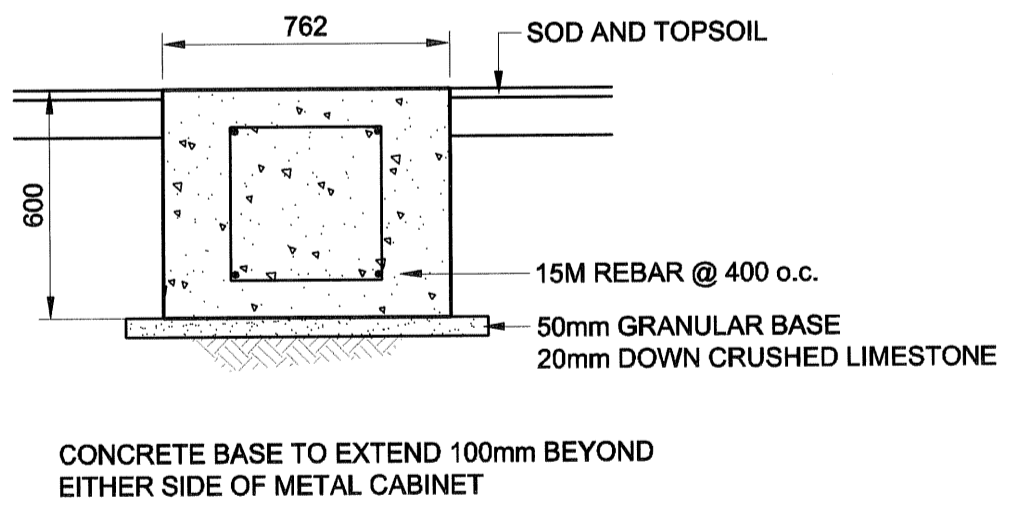

**DETAIL 16**  
SCALE 1:20  
ELECTRICAL CABINET BASE

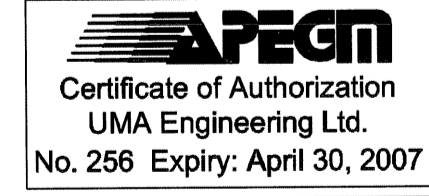

CONSULTANT DRAWING NO. 005  
0265-388-00

**LOCATION APPROVED UNDERGROUND STRUCTURES COMMITTEE**

DATE: \_\_\_\_\_

NOTE: LOCATION OF UNDERGROUND STRUCTURES AS SHOWN ARE BASED ON THE BEST INFORMATION AVAILABLE. BUT NO GUARANTEE IS GIVEN THAT ALL EXISTING UTILITIES ARE SHOWN OR THAT THE GIVEN LOCATIONS ARE EXACT. CONFIRMATION OF EXISTENCE AND EXACT LOCATION OF ALL SERVICES MUST BE OBTAINED FROM THE INDIVIDUAL UTILITIES BEFORE PROCEEDING WITH CONSTRUCTION.

NO.	REVISIONS	DATE	BY
0	ISSUED FOR CONSTRUCTION	06/09/11	LJV
A	ISSUED FOR REVIEW	06/09/08	LJV

DESIGNED BY	DH/LJV	CHECKED BY	[Signature]
DRAWN BY	LJV	APPROVED BY	[Signature]
HOR. SCALE	AS NOTED	RELEASED FOR CONSTRUCTION	
VERT. SCALE			
DATE	06/09/11	DATE	

UMA | AECOM

© 2006 UMA ENGINEERING LTD. ALL RIGHTS RESERVED.

PROFESSIONAL'S SEAL

W. T. JACKSON  
Member  
20782/12/07/06  
REGISTERED PROFESSIONAL ENGINEER

**THE CITY OF WINNIPEG PUBLIC WORKS DEPARTMENT**

CINDY KLASSEN RECREATION COMPLEX  
TENNIS COURTS REDEVELOPMENT

PAVEMENT DETAILS

CITY DRAWING NUMBER -  
SHEET 5 OF 7  
REV L5 0

TENDER NO. 585-2006