

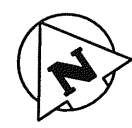
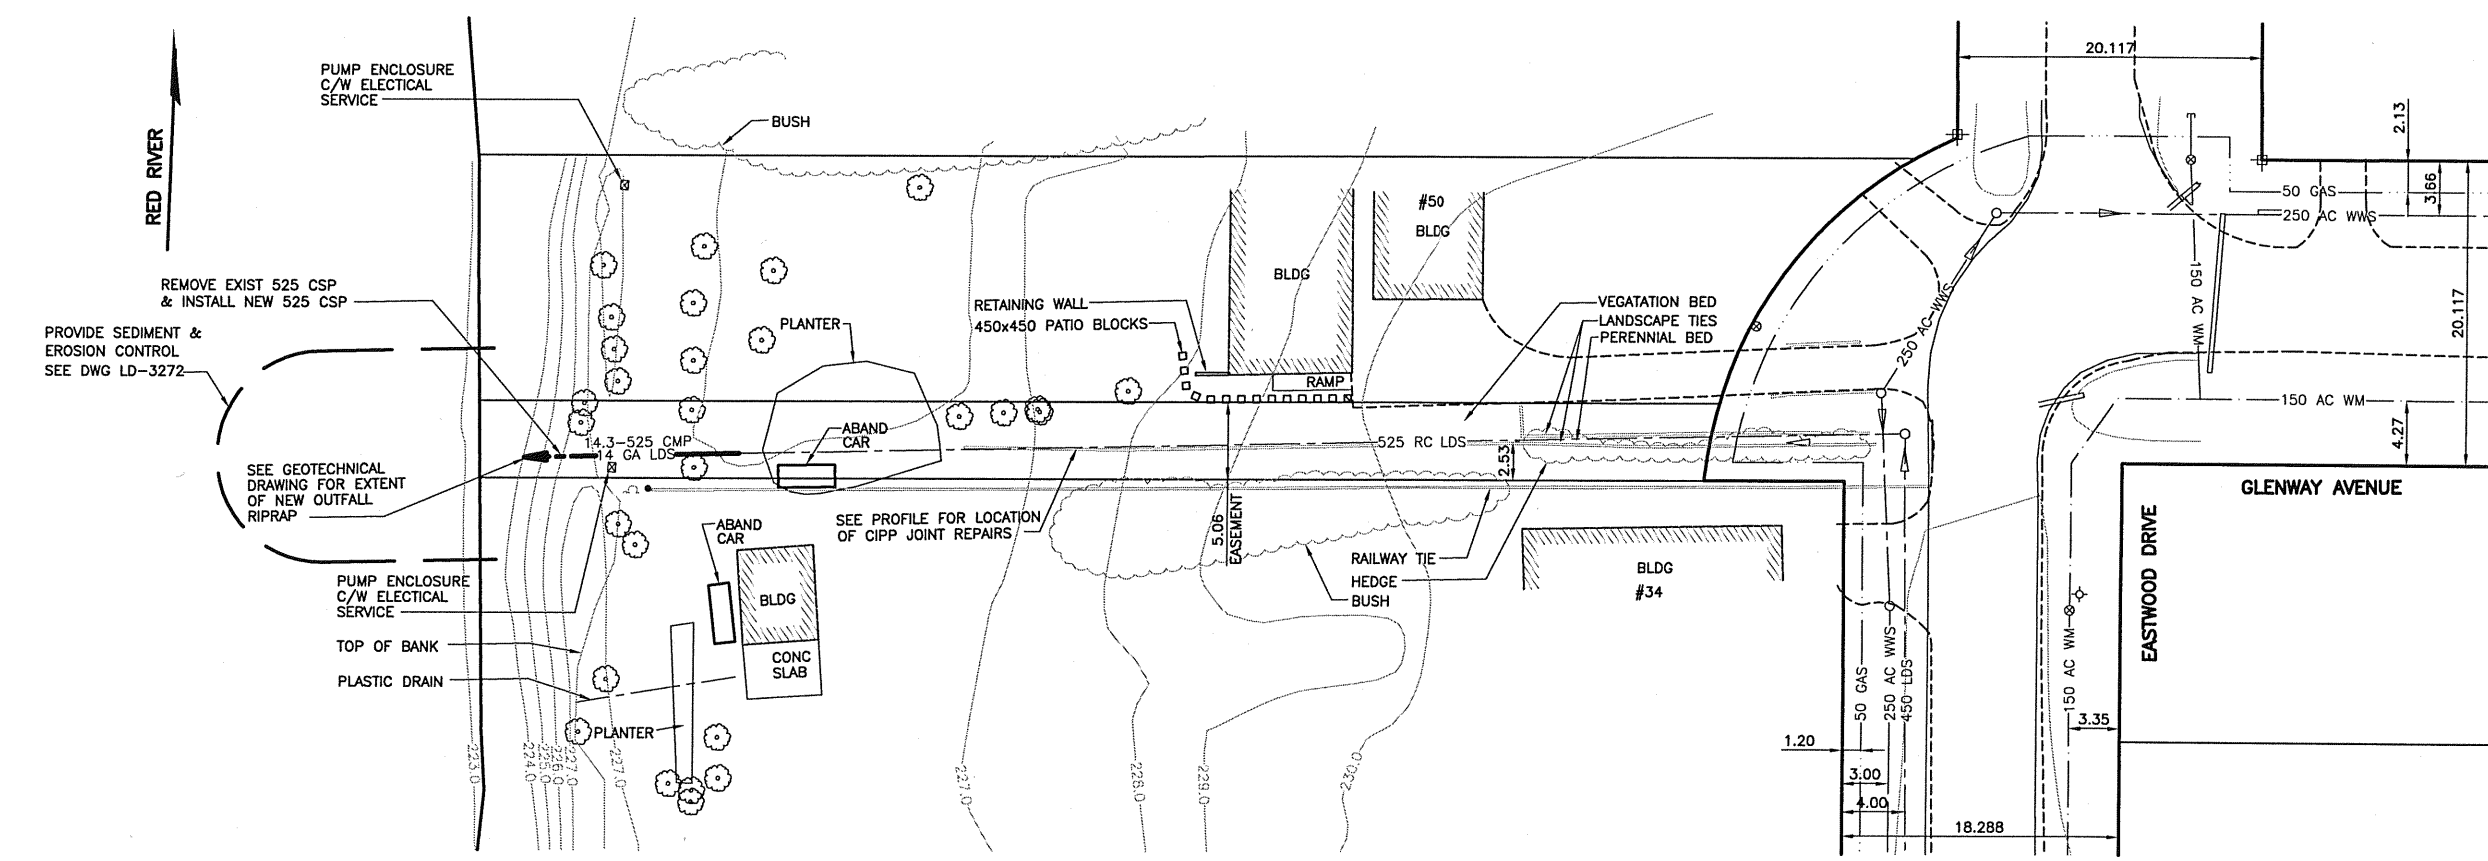
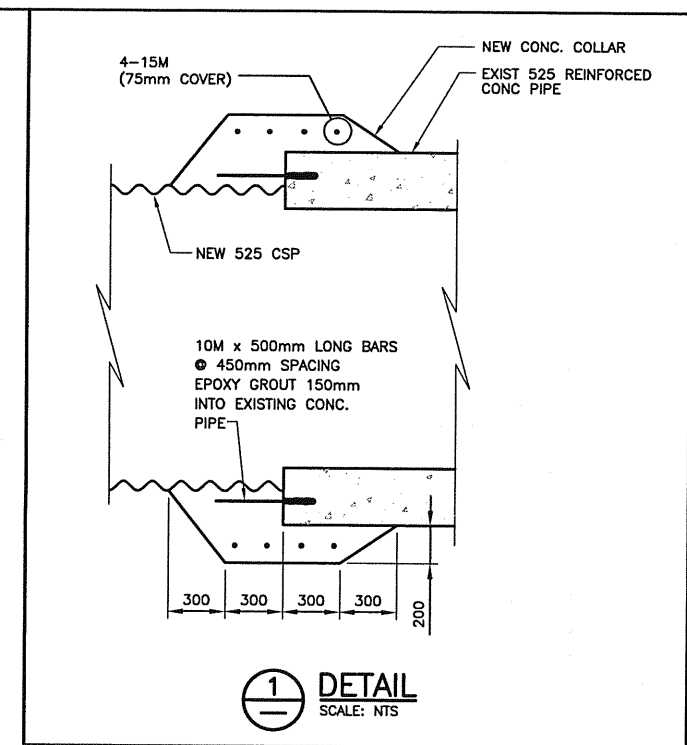


2005\05-0107-11\WUN\DWGS\OUTFALL-WORKING-DWGS\BID-2-EASTWOOD-11-11.DWG

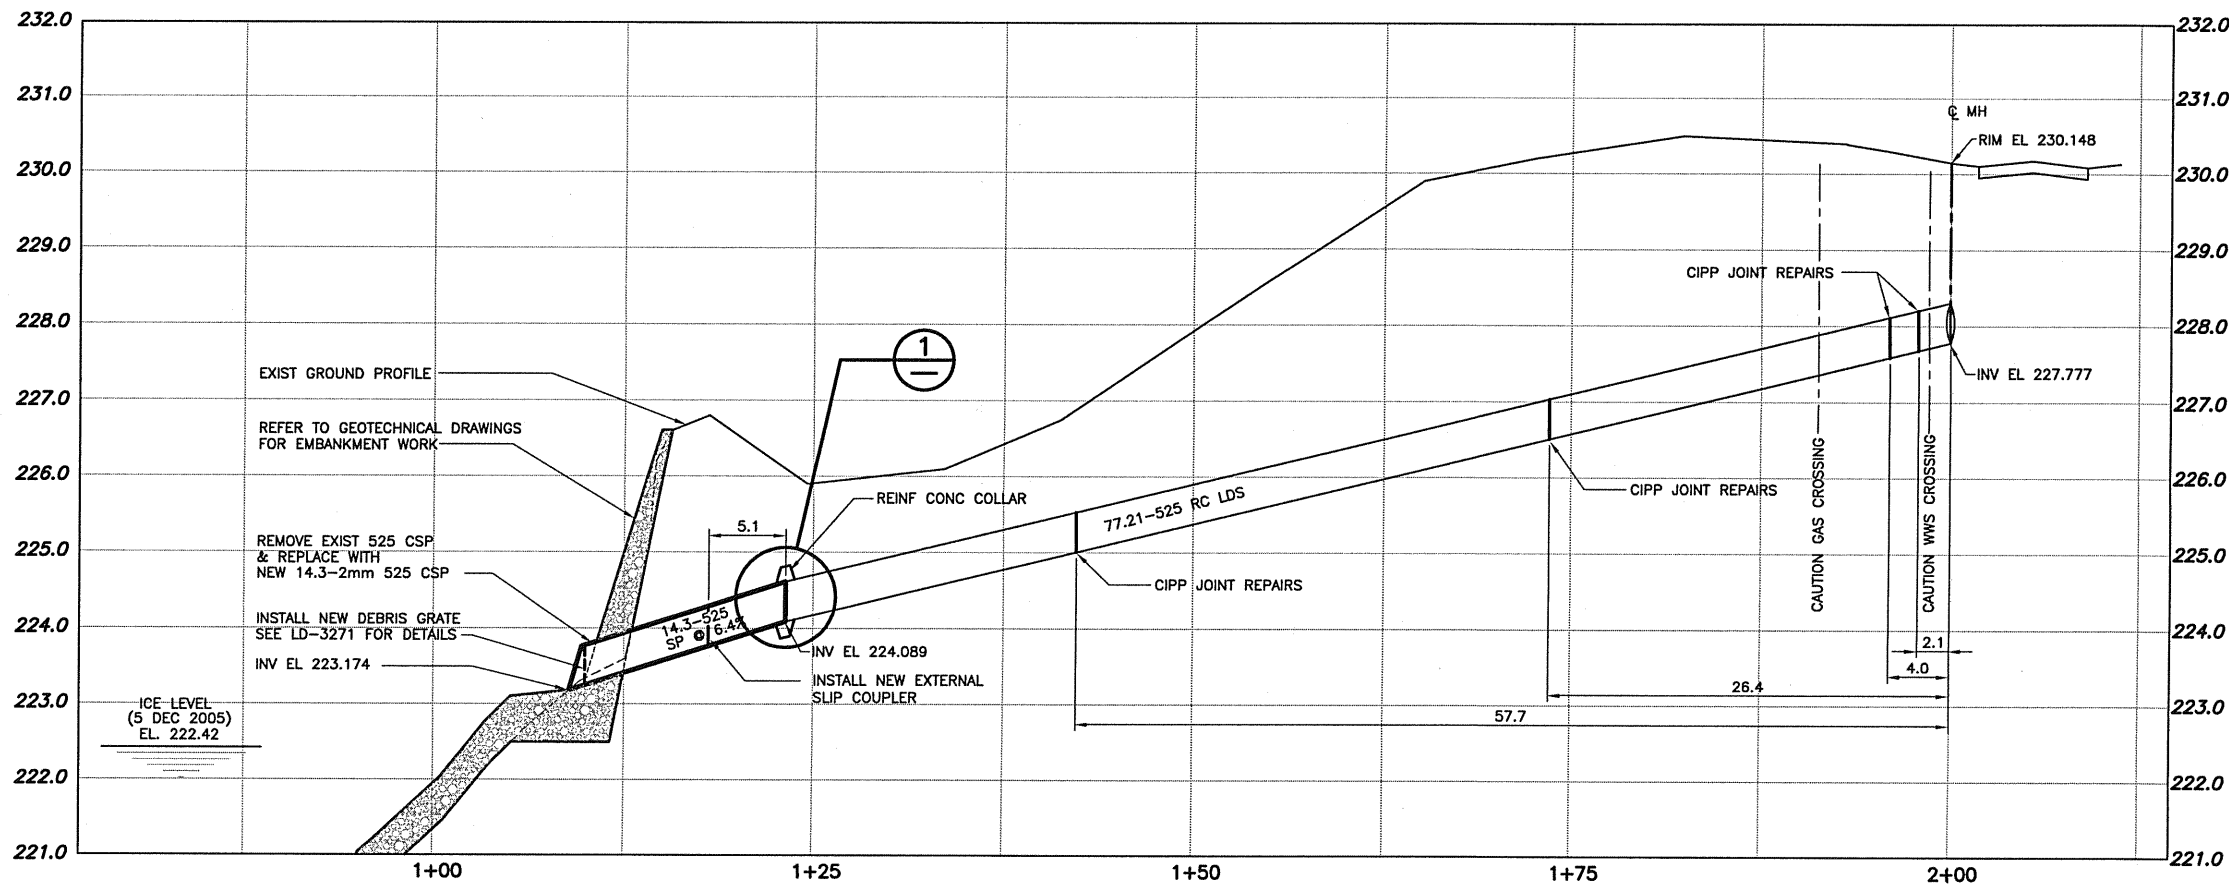

**WARNING**  
 IF POWER EQUIPMENT OR EXPLOSIVES ARE TO BE USED FOR EXCAVATION ON THIS PROJECT THE CONTRACTOR MUST:  
 1) NOTIFY THE GAS COMPANY OF THE PROPOSED LOCATION OF EXCAVATION.  
 2) TAKE PRECAUTION TO AVOID DAMAGE TO GAS COMPANY INSTALLATIONS.  
 SEE PROVINCIAL REGULATION 210/72 FOR DETAILS.

**METRIC**  
 WHOLE NUMBERS INDICATE MILLIMETRES  
 DECIMALIZED NUMBERS INDICATE METRES

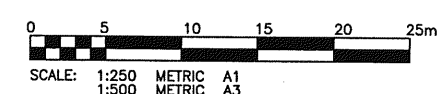

**APECM**  
 Certificate of Authorization  
 KGS Group  
 No. 245 Expiry: April 30, 2005

EXISTING	LEGEND-PLAN	PROPOSED	EXISTING	LEGEND-PROFILE	PROPOSED
150 WM	WATERMAIN	150 WM	HYDRO		
300 LDS	LAND DRAINAGE SEWER	300 LDS	M.T.S.		
250 WWS	WASTE WATER SEWER	250 WWS	PROPERTY LINE		
MANHOLE		MANHOLE	SURVEY BAR		
CATCH BASIN		CATCH BASIN	LIGHT STANDARD		
CURB INLET		CURB INLET	HYDRO POLE		
JUNCTIONS		JUNCTIONS	GUY WIRE		
CULVERT		CULVERT	SIGN		
GAS		GAS	BUSH LINE		
			FENCE		
			ELEVATION		

**LOCATION APPROVED UNDERGROUND STRUCTURES**  
 SUPPLY U/G STRUCTURES DATE COMMITTEE  
 NOTE:  
 LOCATION OF UNDERGROUND STRUCTURES AS SHOWN ARE BASED ON THE BEST INFORMATION AVAILABLE BUT NO GUARANTEE IS GIVEN THAT THE GIVEN LOCATIONS ARE EXACT. CONFIRMATION OF EXISTENCE AND EXACT LOCATION OF ALL SERVICES MUST BE OBTAINED FROM THE INDIVIDUAL UTILITIES BEFORE PROCEEDING WITH CONSTRUCTION.

NO.	REVISIONS	DATE	BY
0	ISSUED FOR TENDER	23/01/05	RJH
A	ISSUED FOR REVIEW	18/01/05	RJH

**KGS GROUP**  
 CONSULTING ENGINEERS & PROJECT MANAGERS  
 WINNIPEG (204) 896-1209  
 THUNDER BAY (807) 345-2233

DESIGNED BY: RJH  
 CHECKED BY: RJH  
 DRAWN BY: DMW  
 APPROVED BY:  
 HOR. SCALE: 1:250  
 VERTICAL: 1:50  
 RELEASED FOR CONSTRUCTION:  
 DATE: 12/09/05

ENGINEER'S SEAL  
  
 CONSULTANT DRAWING NO.  
**05-0107-11\_04**

**THE CITY OF WINNIPEG**  
 WATER & WASTE DEPARTMENT

**EASTWOOD OUTFALL**  
**EASTWOOD DRIVE OUTFALL (RR-108)**

SHEET **04** OF **06**  
 CAD FILE DRAWING NUMBER **05-0107-11**  
 CITY DRAWING NUMBER **LD-3270**