



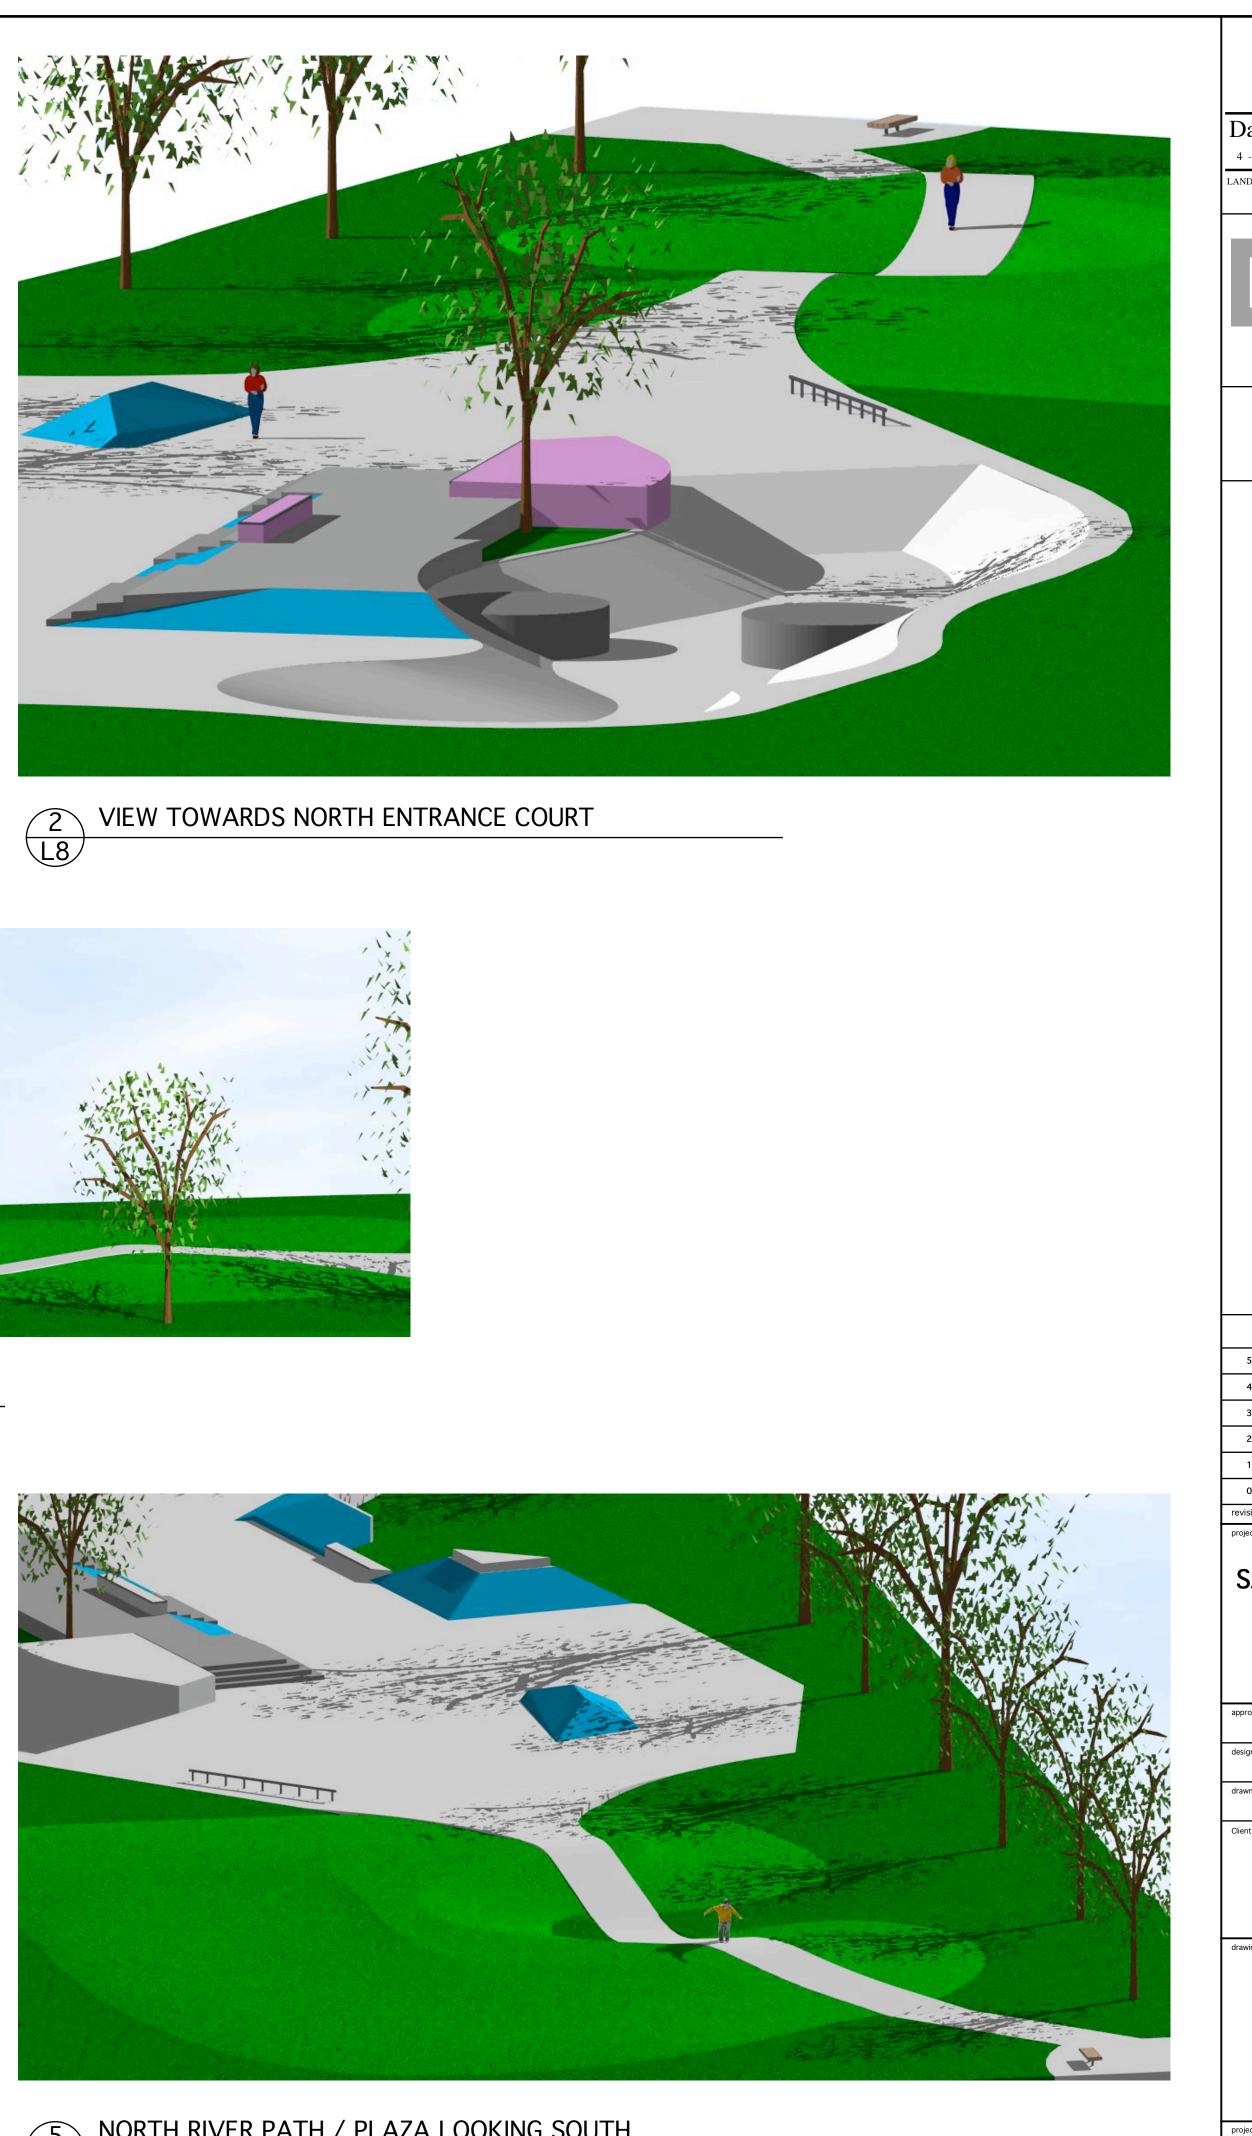


4 MID-DECK LOOKING NORTH-EAST

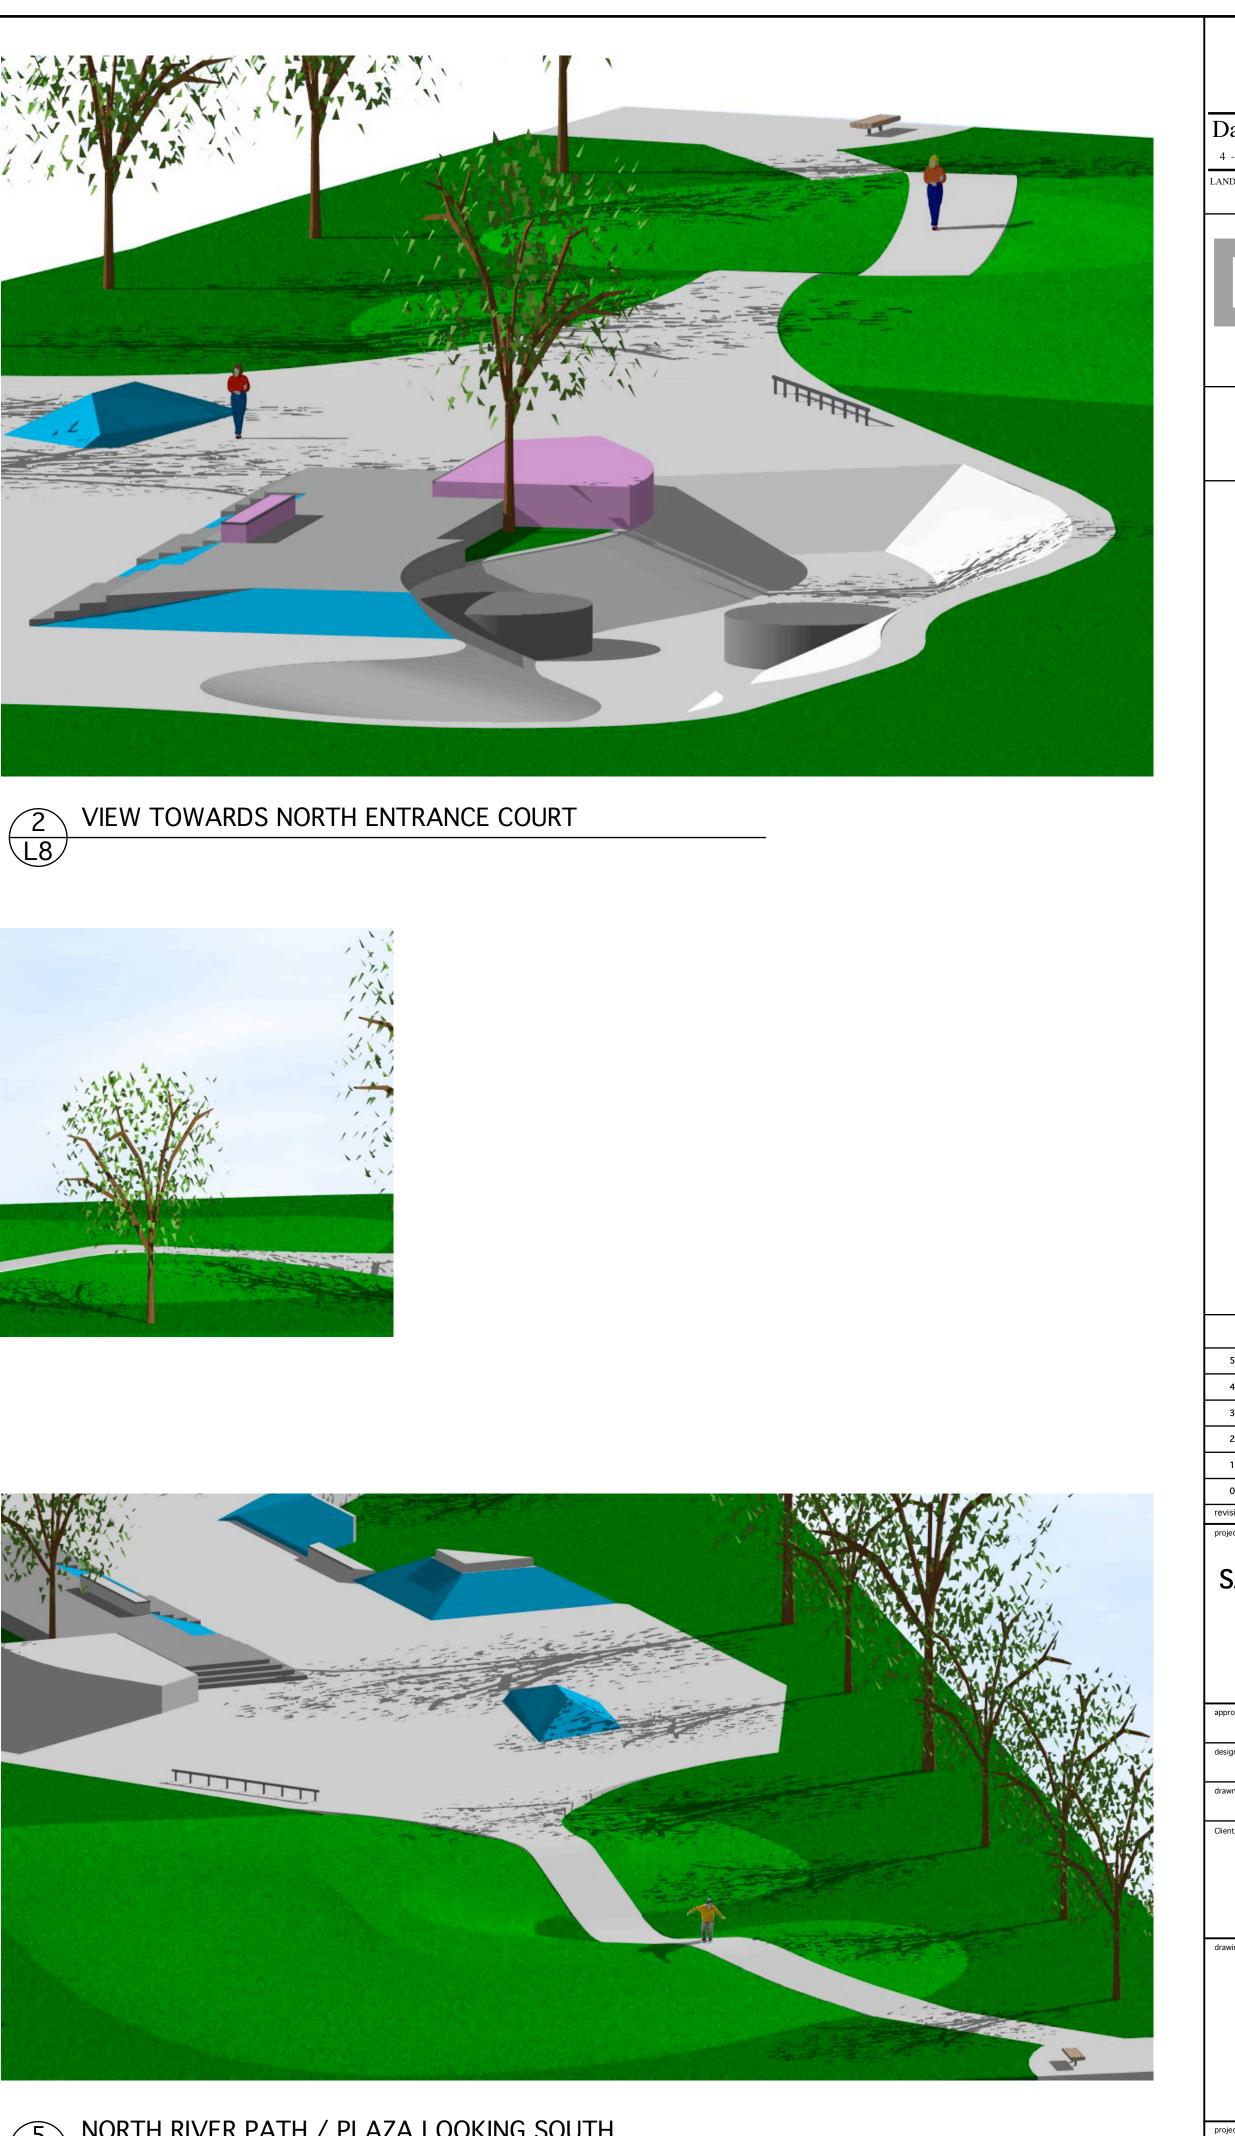

3 NORTH RIVER PATH LOOKING EAST



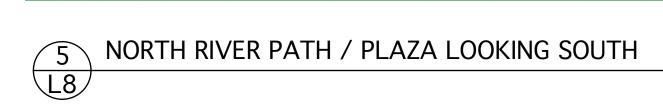

		(.	
	1 1 7		
	River Avenue Wir	ner Associat nipeg, Manitoba. R3L 0C6	(204) 452-2426
DSCAP	e architecture •	URBAN DESIGN • GOLF COUR	SEARCHITECTURE
		RILA	
	<u>отг.</u>		
	DTE:		
CO		etches are al artistic s.	
*** Actual Construction Details may vary			
5	DO NOT	SCALE DRAWING	iS
4 3	Relea	ased for Tender	15-09-06
2 1		99% Review 90% Review	
0 sions	70% Review		27-07-06 date
Ct title			
Ar		PARK SKATI PEG, MANITOBA	
	VVIININI		
oved by			
gned by	DW		
vn by	MM	date 24 Aug	ust 2006
ıt			
	Winnip	èg	
ving title			
3D CONTEXT			
ect no.)517	sheet L8	revision no.