


LEGEND

- PILE LOCATION & ID #
4
- * LOCAL BENCHMARK



ELEVATIONS FOR PROPOSED ENGLISH GARDEN RETAINING WALL			
PILE ID #	TOP OF PILE ELEV. (m)	TOP OF CONCRETE RETAINING WALL ELEV. (m)	TOP OF CONCRETE PILLAR ELEV. (m)
1	100.07	100.70	101.20
2	100.01	100.64	101.14
3	100.05	100.68	101.18
4	100.05	100.68	101.18
5	100.01	100.64	101.14
6	100.02	100.65	101.15
7	100.14	100.77	101.27
8	100.22	100.85	101.35
9	100.34	100.97	101.47
10	100.45	101.08	101.58
11	100.52	101.15	101.65
12	100.54	101.17	101.67
13	100.55	101.18	101.68

ELEVATIONS FOR PROPOSED ENGLISH GARDEN RETAINING WALL			
PILE ID #	TOP OF PILE ELEV. (m)	TOP OF CONCRETE RETAINING WALL ELEV. (m)	TOP OF CONCRETE PILLAR ELEV. (m)
14	100.57	101.20	101.70
15	100.59	101.22	101.72
16	100.62	101.25	101.75
17	100.72	101.35	101.85
18	100.77	101.40	101.90
19	100.74	101.37	101.87
20	100.71	101.34	101.84
21	100.71	101.34	101.84
22	100.71	101.34	101.84
23	100.71	101.34	101.84
24	100.71	101.34	101.84
25	100.69	101.32	101.82
26	100.89	101.52	102.02

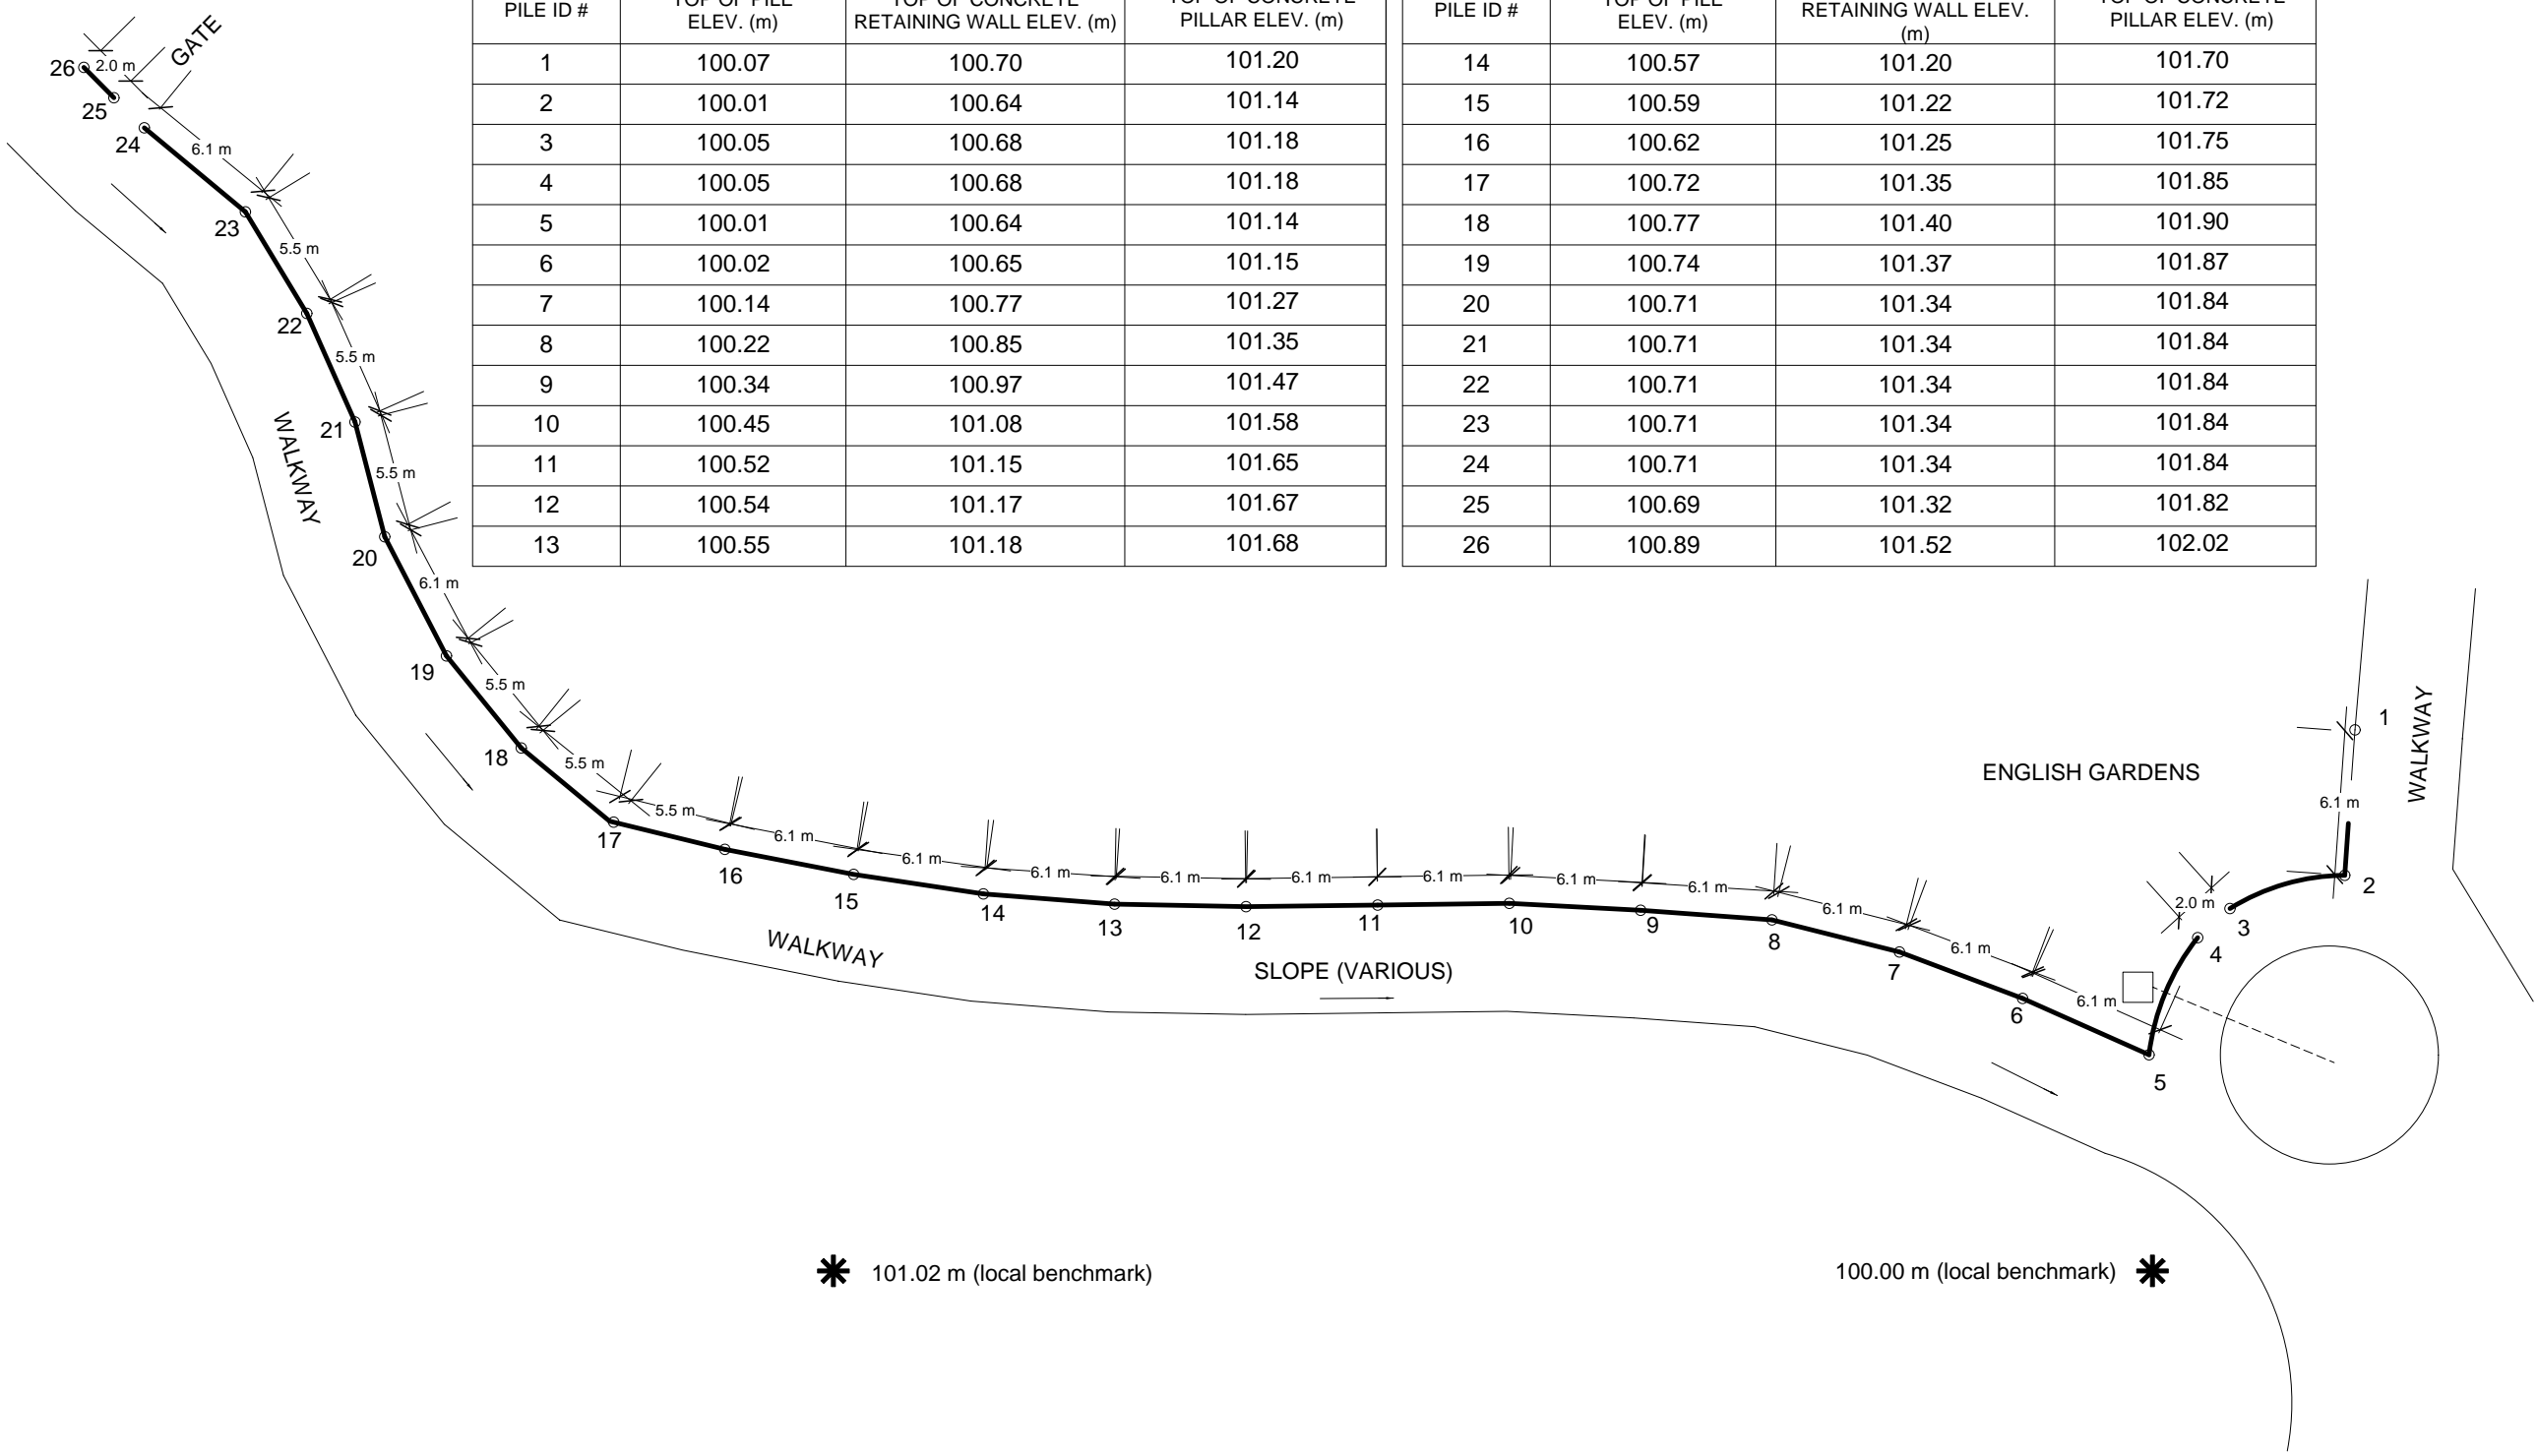

NOTES

- ALL ELEVATIONS ARE IN METERS UNLESS OTHERWISE NOTED.

No.	29 / 09 / 2006	ISSUE FOR TENDER	CDH
No.	DD / MM / YYYY	DESCRIPTION	BY

ENG-TECH CONSULTING LIMITED

#6 - 854 Marion Street
Winnipeg, MB R2J 0K4
Phone: (204) 233-1694
Fax: (204) 235-1579

ENG. STAMP:

PROVINCE OF MANITOBA
REGISTERED PROFESSIONAL ENGINEER
C.D.
HRYHORUK

APECM

Certificate of Authorization
ENG-TECH Consulting Limited
No. 2475 Expiry: April 30, 2007

CLIENT:
CITY OF WINNIPEG

PROJECT:
**ENGLISH GARDEN FENCE - CONCRETE WALL
ASSINIBOINE PARK, WPG, MB**

DWG DESCRIPTION:
ELEVATIONS AND LOCATION PLAN

SCALE:
NOT TO SCALE

DRAWN BY:	DATE:
RRB	SEPT 2006

FILE No.:	CLIENT DWG/FIG. No.:
06-217-03	A.3-HW2

ENG-TECH DWG/FIG. No.:	REV.:
1 OF 2	1