

WATER SERVICE INFORMATION

ADDRESS	SIZE(mm) & TYPE (STREET)	SIZE(mm) & TYPE (PROP)	SHORT & LONG MEASUREMENT	CORP. LOCATION	REMARKS
1 ROSLYN RD RESIDENTIAL	25 COPPER	25 COPPER	4.08 SNL ROSLYN	1.5 W OF HYD	--
7 ROSLYN RD RESIDENTIAL	25 COPPER	25 COPPER	0.46 WEL ROSLYN	3.6 W OF HYD	--
8 ROSLYN RD RESIDENTIAL	25 COPPER	25 COPPER	4.15 NSL ROSLYN	0.45 E OF S/C	--
6 ROSLYN RD RESIDENTIAL	25 LEAD	25 LEAD	17.78 WEL ROSLYN	0.45 E OF S/C	--
7 ROSLYN RD RESIDENTIAL	38 COPPER	38 COPPER	20.0 WEL ROSLYN	0.45 E OF S/C	--
16 ROSLYN RD RESIDENTIAL	38 COPPER	38 COPPER	33.59 EEL BRYCE	OPP S/C	--
21 ROSLYN RD RESIDENTIAL	38 COPPER	38 COPPER	32.75 EEL BRYCE	0.6 E OF S/C	--
26 ROSLYN RD RESIDENTIAL	38 COPPER	38 COPPER	6.58 EEL BRYCE	0.3 W OF S/C	--
29 ROSLYN RD RESIDENTIAL	150 PVC	150 PVC	0.34 OFF R	OPP VALVE	--
29 ROSLYN RD RESIDENTIAL	150 PVC	150 PVC	17.54 OFF R	OPP VALVE	--
36 ROSLYN RD RESIDENTIAL	20 COPPER	20 COPPER	3.11 EWL BLDG	0.64 W OF S/C	--
43 ROSLYN RD RESIDENTIAL	50 COPPER	50 COPPER	18.85 WML BRYCE	0.85 W OF S/C	--
24.35 WML BRYCE	24.35 WML BRYCE				

NOTE: CHAINAGES SHOWN ARE ALONG PROJECTED S & E OF ROSLYN AVE.

SEWER JUNCTION INFORMATION FROM SEWER VIDEO INSPECTION S-MA60020558

DISTANCE FROM MH S-MH60017738			
9.20	W	150	SOUTH
14.40	W	150	NORTH
16.30	W	150	SOUTH
18.80	W	150	NORTH
54.50	W	150	NORTH
55.00	W	150	NORTH

SEWER JUNCTION INFORMATION FROM SEWER VIDEO INSPECTION S-MA60020557

DISTANCE FROM MH S-MH60017738			
14.50	E	100	NORTH
15.20	E	100	SOUTH
22.20	E	100	NORTH


DISTANCE FROM MH S-MH60017737

2.40	W	200	SOUTH
------	---	-----	-------

SEWER SERVICE RECORD INFORMATION

ADDRESS	SIZE	E DIST JUNCTION TIE
1 ROSLYN RD RESIDENTIAL	--	--
6 ROSLYN RD RESIDENTIAL	150	3.51 E OF WL
7 ROSLYN RD RESIDENTIAL	--	11.59 E OF WL
7 ROSLYN RD RESIDENTIAL	--	22.86 E 1ST MH E BRYCE
16 ROSLYN RD RESIDENTIAL	--	6.25 E OF W LOTLINE
21 ROSLYN RD RESIDENTIAL	--	46.33 E OF MH AT BRYCE
21 ROSLYN RD RESIDENTIAL	--	--
26 ROSLYN RD RESIDENTIAL	--	6.10 EW LOTLINE
26 ROSLYN RD RESIDENTIAL	--	15.85 E MH AT BRYCE
29 ROSLYN RD RESIDENTIAL	200	9.75 W OF E LOTLINE
29 ROSLYN RD RESIDENTIAL	--	1.0 E MH AT BRYCE
36 ROSLYN RD RESIDENTIAL	--	OUTSIDE RENEWAL LIMIT
43 ROSLYN RD RESIDENTIAL	--	OUTSIDE RENEWAL LIMIT

INFORMATION FROM PANEL 10 & HOUSEFILES

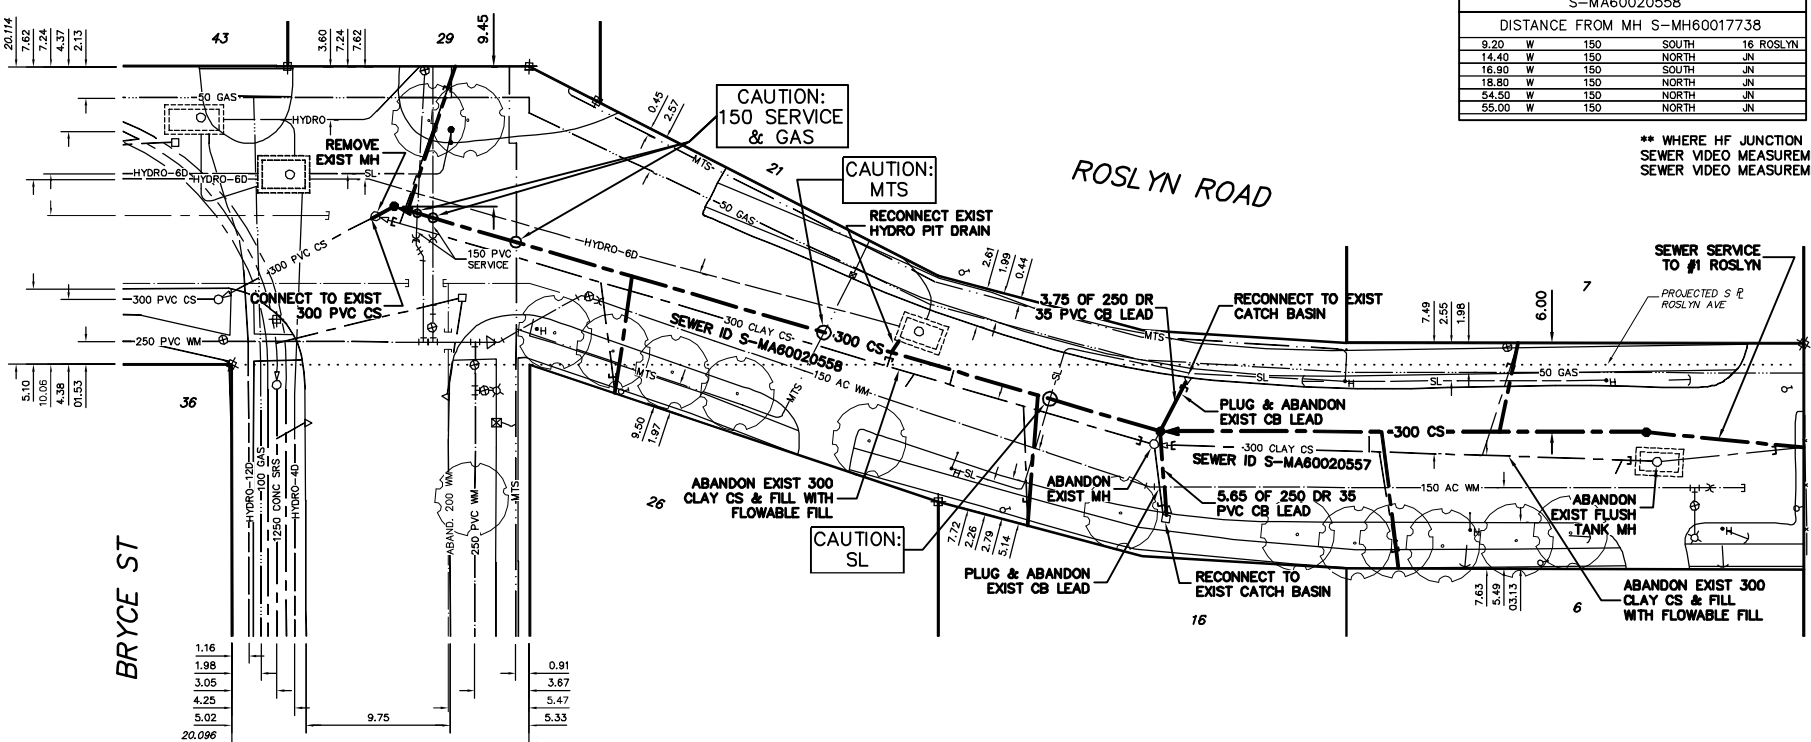


- CONSTRUCTION NOTES:**
- SEWER TO BE RENEWED BY TRENCHLESS METHODS.
 - CONFIRM THE LOCATION OF ALL EXISTING SEWER SERVICES WITHIN LIMITS OF RENEWAL. EXACT LOCATIONS OF NEW SERVICES WILL BE DETERMINED BY CONDITIONS IN THE FIELD.
 - BACKFILL UNDER PAVEMENT, IN SIDEWALKS, & WITHIN 1.0 m OF PAVEMENT TO BE CLASS 3.
 - BACKFILL IN BOULEVARD TO BE CLASS 5.
 - SEWER SERVICES TO BE INSTALLED AT A MINIMUM 1.0% SLOPE.

WARNING

IF POWER EQUIPMENT OR EXPLOSIVES ARE TO BE USED FOR EXCAVATION ON THIS PROJECT THE CONTRACTOR MUST:

- NOTIFY THE GAS COMPANY OF THE PROPOSED LOCATION OF EXCAVATION.
- TAKE PRECAUTION TO AVOID DAMAGE TO GAS COMPANY INSTALLATIONS.

SEE PROVINCIAL REGULATION 210/72 FOR DETAILS

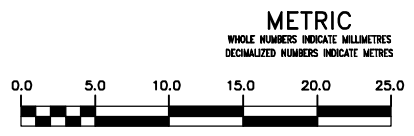

200 WM	WATERMAIN	200 WM	SL, HYDRO	150 WM	WATERMAIN	150 WM
+	HYDRANT	+	MTS	+	HYDRANT	+
o	VALVE	o	TRAFFIC SIGNALS	+	VALVE	+
525 LDS	LAND DRAINAGE SEWER	525 LDS	GAS	50 GAS	300 LDS	LAND DRAINAGE SEWER
375 WWS	WASTEWATER SEWER	375 WWS	SURVEY BAR	250 WWS	250 WWS	WASTEWATER SEWER
o	MANHOLE	o	FENCE	x	o	PROFILE
□	CATCH BASIN	□	POLE - HYDRO, MTS	---	□	GROUND ABOVE PIPE
▽	CURB INLET	▽	CURB STOP	△	▽	? DITCH (NORTH & WEST)
+	JUNCTIONS	+	GUY ANCHOR	▽	+	? DITCH (SOUTH & EAST)
+	CULVERT	+	LIGHT STANDARD	+	+	GUTTER (NORTH & WEST)
+	ANODE	+	TREE	+	+	GUTTER (SOUTH & EAST)
EXISTING	LEGEND-PLAN	PROPOSED	EXISTING	LEGEND-PLAN	PROPOSED	EXISTING

LOCATION APPROVED UNDERGROUND STRUCTURES

NOTE: LOCATION OF UNDERGROUND STRUCTURES AS SHOWN ARE BASED ON THE BEST INFORMATION AVAILABLE BUT NO GUARANTEE IS GIVEN THAT ALL EXISTING UTILITIES ARE SHOWN OR THAT THE GIVEN LOCATIONS ARE EXACT. CONFIRMATION OF EXISTENCE AND EXACT LOCATION OF ALL SERVICES MUST BE OBTAINED FROM THE INDIVIDUAL UTILITIES BEFORE PROCEEDING WITH CONSTRUCTION.

B.M. ELEV. FIELD BOOK #

POSTED TO LIS

CITY OF WINNIPEG WATER AND WASTE ENGINEERING DIVISION

DESIGNED BY: NC CHECKED BY: TW

DRAWN BY: CJH APPROVED BY: KZ

HOR. SCALE: 1:250
VERTICAL: 1:50

RELEASED FOR CONSTRUCTION

NO. REVISIONS DATE BY DATE

2006 10 20

ENGINEER'S SEAL

ORIGINAL SIGNED BY K.R. ZUREK 10/20/06

THE CITY OF WINNIPEG WATER AND WASTE DEPARTMENT

2006 COMBINED SEWER RENEWALS AND SEWER REPAIRS
ROSLYN ROAD
MH AT BRYCE STREET TO 2ND MH E OF BRYCE STREET

SHEET 5 OF 17
CITY DRAWING NUMBER 05970

BID OPPORTUNITY: 638-2006
FILENAME: 05970.dwg
PLOT DATE: 2006 10 23