


NOTES:
 1. CONTRACTOR TO VERIFY LIMITS OF SEWER REPAIRS PRIOR TO EXCAVATION BY MEANS OF VIDEO INSPECTION.
 2. CONTRACTOR TO PROVIDE VIDEO INSPECTION OF SEWER SERVICES WITHIN LIMITS OF REPAIR IN PRESENCE OF CONTRACT ADMINISTRATOR TO DETERMINE IF SERVICE RENEWAL IS REQUIRED.

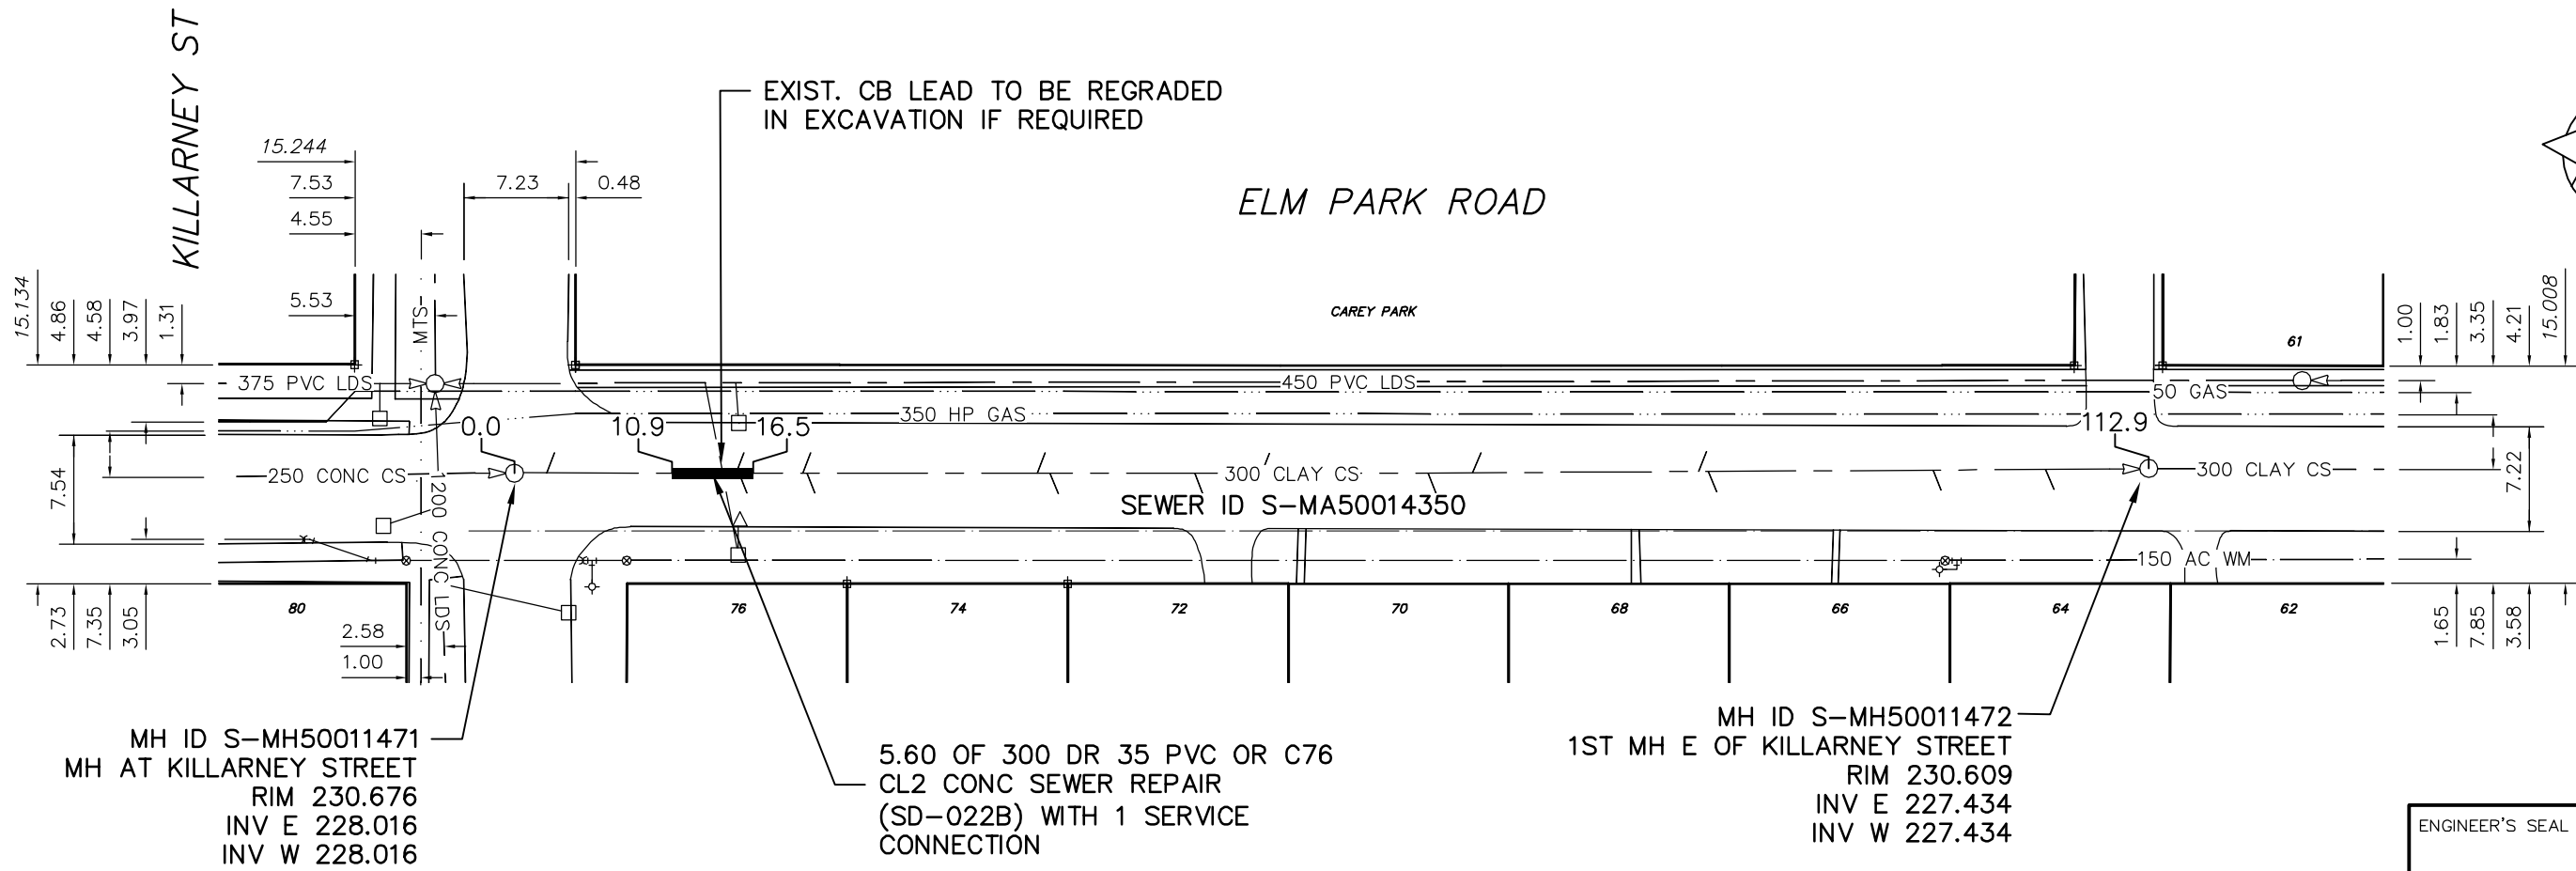

MH ID S-MH50011471
 MH AT KILLARNEY STREET
 RIM 230.676
 INV E 228.016
 INV W 228.016

5.60 OF 300 DR 35 PVC OR C76
 CL2 CONC SEWER REPAIR
 (SD-022B) WITH 1 SERVICE
 CONNECTION

MH ID S-MH50011472
 1ST MH E OF KILLARNEY STREET
 RIM 230.609
 INV E 227.434
 INV W 227.434

SEWER JUNCTION INFORMATION FROM SEWER VIDEO INSPECTION S-MA50014350				
DISTANCE FROM MH ID S-MH50011471				
15.30	E	150ø	NORTH	-
15.50	E	150ø	SOUTH	-

SEWER SERVICE INFORMATION		
ADDRESS	SIZE	R DIST JUNCTION TIE
- ELM PARK RD RESIDENTIAL	-	-

ENGINEER'S SEAL

ORIGINAL SIGNED BY
 K.R. ZUREK
 10/20/06

BID OPPORTUNITY No: 638-2006
 FILENAME : 05973.dwg
 PLOT DATE : 2006 10 23

LEGEND:
 52.0 | MEASUREMENT TO REPAIR FROM REFERENCE MH SHOWN THUS...

METRIC
 WHOLE NUMBERS INDICATE MILLIMETRES
 DECIMALIZED NUMBERS INDICATE METRES

B.M. ELEV.	FIELD BOOK #:	CITY OF WINNIPEG WATER AND WASTE ENGINEERING DIVISION	THE CITY OF WINNIPEG WATER AND WASTE DEPARTMENT	2006 COMBINED SEWER RENEWALS AND SEWER REPAIRS ELM PARK ROAD MH AT KILLARNEY STREET TO 1ST MH E OF KILLARNEY STREET	SHEET 7 OF 17 CITY DRAWING NUMBER 05973
POSTED TO LBIS					
DESIGNED BY: NC	CHECKED BY: TW	HOR. SCALE 1:500 VERTICAL	RELEASED FOR CONSTRUCTION		
DRAWN BY: CJH	APPROVED BY: KZ			DATE: 2006 10 20	DATE:
NO.	REVISIONS	DATE	BY		