
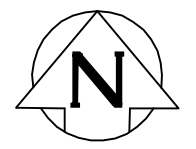


NOTES:
 1. CONTRACTOR TO VERIFY LIMITS OF SEWER REPAIRS PRIOR TO EXCAVATION BY MEANS OF VIDEO INSPECTION.
 2. CONTRACTOR TO PROVIDE VIDEO INSPECTION OF SEWER SERVICES WITHIN LIMITS OF REPAIR IN PRESENCE OF CONTRACT ADMINISTRATOR TO DETERMINE IF SERVICE RENEWAL IS REQUIRED.

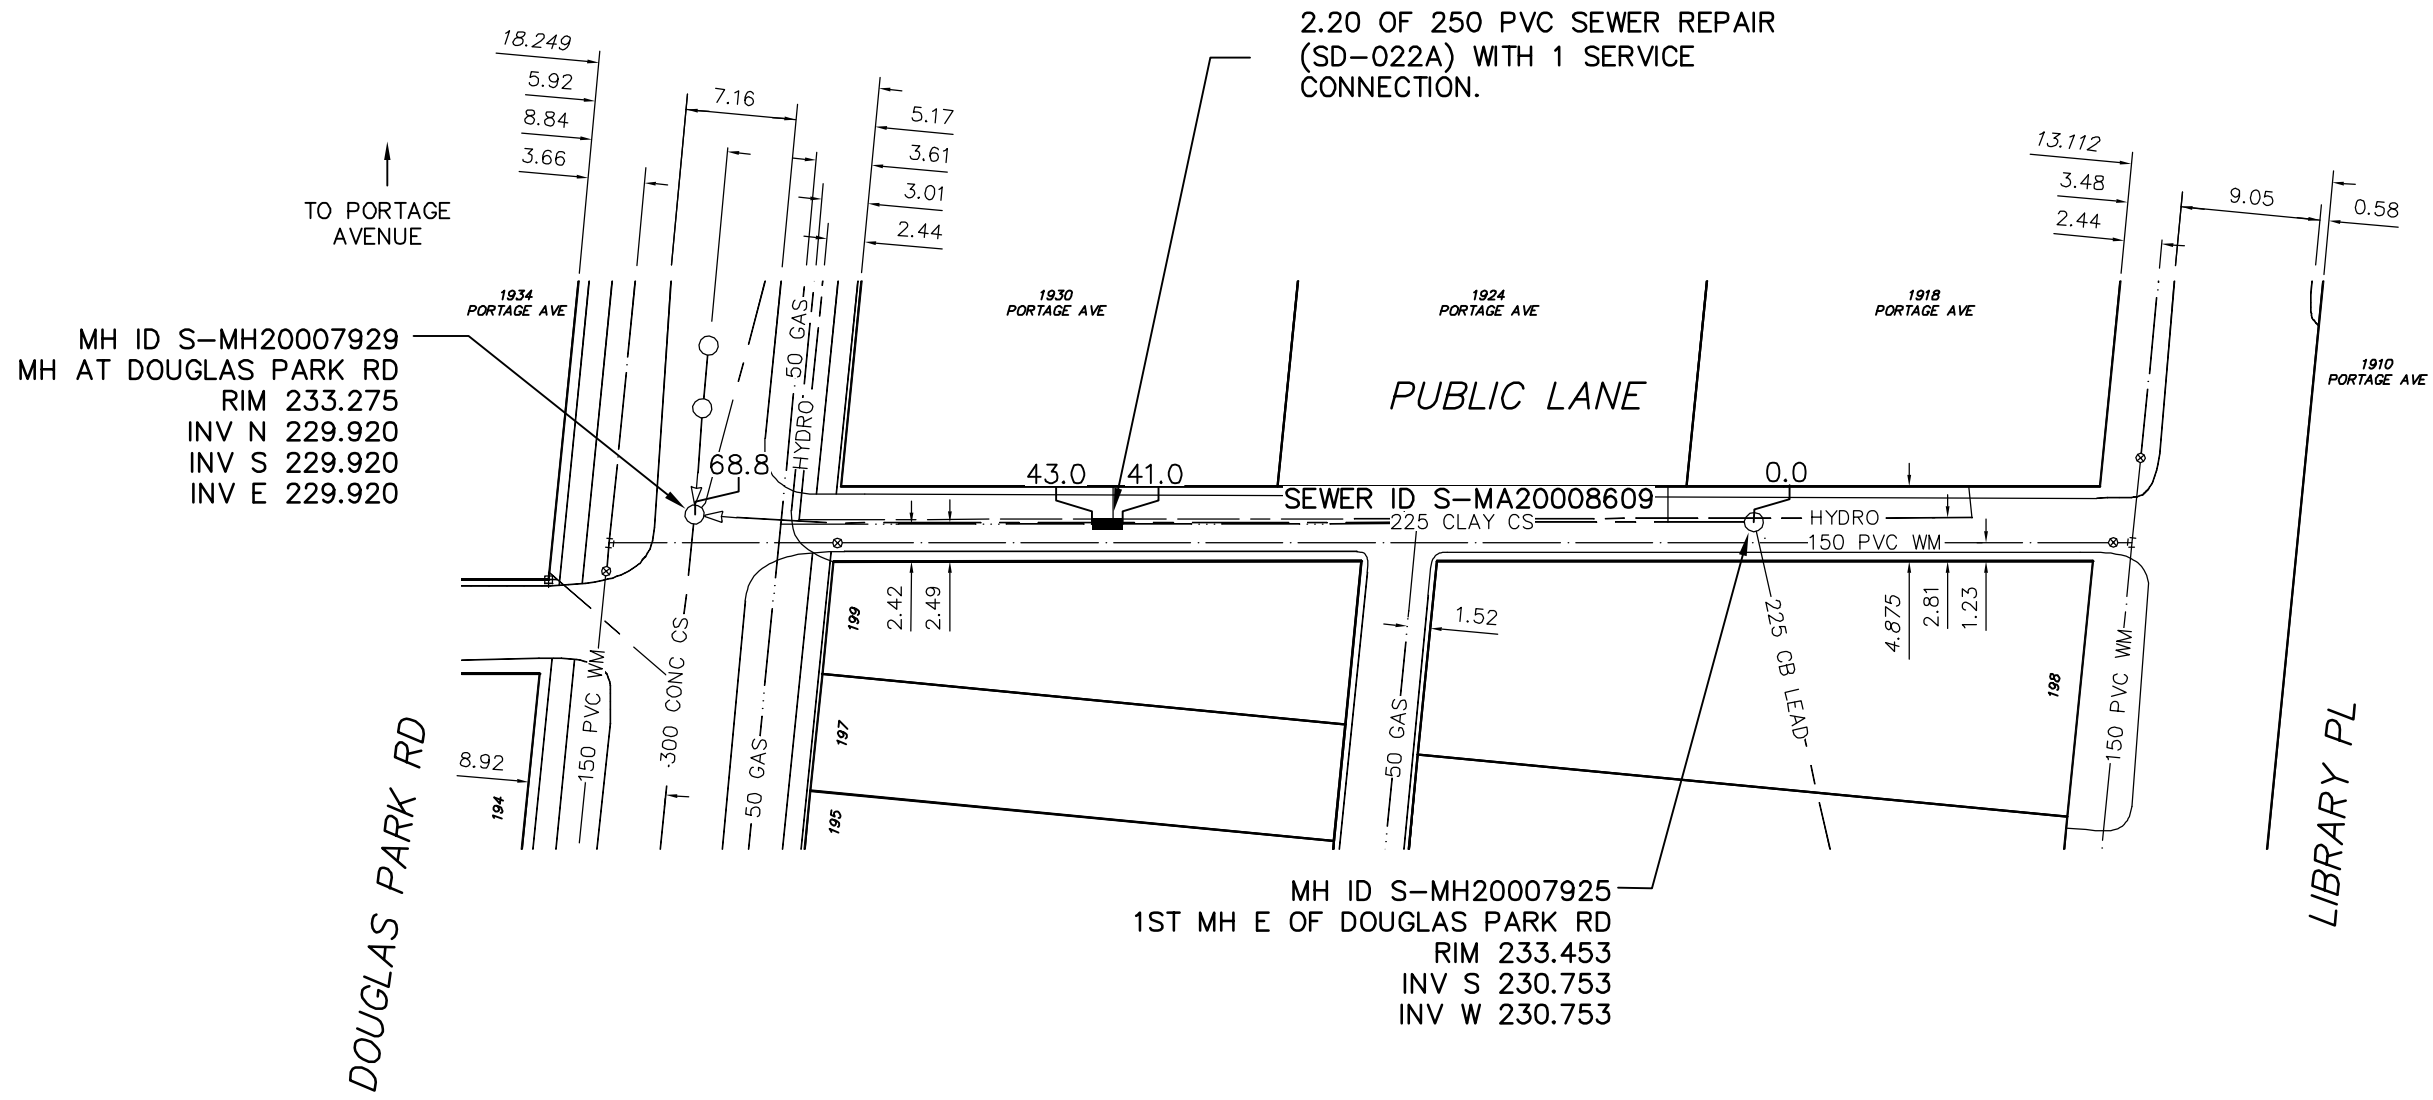

SEWER JUNCTION INFORMATION FROM SEWER VIDEO INSPECTION S-MA20008609			
DISTANCE FROM MH ID S-MH20007925			
41.60	W	100	NORTH 1930 PORTAGE

SEWER SERVICE INFORMATION		
ADDRESS	SIZE	PT. DIST JUNCTION TIE
1930 PORTAGE AVE	-	-
RESIDENTIAL		41.60 W 1ST MH E DOUGLAS PARK

ENGINEER'S SEAL

ORIGINAL SIGNED BY
 K.R. ZUREK
 10/20/06

BID OPPORTUNITY No: 638-2006
 FILENAME : 05979.dwg
 PLOT DATE : 2006 10 23

LEGEND:
 52.0 | MEASUREMENT TO REPAIR FROM REFERENCE MH SHOWN THUS...

METRIC
 WHOLE NUMBERS INDICATE MILLIMETRES
 DECIMALIZED NUMBERS INDICATE METRES

B.M. ELEV.	FIELD BOOK #:	CITY OF WINNIPEG WATER AND WASTE ENGINEERING DIVISION	THE CITY OF WINNIPEG WATER AND WASTE DEPARTMENT	2006 COMBINED SEWER RENEWALS AND SEWER REPAIRS PUBLIC LANE (S OF PORTAGE AVENUE) MH AT DOUGLAS PARK RD TO 1ST MH EAST	SHEET 13 OF 17 CITY DRAWING NUMBER 05979
POSTED TO LIS					
DESIGNED BY	NC	CHECKED BY	TW		
DRAWN BY	CJH	APPROVED BY	KZ		
HOR. SCALE	1:500	RELEASED FOR CONSTRUCTION			
VERTICAL					
NO.	REVISIONS	DATE	BY	DATE	2006 10 20