



D SIZE 22" x 34" (569mm x 864mm)

PLOT: 06/11/29 2:52:04 PM

UMA FILE NAME: D265-177-04_01-C-1012_RX.dwg Saved By: lberard

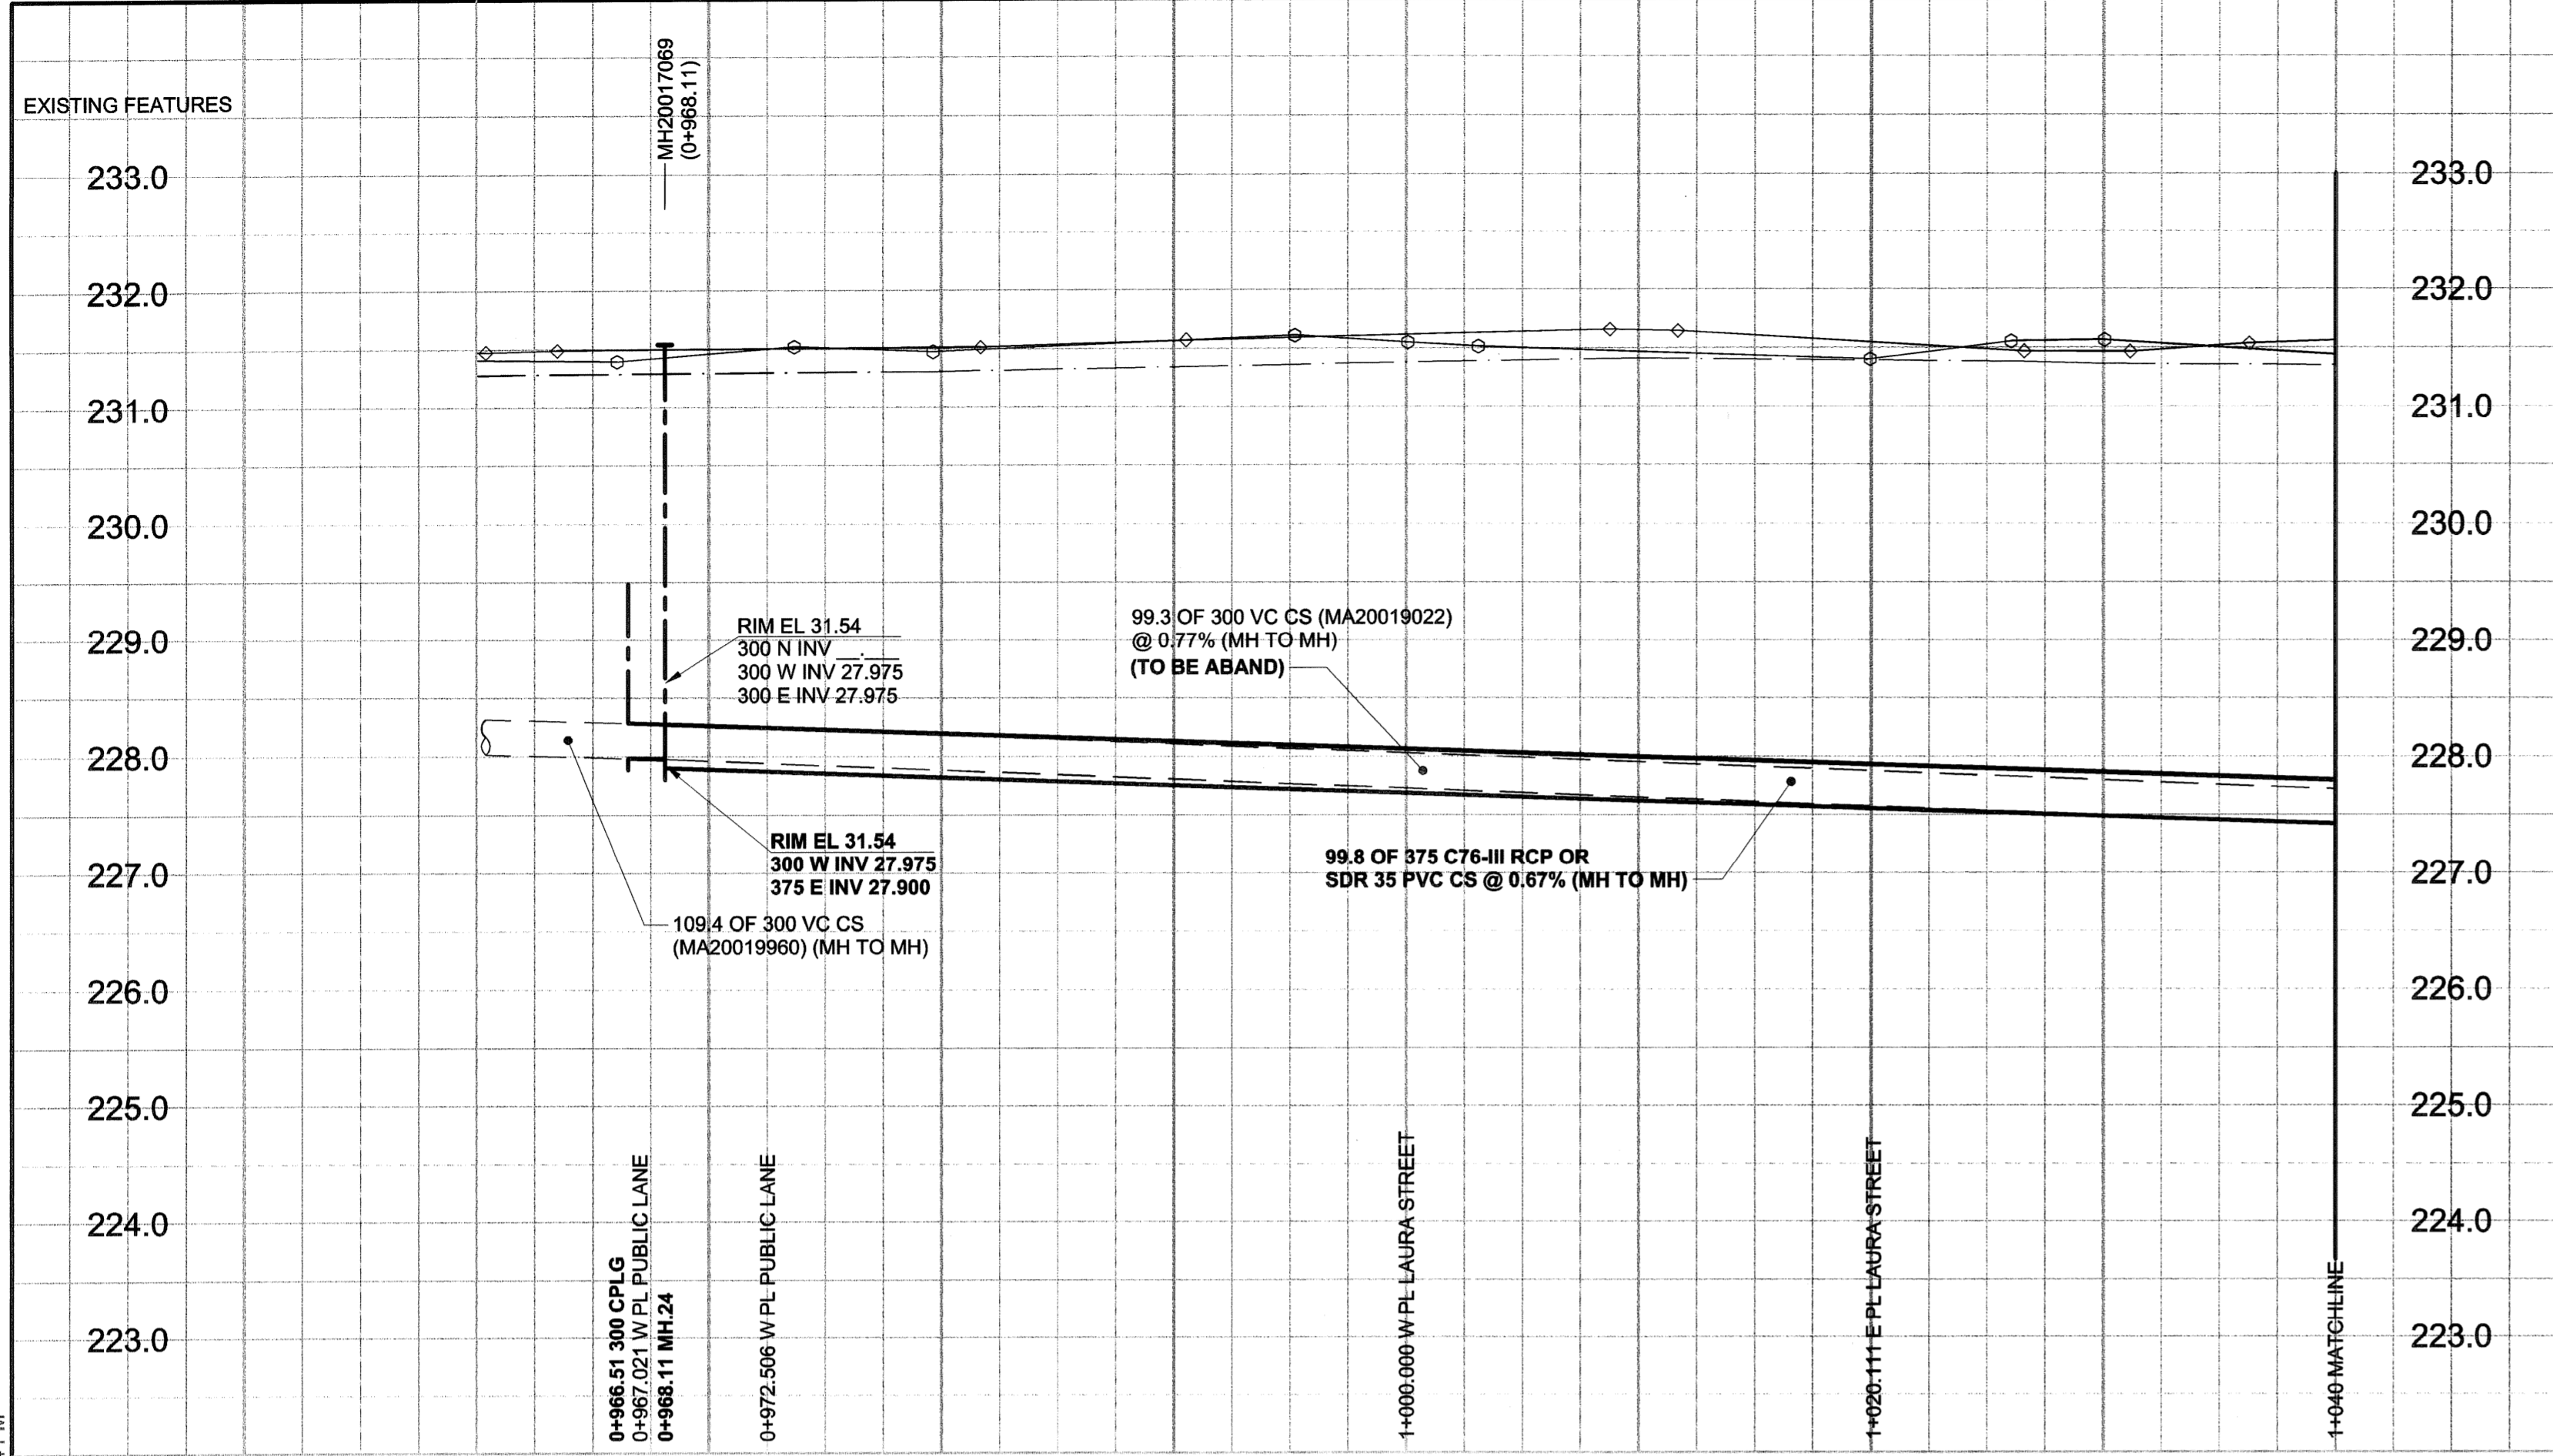

CHAINAGE ALONG S PL

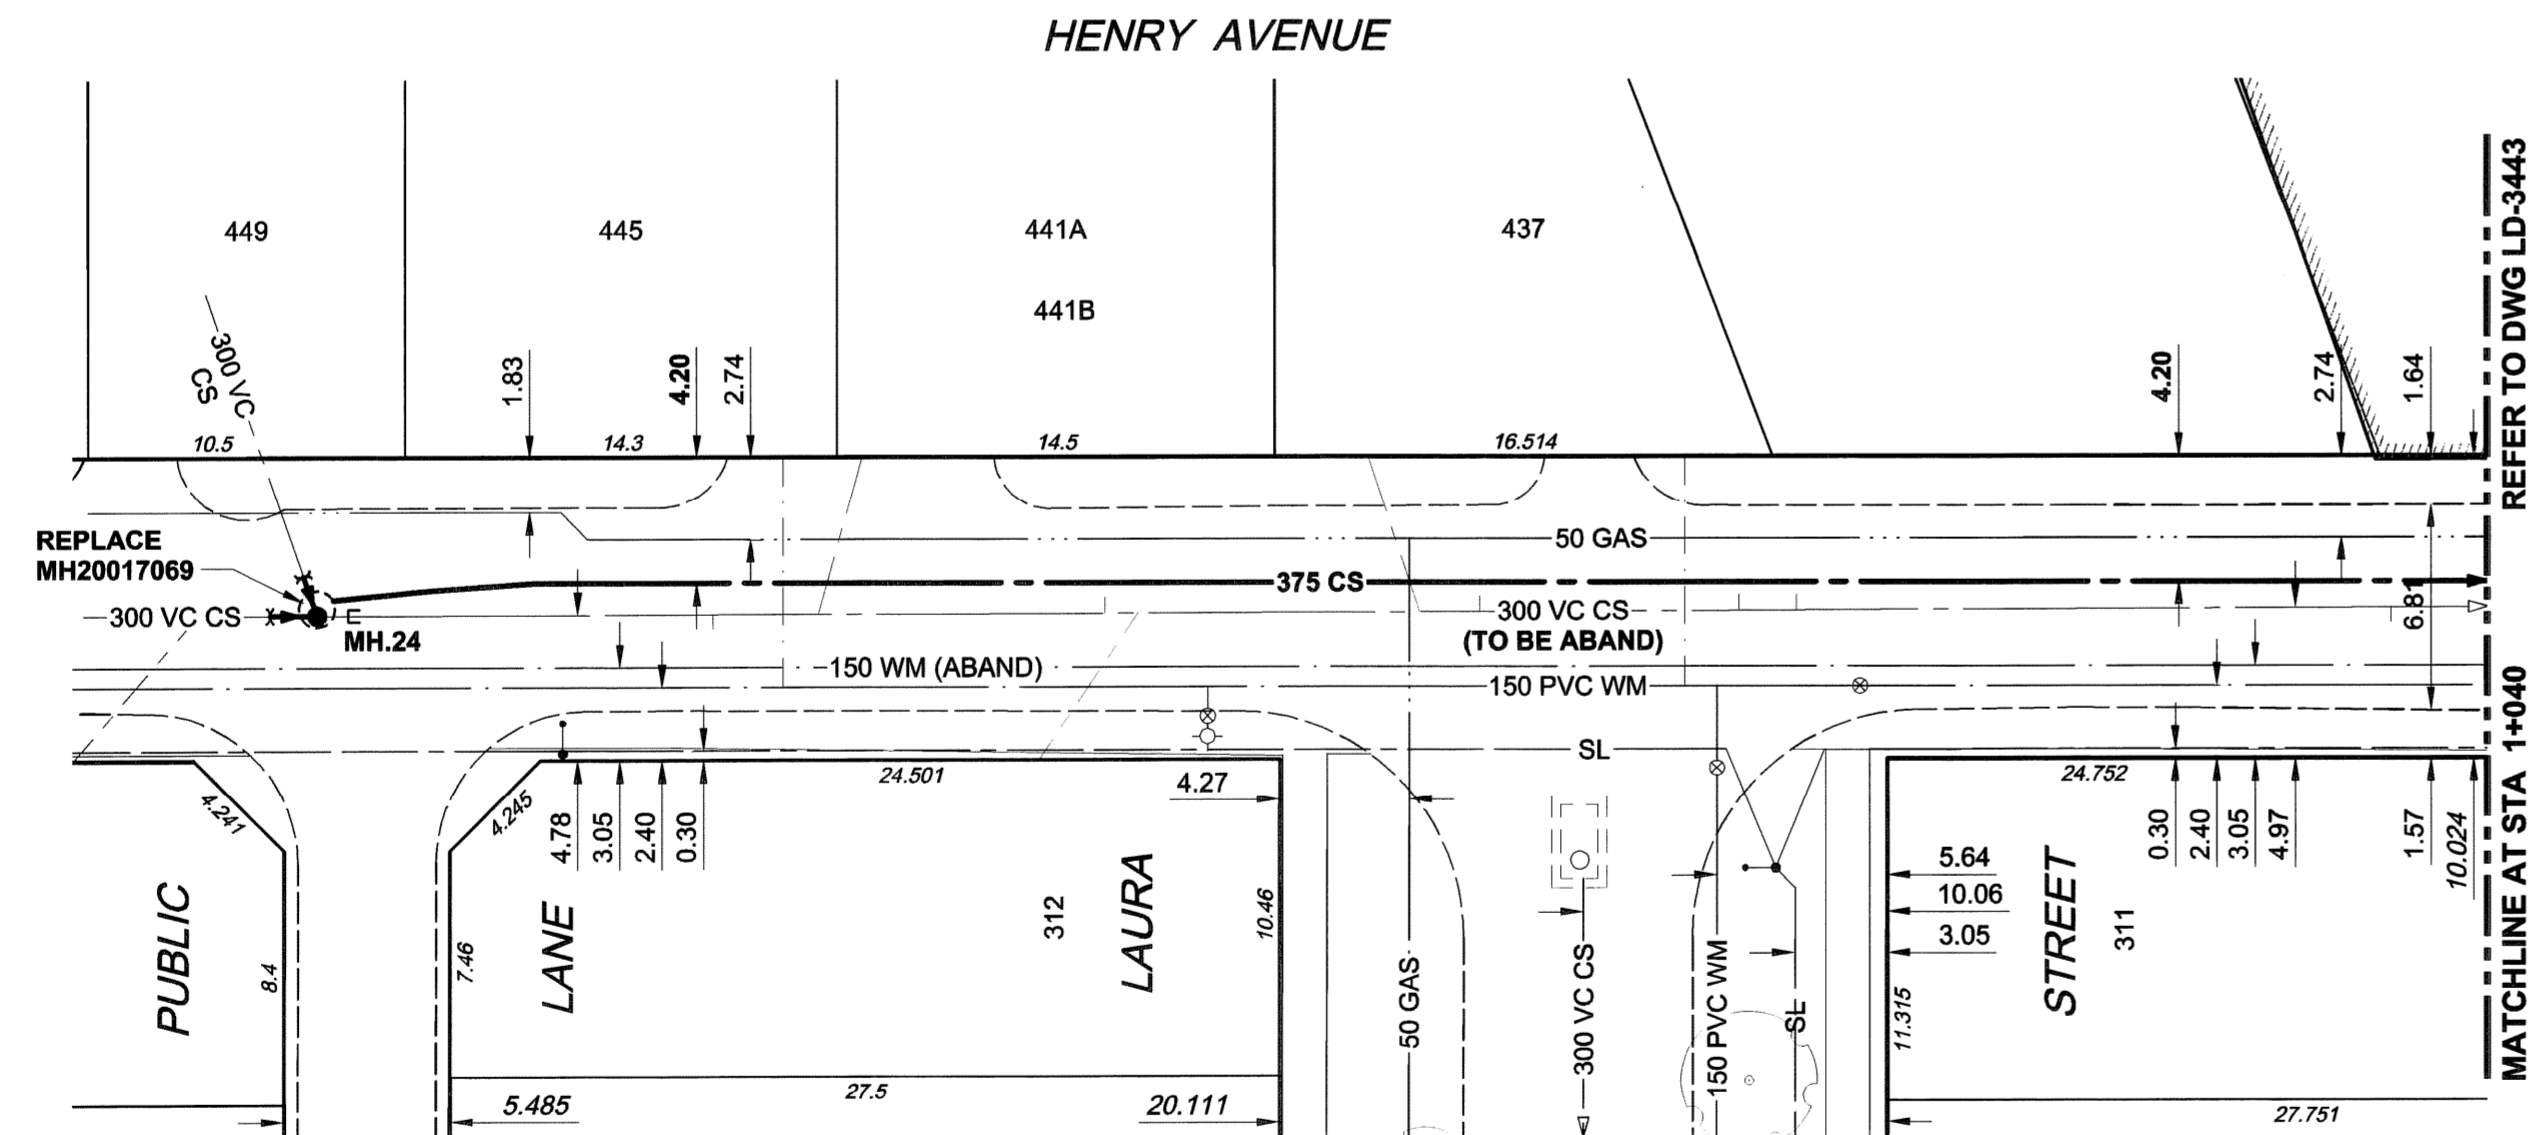

SEWER SERVICE INFORMATION

ADDRESS	PL TIE (SHORT/LONG)	JUNCTION TIE	REMARKS
425 HENRY AV			NO INFO
433 HENRY AV			NO INFO
437 HENRY AV	6.71 EWL LOT	63.40 W OF 1ST MH W OF ELLEN	
441 HENRY AV	10.06 EWL LOT	83.21 W OF 1ST MH W OF ELLEN	
445 HENRY AV			NO INFO
449 HENRY AV		0.00 1ST MH E OF PATRICK	
311 LAURA ST			NO INFO
312 LAURA ST	19.51 EWL LOT	72.85 W OF 1ST MH W OF ELLEN	
311 PATRICK ST	7.01 WEL LOT	3.96 W OF 1ST MH E OF PATRICK	

WATER SERVICE LOCATION

ADDRESS	DISTANCE PROPERTY	SIZE (mm) & TYPE	SHORT & LONG MEASUREMENT	CORPORATION LOCATION	REMARKS
425 HENRY AV (SPRINKLER)	7.01	150	0.30 WEL OF DOOR 24.69 E OF LAURA		
433 HENRY AV (RESIDENTIAL)		19 COPPER	25.60 WEL LAURA	0.00 OPP S/C	
437 HENRY AV (RESIDENTIAL)		19 COPPER	2.13 WEL HOUSE 6.71 WEL LAURA	0.00 OPP S/C	
441 HENRY AV (RESIDENTIAL)		19 COPPER	2.74 WEL HOUSE 12.50 WW LAURA		
445 HENRY AV (RESIDENTIAL)	7.92	19 COPPER	2.44 EEL HOUSE 16.46 WW LAURA	0.00 OPP S/C	S/C IN SIDEWAYS
449 HENRY AV (RESIDENTIAL)		19 COPPER	2.59 EWL BUILDING		
311 LAURA ST (RESIDENTIAL)		19 COPPER	3.81 SNL HOUSE	0.00 OPP S/C	
312 LAURA ST (RESIDENTIAL)		19 COPPER	5.79 SSL HENRY	1.52 S OF S/C	
			4.88 SSL HENRY		

- CONSTRUCTION NOTES:**
- FOR DETAILED TEST HOLE INFORMATION, SEE SPECIFICATION.
 - THE LOCATION OF ALL SERVICES IS TO BE CONFIRMED IN THE FIELD.
 - INSTALL NEW SEWERS AND CATCHBASIN LEADS BY TRENCHLESS METHODS WHEREVER POSSIBLE.
 - RENEW/REHABILITATE CATCHBASINS & RENEW CATCHBASIN LEADS WHERE NOTED.
 - RENEW SEWER SERVICES TO PROPERTY LINE.

WARNING
 IF POWER EQUIPMENT OR EXPLOSIVES ARE TO BE USED FOR EXCAVATION ON THIS PROJECT, THE CONTRACTOR MUST:
 1) NOTIFY THE GAS COMPANY OF THE PROPOSED LOCATION OF EXCAVATION.
 2) TAKE PRECAUTION TO AVOID DAMAGE TO GAS COMPANY INSTALLATIONS.
 SEE PROVINCIAL REGULATION 140/92 FOR DETAILS

150 mm WM	WATERMAIN	150 mm WM	NEW	EXISTING	LEGEND - PLAN	NEW	EXISTING	LEGEND - PROFILE	NEW	EXISTING	LEGEND - PLAN	NEW	EXISTING	LEGEND - PROFILE
○	HYDRANT	○	○	○	○	○	○	○	○	○	○	○	○	○
○	VALVE	○	○	○	○	○	○	○	○	○	○	○	○	○
○	LAND DRAINAGE SEWER	○	○	○	○	○	○	○	○	○	○	○	○	○
○	WASTE WATER SEWER	○	○	○	○	○	○	○	○	○	○	○	○	○
○	MANHOLE	○	○	○	○	○	○	○	○	○	○	○	○	○
○	CATCH BASIN	○	○	○	○	○	○	○	○	○	○	○	○	○
○	CURB INLET	○	○	○	○	○	○	○	○	○	○	○	○	○
○	CULVERT	○	○	○	○	○	○	○	○	○	○	○	○	○
○	PIPE ABANDONMENTS	○	○	○	○	○	○	○	○	○	○	○	○	○
○	SURVEY BAR	○	○	○	○	○	○	○	○	○	○	○	○	○
○	EXISTING	○	○	○	○	○	○	○	○	○	○	○	○	○

LOCATION APPROVED
 UNDERGROUND STRUCTURES
 SUPR. U/G STRUCTURES DATE COMMITTEE
 NOTE:
 LOCATION OF UNDERGROUND STRUCTURES AS SHOWN ARE BASED ON THE BEST INFORMATION AVAILABLE. BUT NO GUARANTEE IS GIVEN THAT ALL EXISTING UTILITIES ARE SHOWN OR THAT THE GIVEN LOCATIONS ARE EXACT. CONFIRMATION OF EXISTENCE AND EXACT LOCATION OF ALL SERVICES MUST BE OBTAINED FROM THE INDIVIDUAL UTILITIES BEFORE PROCEEDING WITH CONSTRUCTION.

NO.	REVISIONS	YY/MM/DD	BY
0	ISSUED FOR CONSTRUCTION	06/11/28	KMB

DESIGNED BY	GEB / DME	CHECKED BY
DRAWN BY	KMB	APPROVED BY
HOR. SCALE	1:250	RELEASED FOR CONSTRUCTION
VERT. SCALE	1:50	DATE
DATE	06/11/29	DATE

METRIC
 WHOLE NUMBERS INDICATE MILLIMETRES
 DECIMALIZED NUMBERS INDICATE METRES

UMA AECOM
 © 2005 UMA ENGINEERING LTD. ALL RIGHTS RESERVED.
 PROFESSIONAL'S SEAL
 A NAGY
 REGISTERED PROFESSIONAL ENGINEER
 CONSULTANT DRAWING NO. 12
 D265-177-04

THE CITY OF WINNIPEG
WATER AND WASTE DEPARTMENT
ALEXANDER/BANNATYNE
COMBINED SEWER RELIEF
CONTRACT 4
 HENRY AVENUE
 20m E OF PARTICK STREET
 TO 40m W OF ELLEN STREET

SHEET 12 OF 15
 CITY DRAWING NUMBER
LD-3444
 REV 0

BID OPPORTUNITY NO. 690-2006