



- LEGEND**
- — — — — LAND DRAINAGE SEWER (LDS)
 - — — — — COMBINED SEWER (CS)
 - — — — — OUTFALL TO BE INSPECTED
 - — — — — WATERMAIN
 - MANHOLE
 - CATCH BASIN
 - △ CURB INLET
 - ⊗ VALVE
 - ⊕ HYDRANT

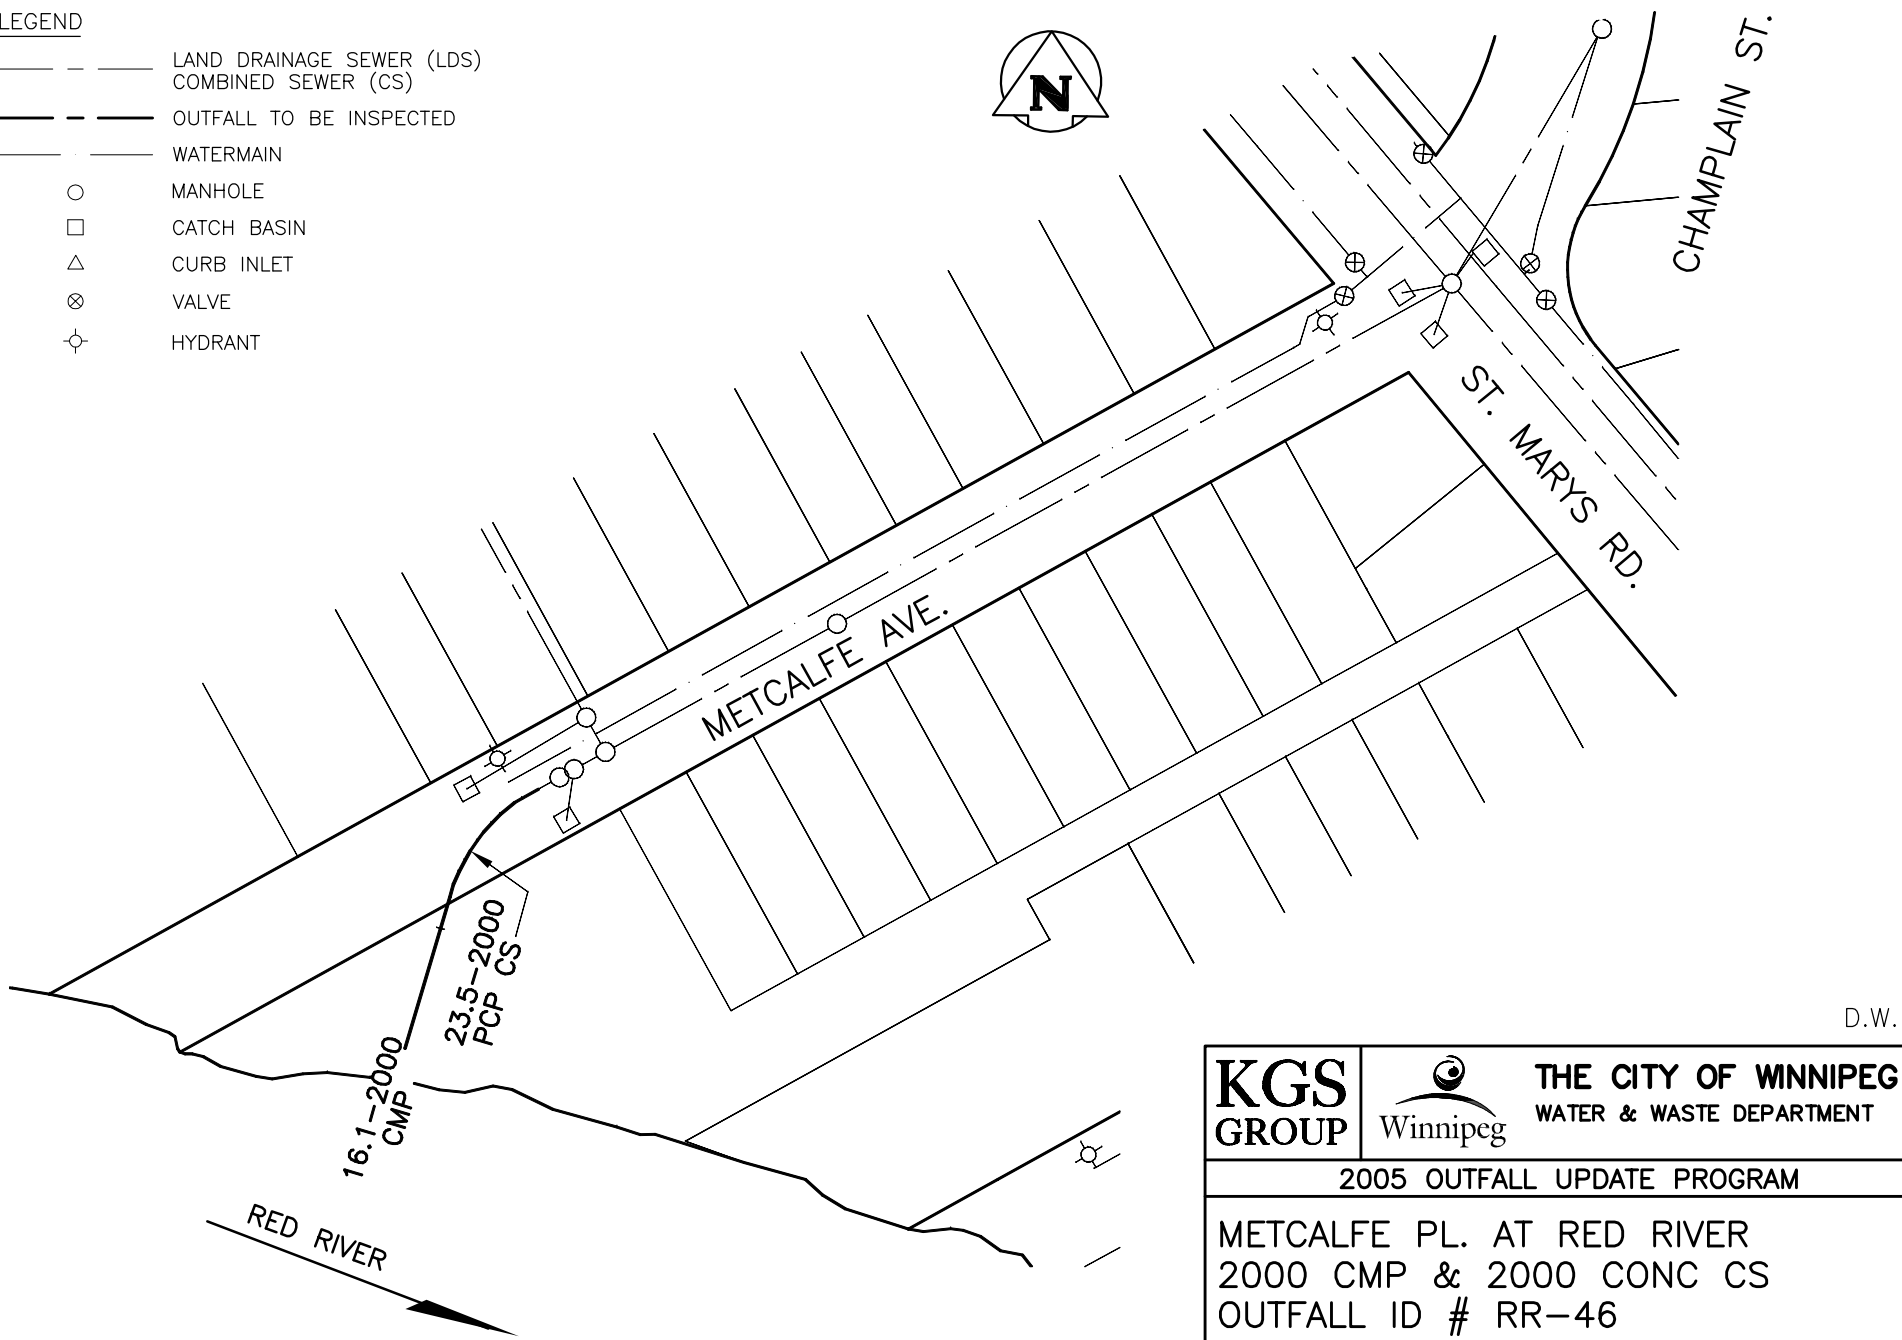

D.W.

KGS GROUP	 Winnipeg	THE CITY OF WINNIPEG WATER & WASTE DEPARTMENT
		2005 OUTFALL UPDATE PROGRAM
METCALFE PL. AT RED RIVER 2000 CMP & 2000 CONC CS OUTFALL ID # RR-46		
17 JAN 06		SK-10

SCALE 1:1000