




NOTES :

1. CONTRACTOR TO LAYOUT AND MARK EXISTING OUTFALL PIPES.
2. CONSTRUCTION ACCESS FROM DALHOUSIE DRIVE ONLY.
3. RESTORATION OF GRASSED AREAS TO BE WITH SOD USING IMPORTED TOPSOIL IN ACCORDANCE WITH CW 3510
4. RESTRICT CONSTRUCTION ACTIVITIES TO CITY PROPERTIES.

LEGEND

-  REMOVE AND HAUL EXCAVATED REVETMENT MATERIAL OFF-SITE
-  SPREAD EXCAVATED REVETMENT MATERIAL BELOW NORMAL WATER LEVEL

HIGH WATER LEVEL ELEV. 229.91
 NORMAL WATER LEVEL (NWL) ELEV. 228.70
 (FROM RECORD DRAWING)
 LAKE BOTTOM ELEV. 227.00

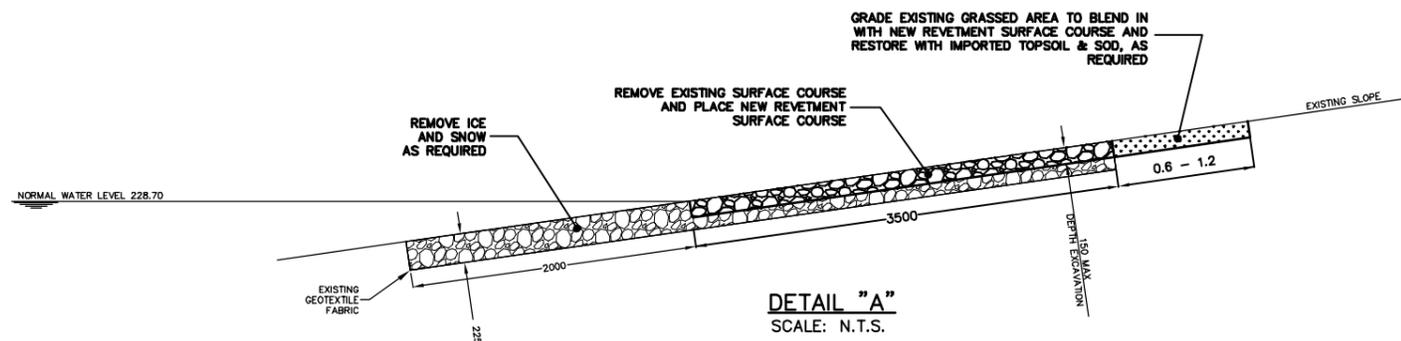

METRIC
 WHOLE NUMBERS INDICATE MILLIMETRES
 DECIMALIZED NUMBERS INDICATE METRES

B.M. ELEV.	FIELD BOOK #	CITY OF WINNIPEG WATER AND WASTE ENGINEERING DIVISION		ENGINEER'S SEAL	THE CITY OF WINNIPEG WATER AND WASTE DEPARTMENT	SHEET 1 OF 2 CITY DRAWING NUMBER
POSTED TO LBIS		DESIGNED BY DEB	CHECKED BY TW	ORIGINAL SIGNED BY KAS ZUREK 06/12/01		
		DRAWN BY PB/CJH/WKT	APPROVED BY KZ		2006 STORMWATER RETENTION BASIN REVETMENT REPLACEMENT LAKE 6-10	LD-3421
		HOR. SCALE VERTICAL 1:1000	RELEASED FOR CONSTRUCTION			
NO. REVISIONS	DATE BY	DATE	2006 12 01	DATE		

