




6 TYPICAL PARAPET DETAIL
WS-B0203 1:20

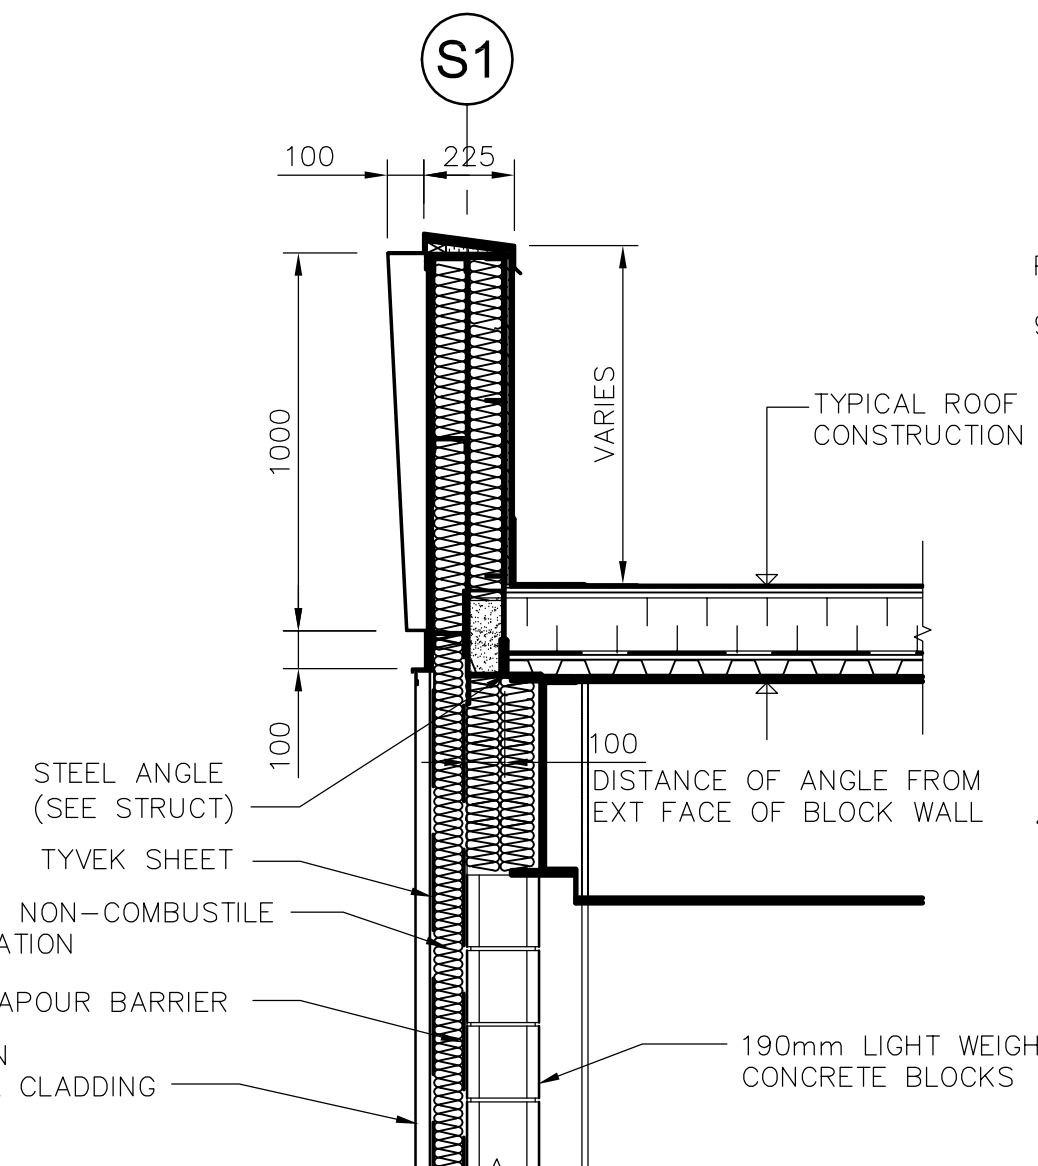


7 PARAPET DETAIL @ FIRE RATED WALL
WS-B0203 1:20
NOTE: PARAPET DIMENSIONS ARE TYPICAL.

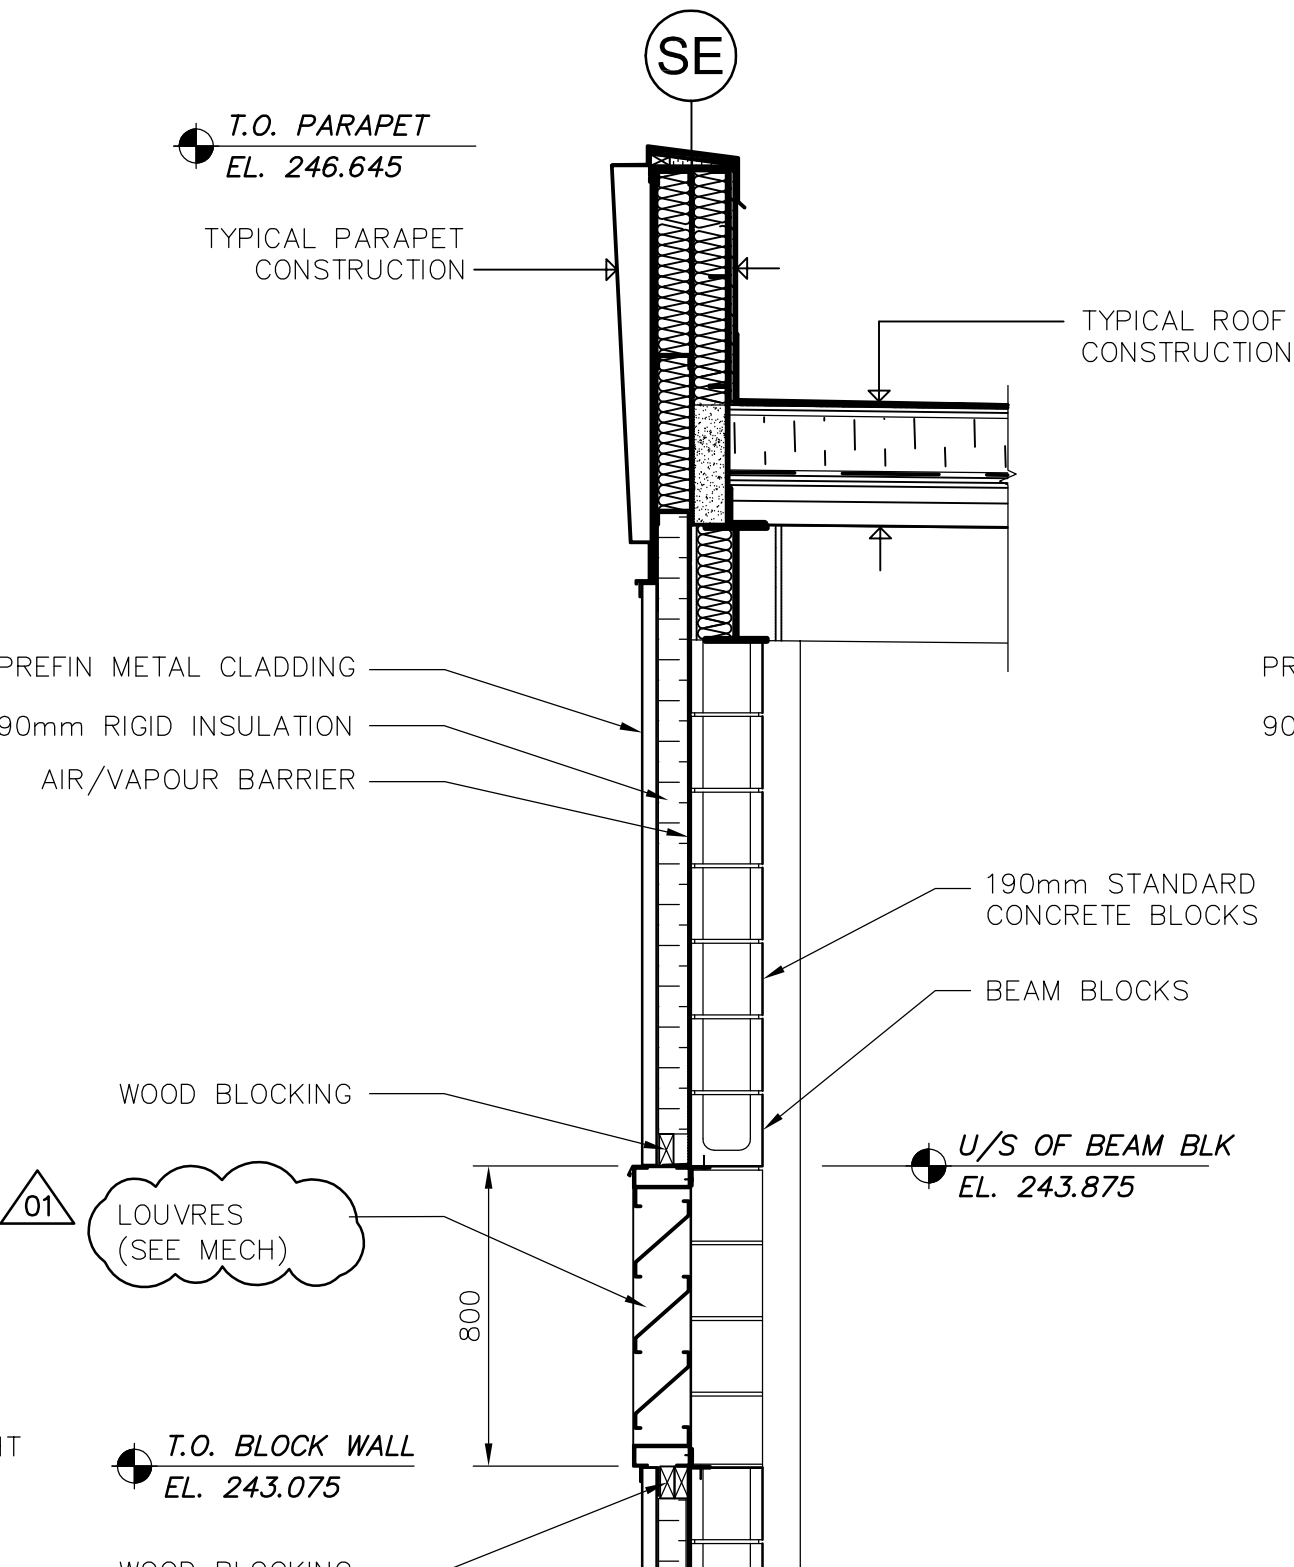


8 LOUVER DETAIL @ LOWER PARAPET
WS-B0401 1:20

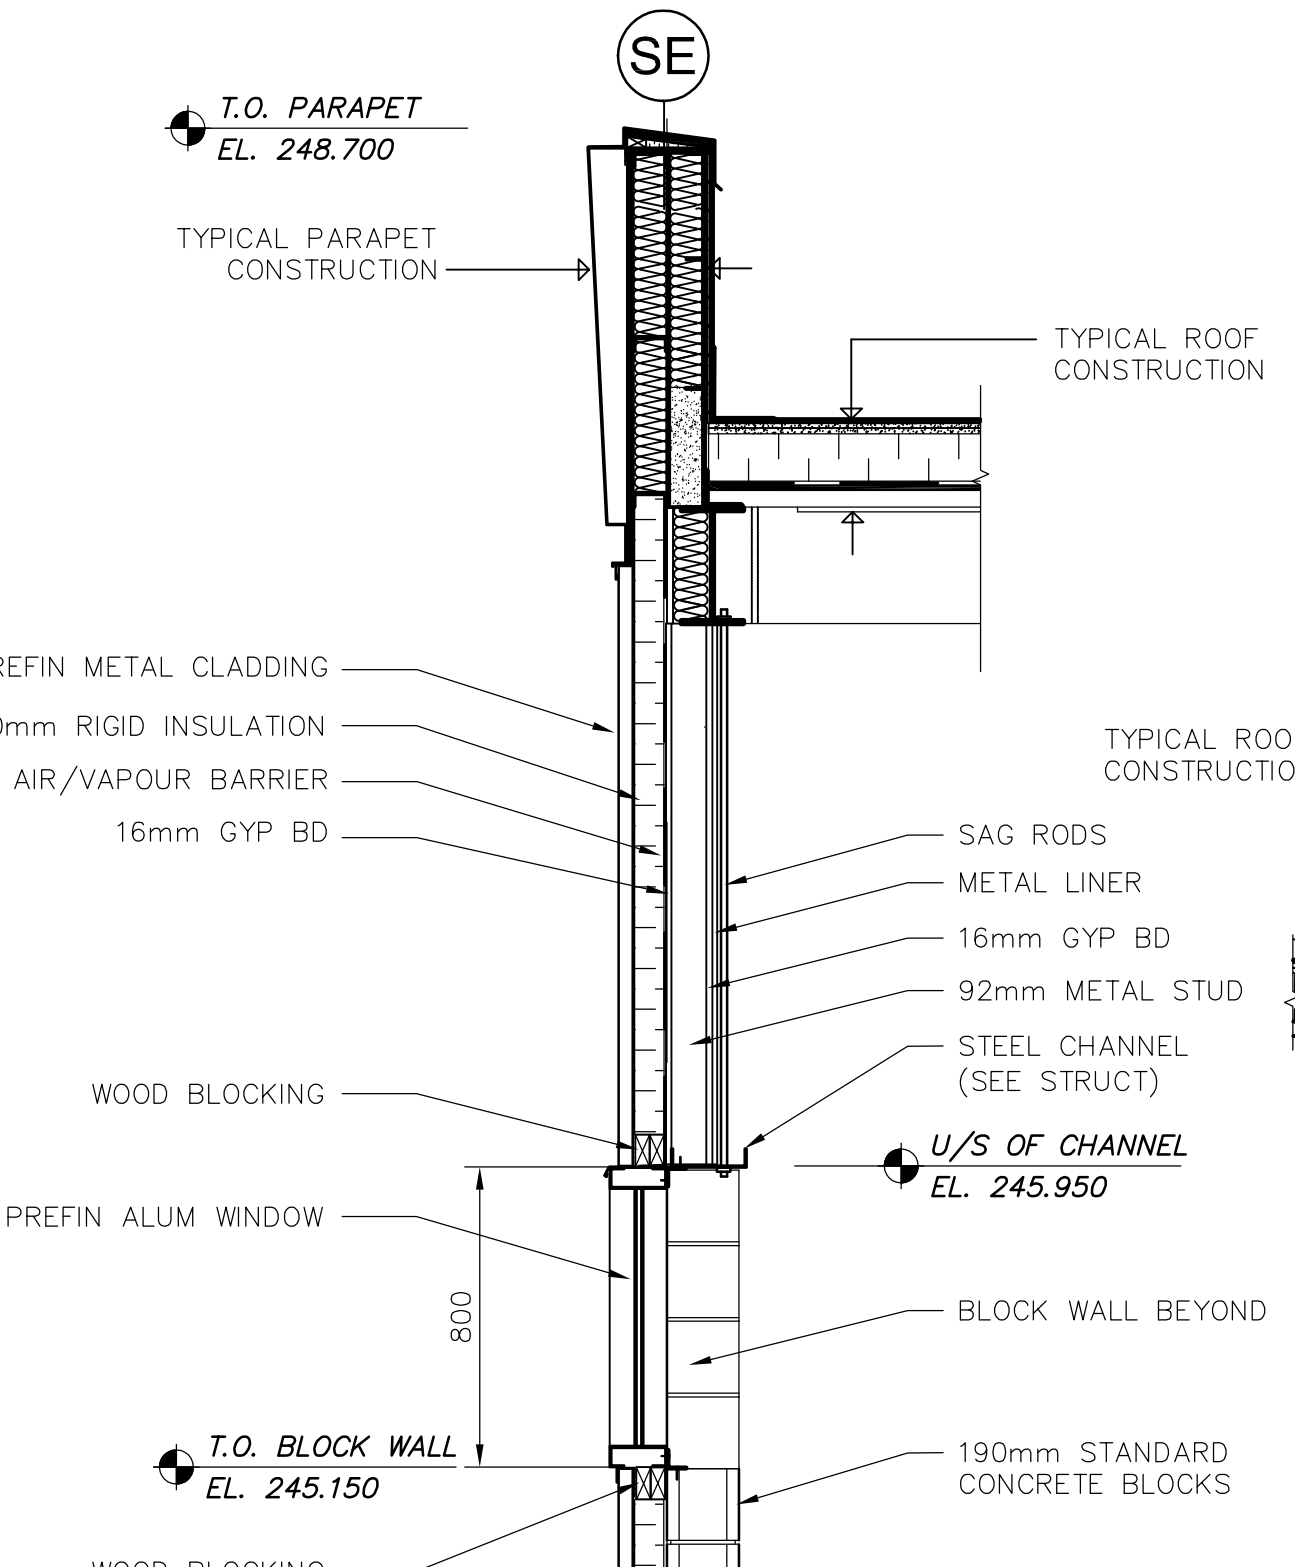


9 STUD WALL AND WINDOW DETAIL
WS-B0401 1:20

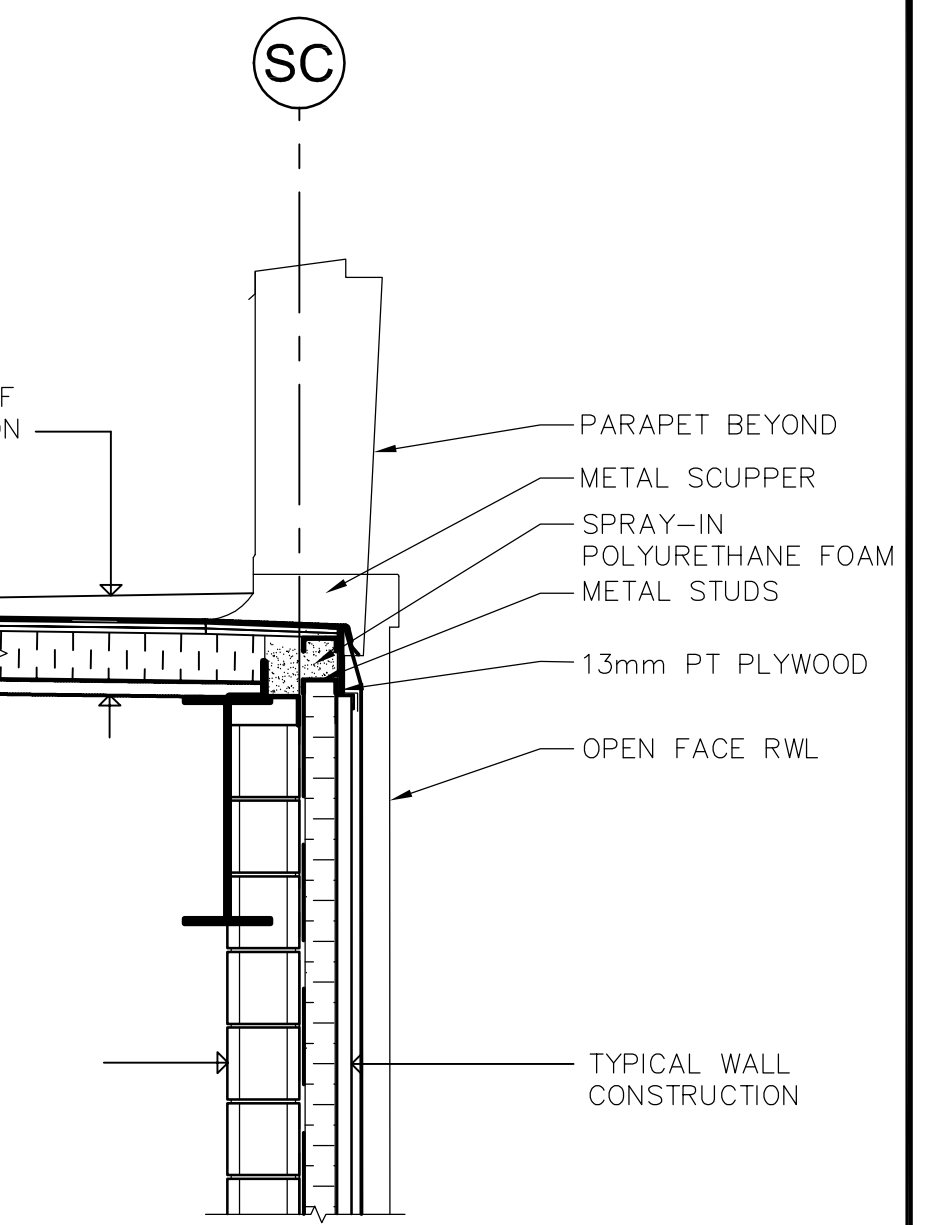


10 SCUPPER DETAIL
WS-B0130 1:20

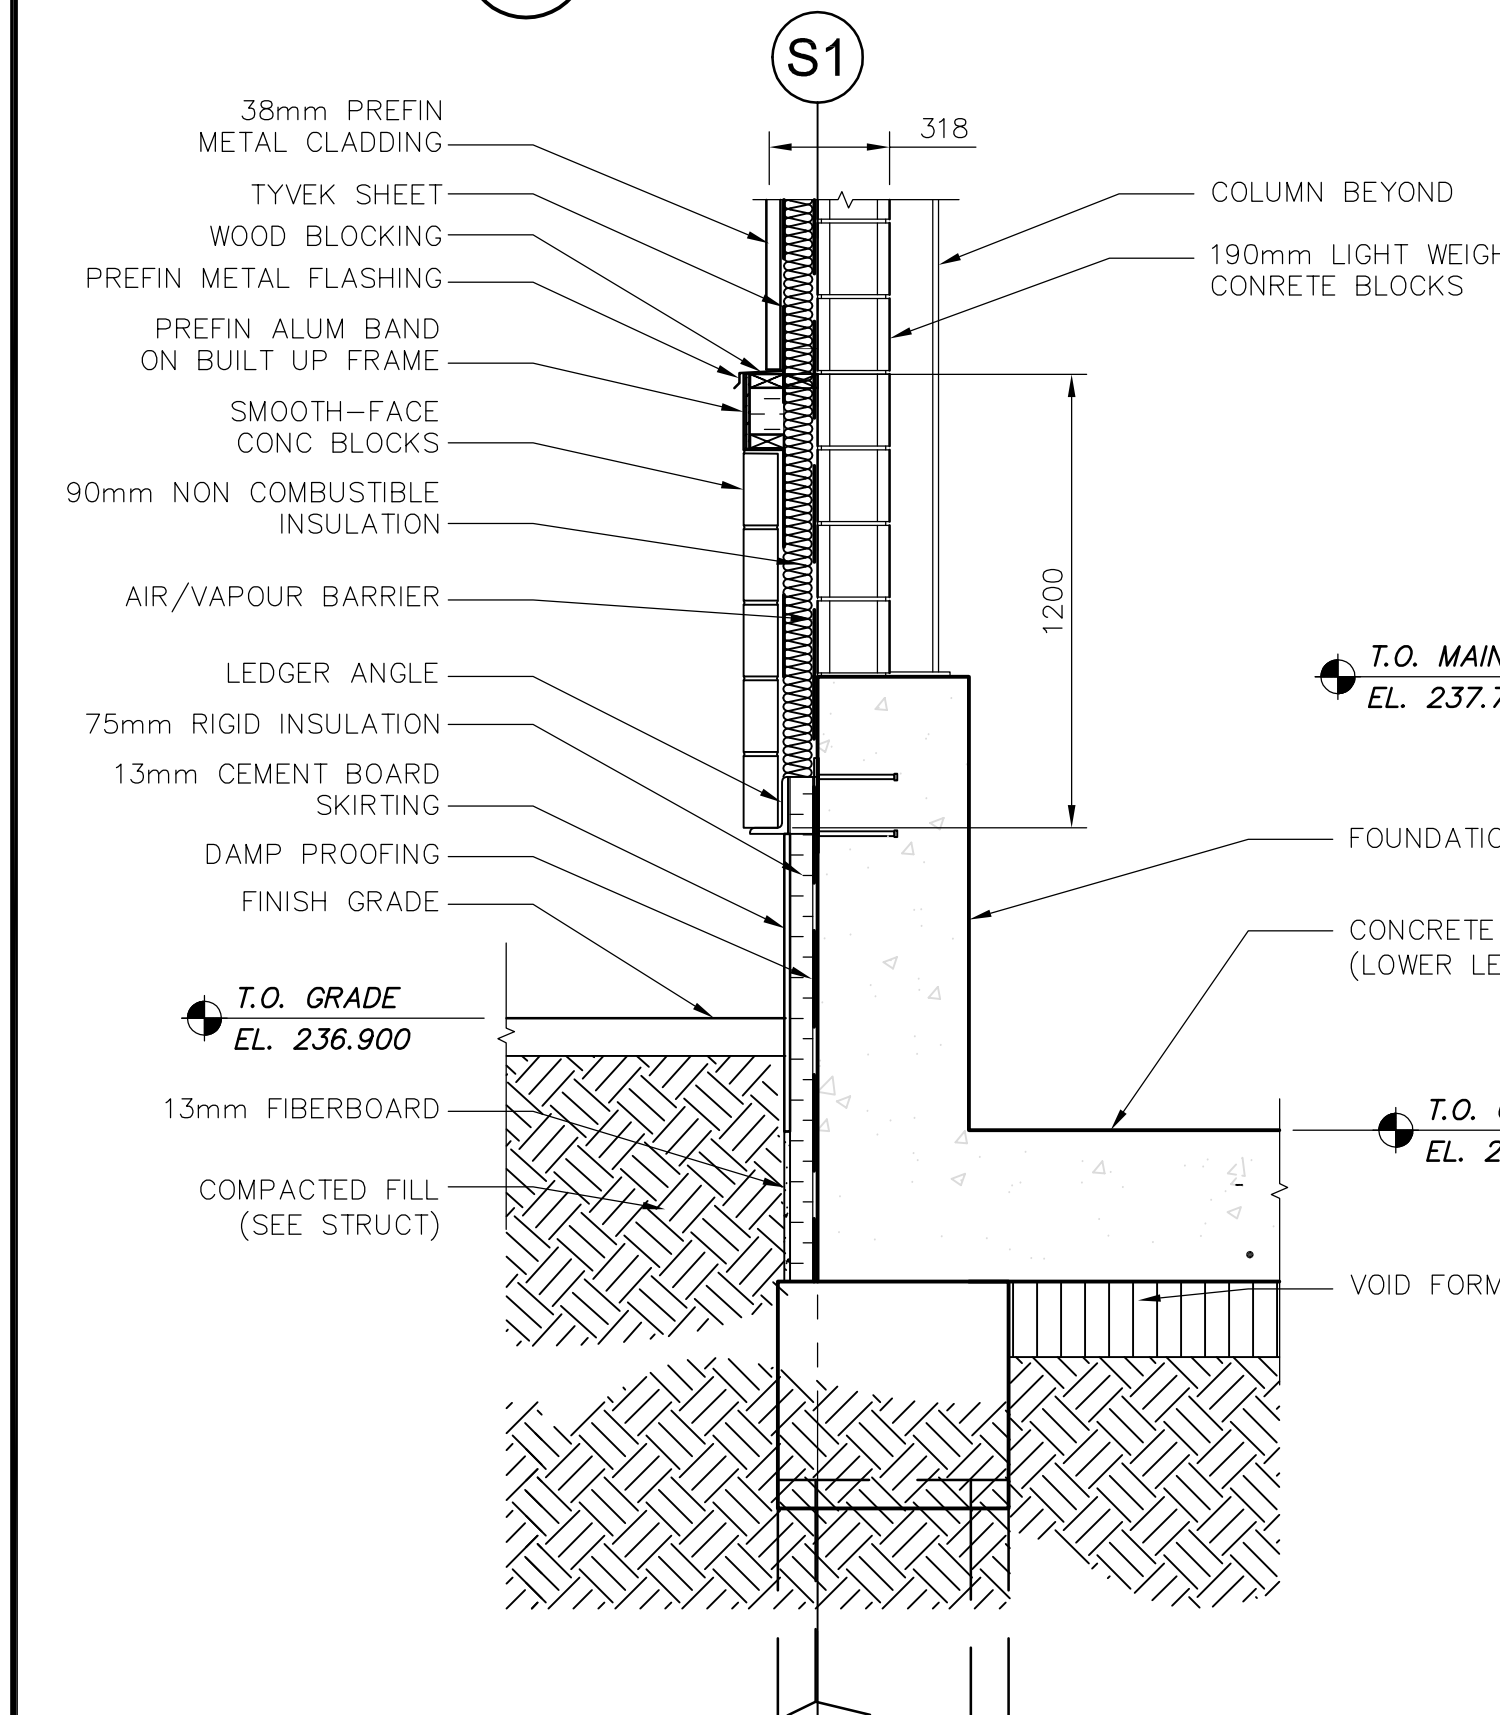


1 DETAIL
WS-B0203 1:20

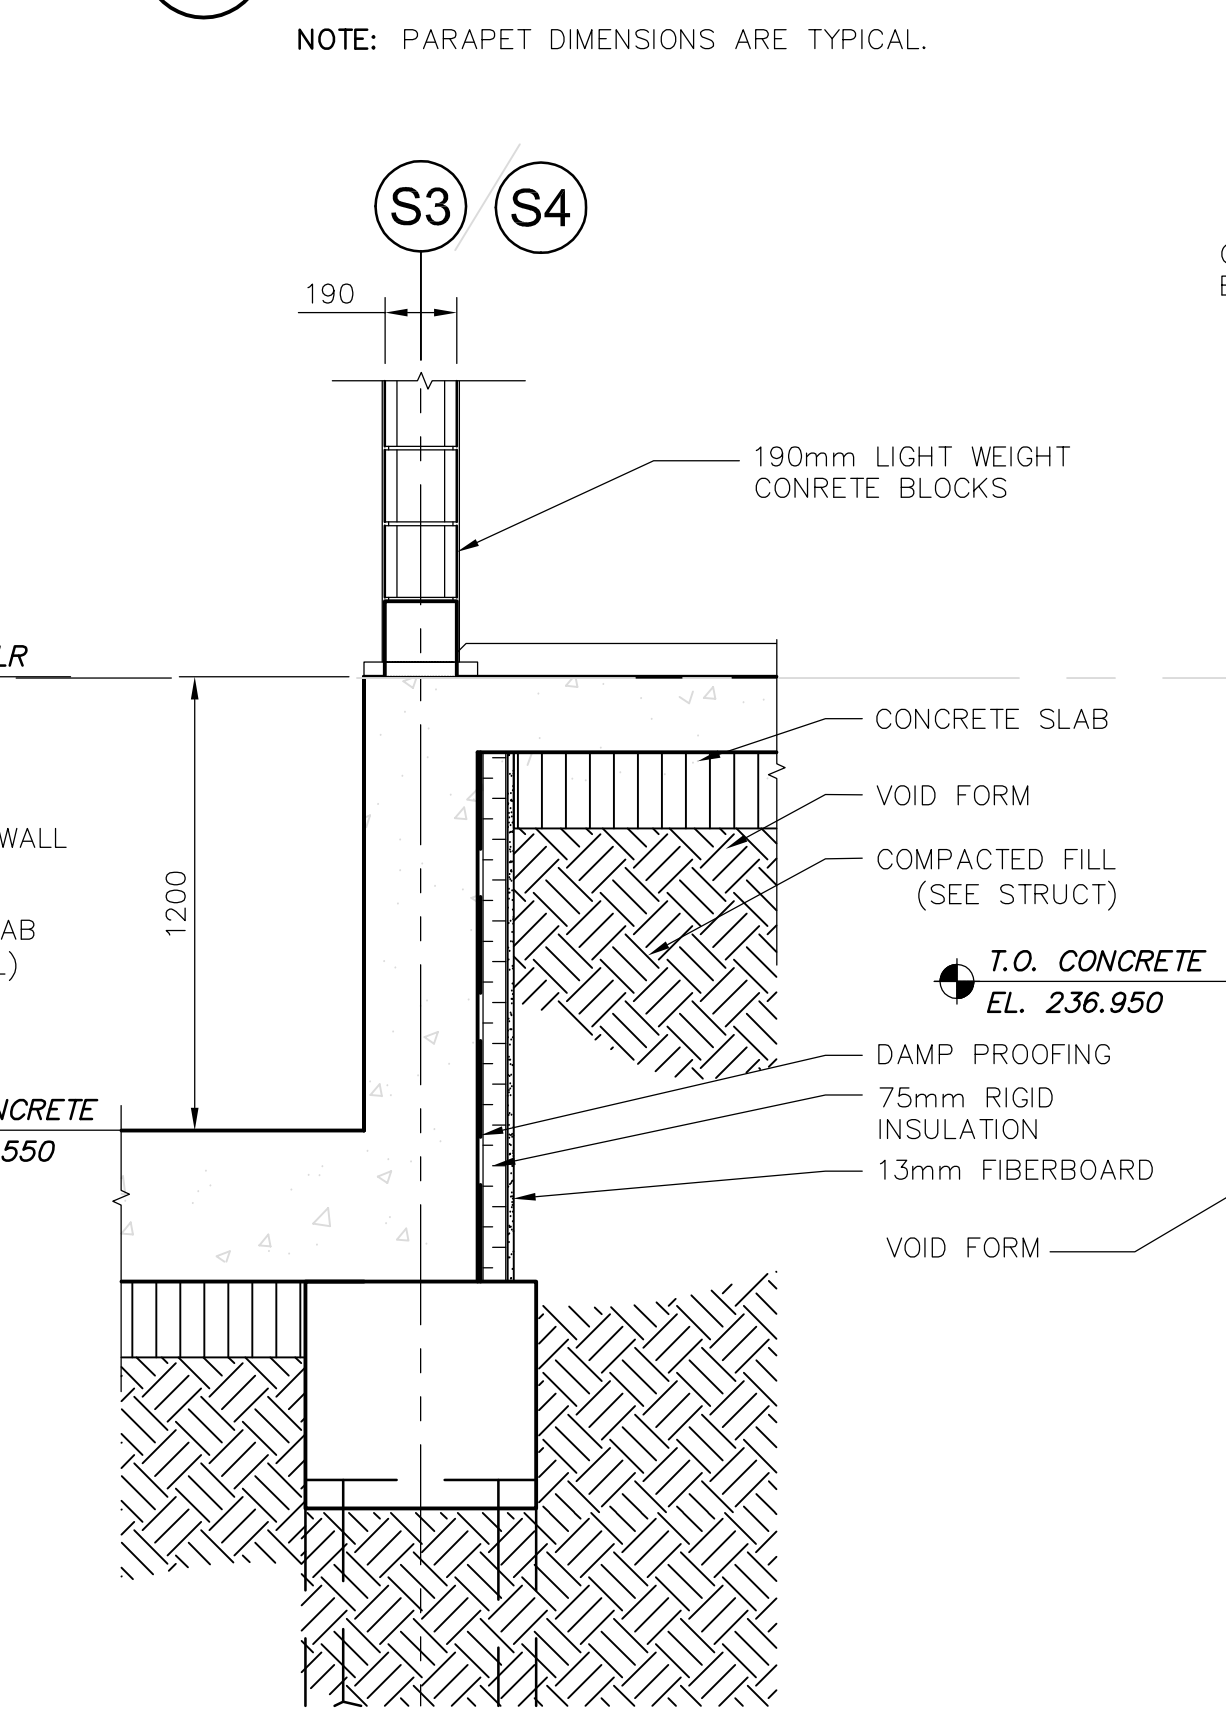


2 DETAIL
WS-B0203 1:20

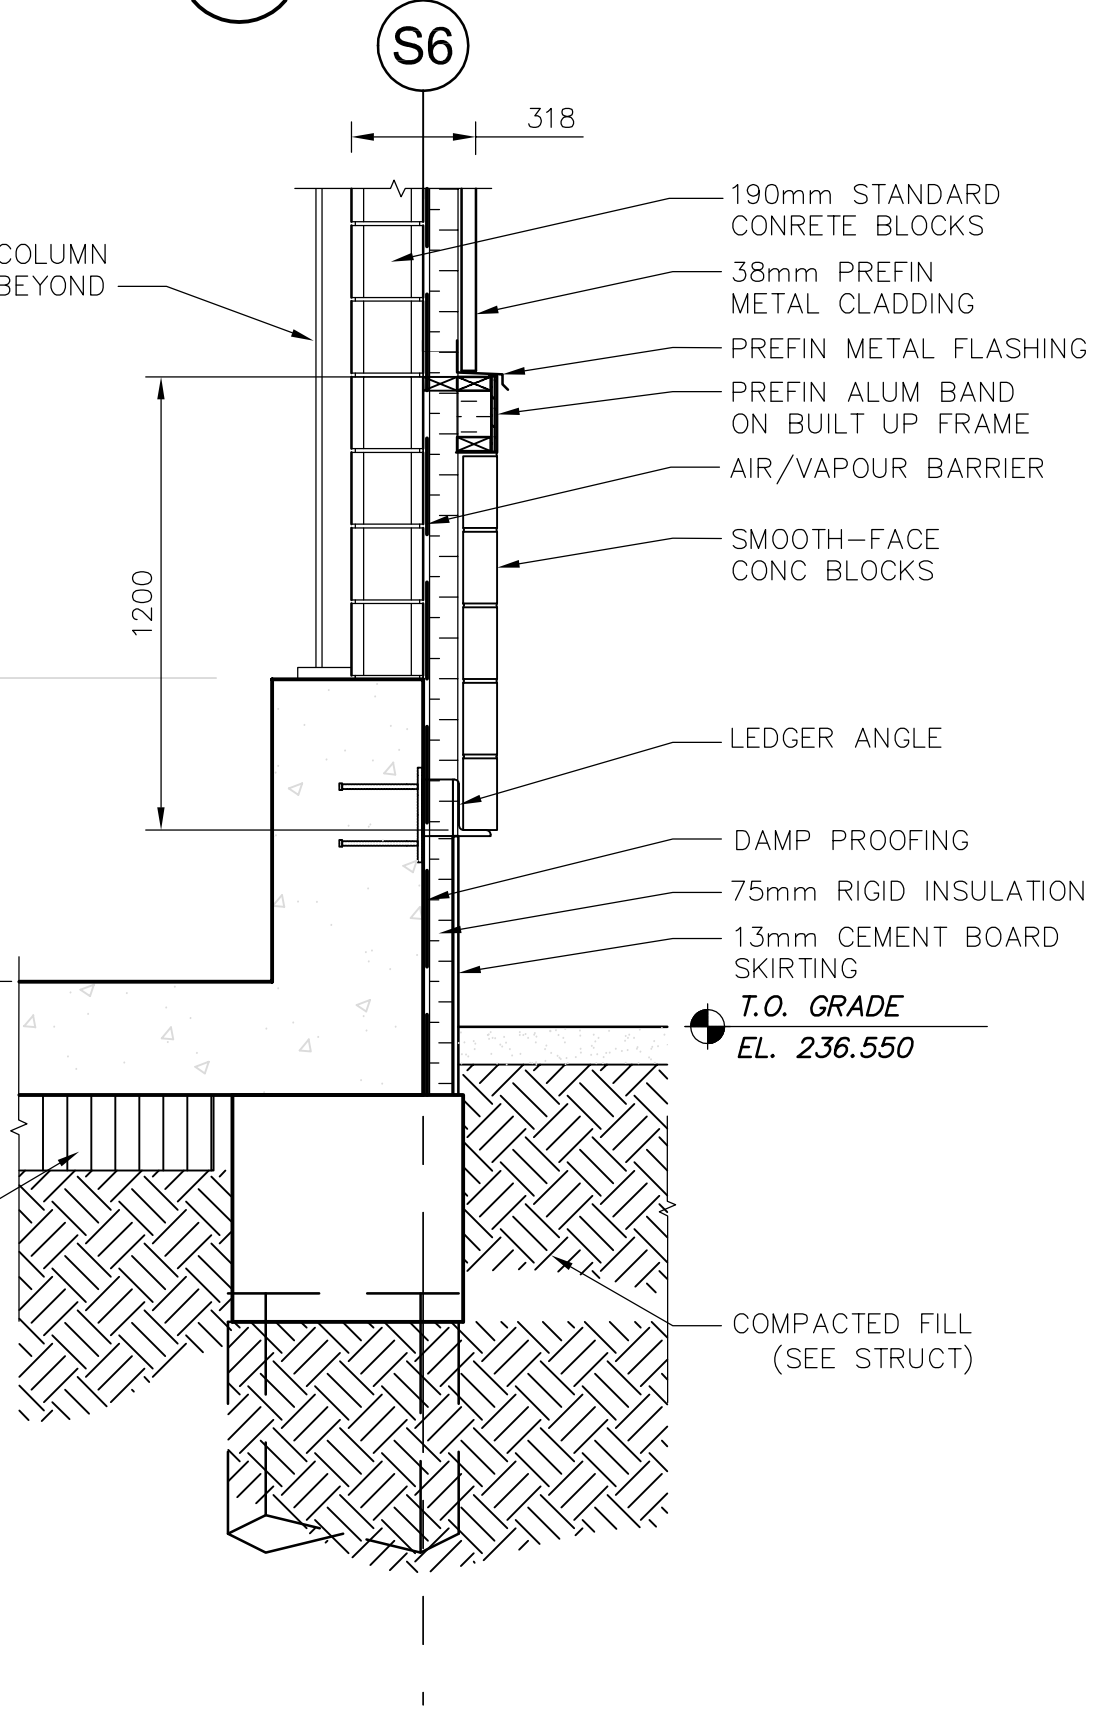


3 DETAIL
WS-B0203 1:20

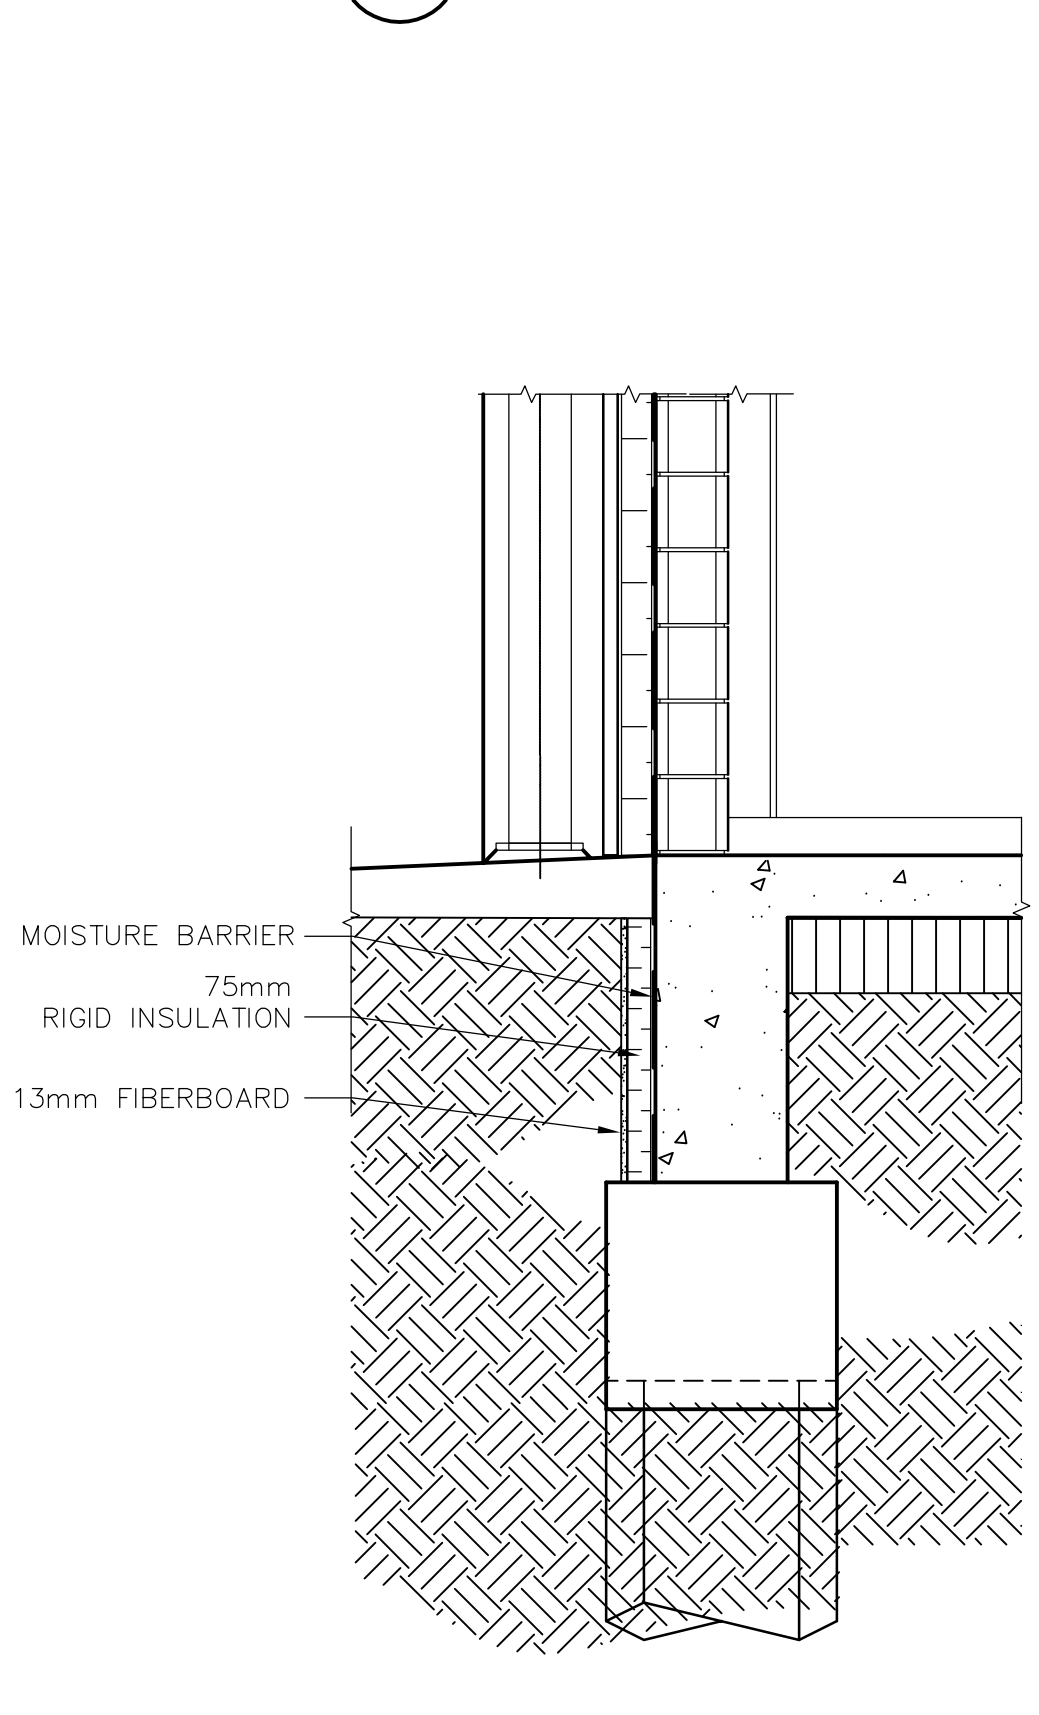

4 DETAIL
WS-B0204 1:20

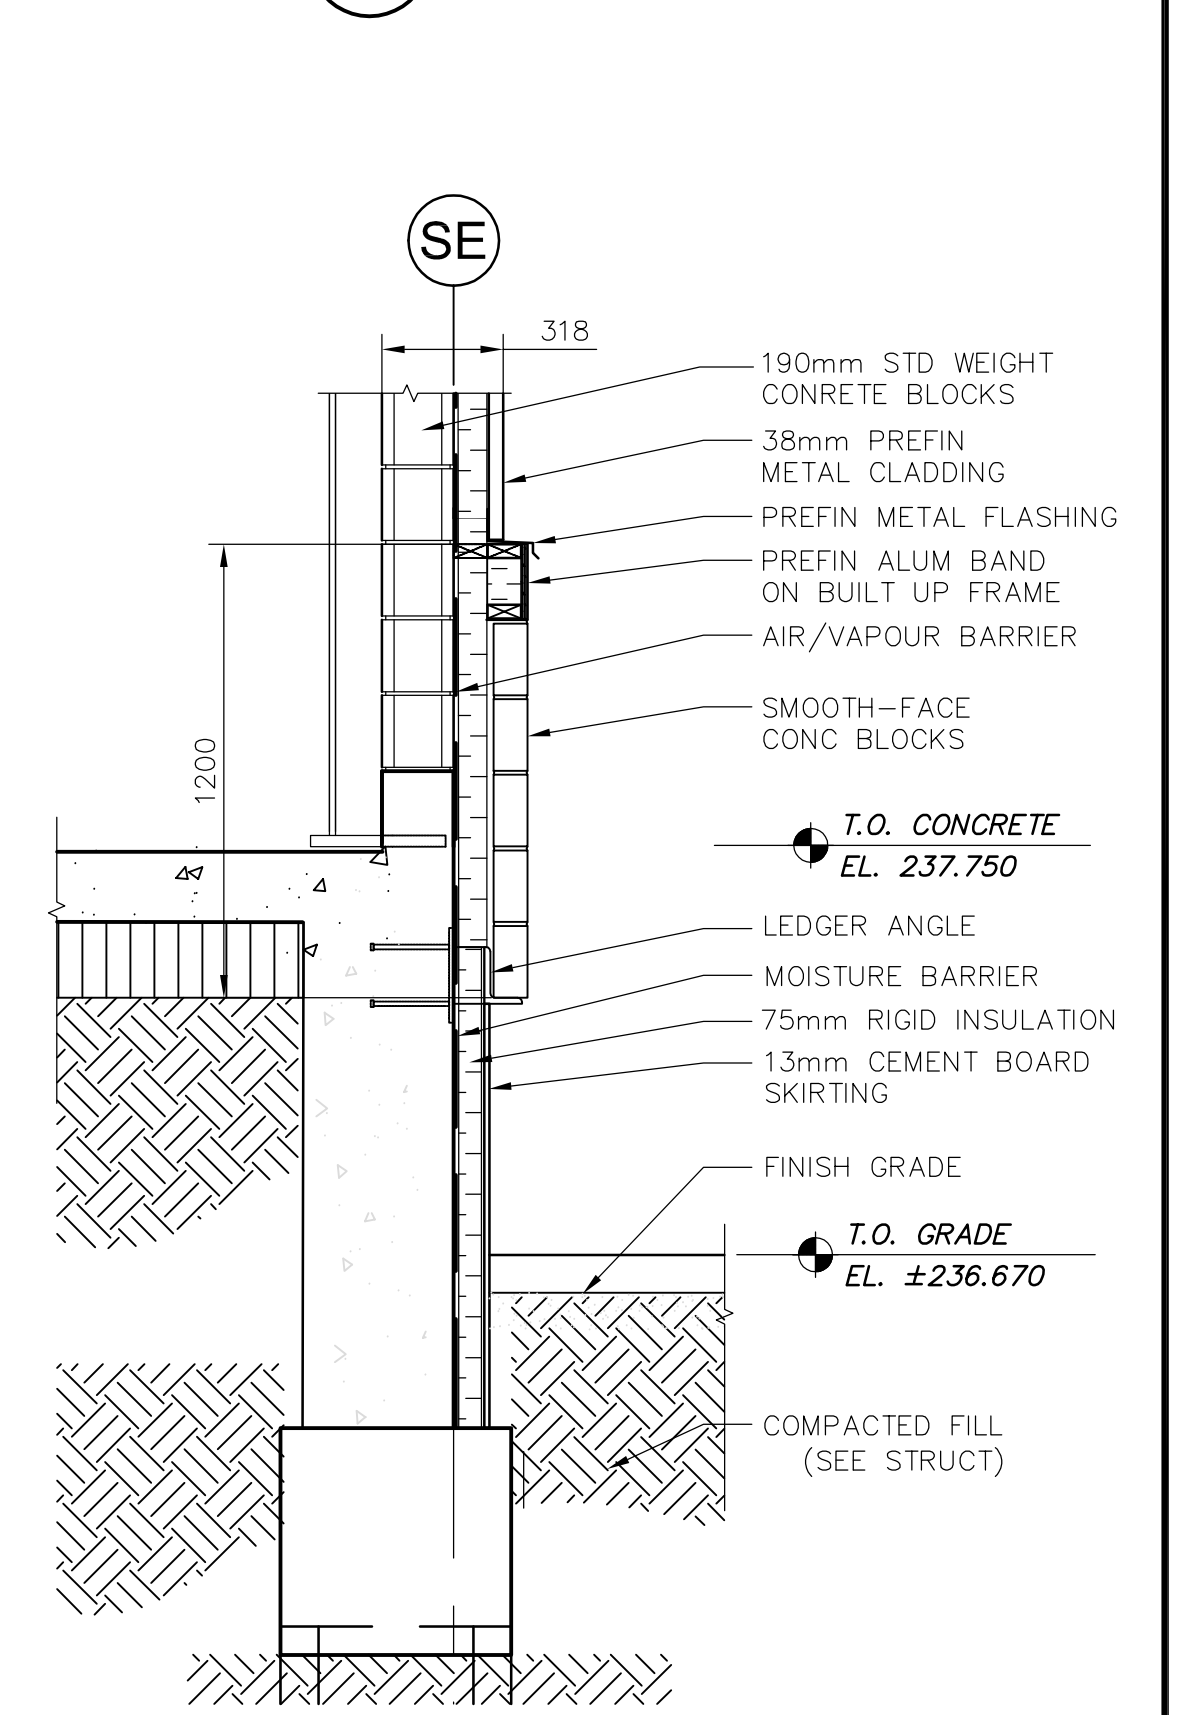

5 DETAIL
WS-B0204 1:20

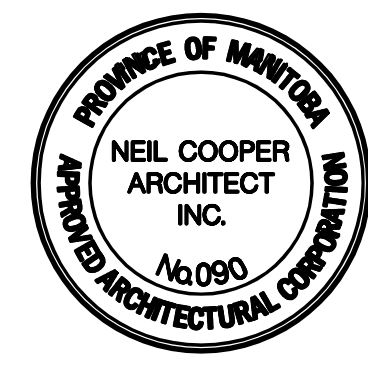

NO.	REVISIONS	DATE	BY
01	792-2006 ADDENDUM 2	07/03/20	AL
00	ISSUED FOR TENDER	07/01/31	AL

DESIGNED BY: NC		CHECKED BY: LK	
DRAWN BY: AL		APPROVED BY: AHL	
SCALE: AS SHOWN		RELEASED FOR CONSTRUCTION BY: R. SOROKOWSKI	
DATE: 2006/10/02	DATE: 2007/01/31	CONSULTANT DRAWING NO. WS-B0401	

ENGINEER'S SEAL
ORIGINAL SIGNED BY
NEIL COOPER
2007/01/31

THE CITY OF WINNIPEG
WATER AND WASTE DEPARTMENT
ENGINEERING DIVISION

WATER TREATMENT PLANT
BULK CHEMICAL BUILDING
SODIUM HYPOCHLORITE AND CHEMICAL STORAGE BUILDING

ARCHITECTURAL DETAILS

CITY FILE NUMBER
SHEET OF
CITY DRAWING NUMBER
1-0601S-A-B0401-001-01D