


1 MAIN LEVEL HYDRONIC PLAN
1:75

DRAWING NOTES

- ① 40# GHS AND GHR DOWN FROM HIGH LEVEL. SEE DRAWING WS-H0122 FOR CONTINUATION.
- ② 30# GHS AND GHR DOWN FROM HIGH LEVEL. SEE DRAWING WS-H0122 FOR CONTINUATION.
- ③ 40# GHS AND GHR DOWN FROM HIGH LEVEL. SEE DRAWING WS-H0122 FOR CONTINUATION.
- ④ 30# GHS AND GHR FROM MECHANICAL ROOM.
- ⑤ 100# GHS AND GHR FROM HYPO CHLORIDE BUILDING RISING TO HIGH LEVEL. SEE DRAWING WS-H0122 FOR CONTINUATION.
- ⑥ 100# GHS AND GHR DOWN FROM HIGH LEVEL. SEE DRAWING WS-H0122 FOR CONTINUATION.
- ⑦ 75# GHS AND GHR DOWN FROM HIGH LEVEL. SEE DRAWING WS-H0122 FOR CONTINUATION.

GENERAL NOTES

- 1. COORDINATE WITH OTHER TRADES.

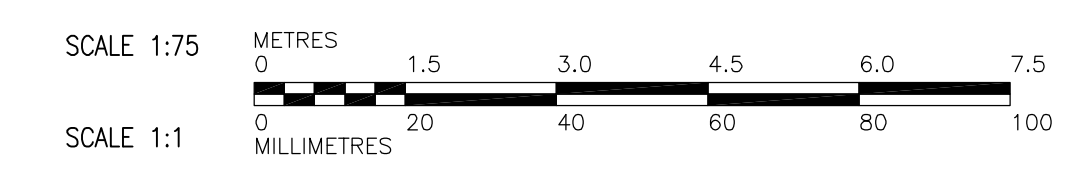

APECA
Certificate of Authorization
Earth Tech Canada Inc.
No. 730 Expiry: April 30, 2007

B.M. ELEV.			
DESIGNED BY	DJP	CHECKED BY	PVL/AMA
DRAWN BY	DJP	APPROVED BY	AHL
SCALE:	1:75	RELEASED FOR CONSTRUCTION BY:	R. SOROKOWSKI
NO.	REVISIONS	DATE	BY
01	792-2006 ADDENDUM 2	07/03/20	LJW
00	ISSUED FOR ISSUED	07/01/31	DL
NO.	REVISIONS	DATE	BY

CH2M HILL
Frederickson Cooper ARCHITECTS

EarthTech
A Tyco International Ltd. Company

DESIGNED BY: DJP
CHECKED BY: PVL/AMA
DRAWN BY: DJP
APPROVED BY: AHL
SCALE: 1:75
RELEASED FOR CONSTRUCTION BY: R. SOROKOWSKI
DATE: 2007/01/31

ENGINEER'S SEAL
ORIGINAL SIGNED BY
A. M. AFTANAS
2007/01/31
CONSULTANT DRAWING NO.
WS-H0112

THE CITY OF WINNIPEG
WATER AND WASTE DEPARTMENT
ENGINEERING DIVISION

WATER TREATMENT PLANT
BULK CHEMICAL STORAGE
SODIUM HYPOCHLORITE AND CHEMICAL STORAGE BUILDING

CITY FILE NUMBER
SHEET OF
CITY DRAWING NUMBER
1-0601S-A-H0112-001-010

MECHANICAL
MAIN LEVEL HYDRONIC PLAN