


**MAIN FLOOR LIFE SAFETY PLAN**  
1:75

**DRAWING NOTES**

**GENERAL NOTES**

1. COORDINATE WITH OTHER TRADES TO PREVENT CONFLICTS.

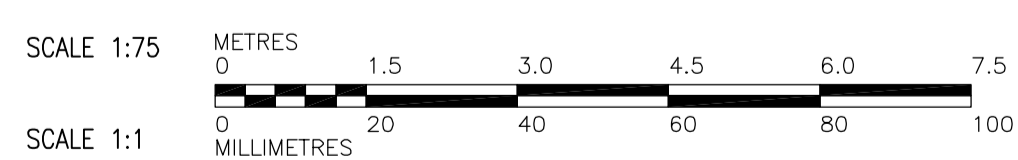

 Certificate of Authorization Earth Tech Canada Inc. No. 730 Expiry: April 30, 2007	B.M. ELEV.	 Frederickson Cooper ARCHITECTS	 A Tyco International Ltd. Company	ENGINEER'S SEAL	 <b>THE CITY OF WINNIPEG</b> WATER AND WASTE DEPARTMENT ENGINEERING DIVISION	
				DESIGNED BY BLM		CHECKED BY
		DRAWN BY ERC	APPROVED BY AHL	2007/03/36		WATER TREATMENT PLANT BULK CHEMICAL STORAGE SODIUM HYPOCHLORITE AND CHEMICAL STORAGE BUILDING
	02 798-2006 ADDENDUM 3 07/03/30 ERC 01 792-2006 ADDENDUM 2 07/03/21 ERC 00 ISSUED FOR TENDER 07/01/31 ERC NO. REVISIONS DATE BY	SCALE: 1:75 RELEASED FOR CONSTRUCTION BY: R. SOROKOWSKI DATE 2007/01/30 DATE 2007/05/36	CONSULTANT DRAWING NO. WS-E0113	CITY FILE NUMBER SHEET OF CITY DRAWING NUMBER 1-0601S-A-E0113-001-02D		