


CDW-A3 (02/2006)

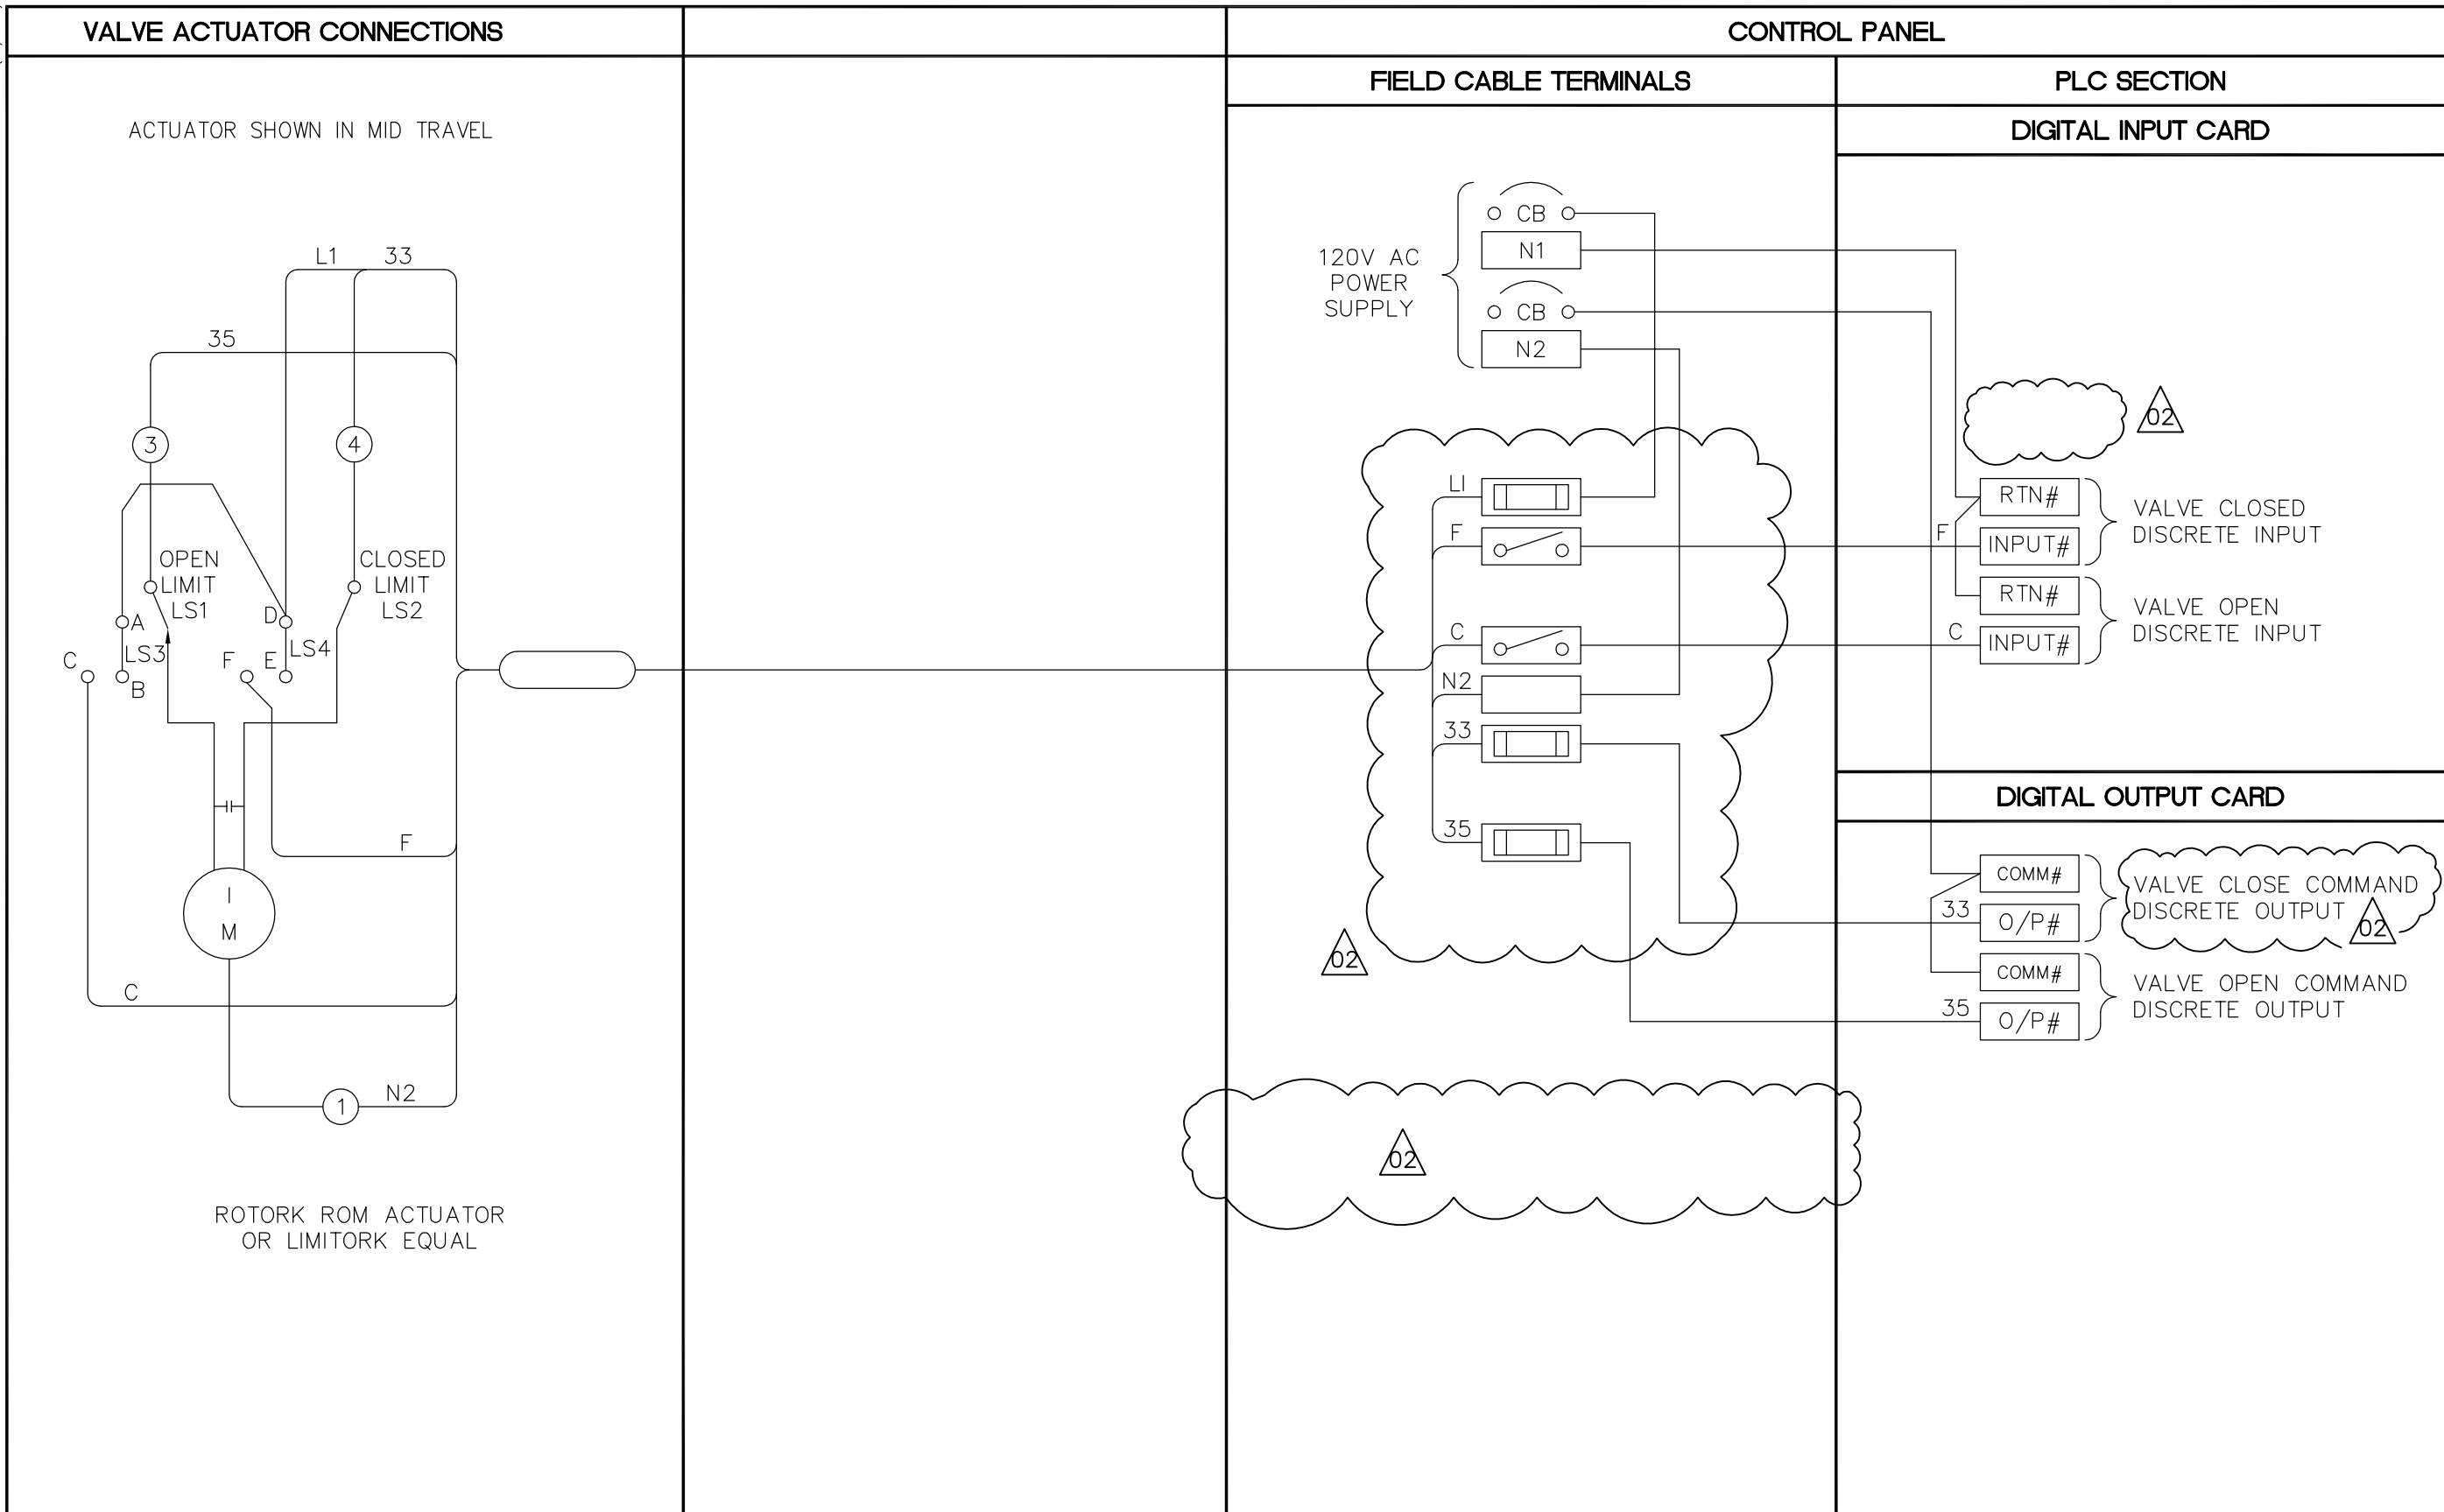

<p>Earth Tech Canada Inc. Certificate of Authorization No. 730 Expiry: April 30, 2007</p>	
--	--

B.M. ELEV.			
DESIGNED BY	NT	CHECKED BY	SWT
DRAWN BY	GLG	APPROVED BY	AHL
SCALE:	NTS	RELEASED FOR CONSTRUCTION BY:	R. SOROKOWSKI
NO. REVISIONS	DATE	BY	DATE
02	792-2006 ADDENDUM 5	07/04/11	JBC
01	792-2006 ADDENDUM 4	07/04/05	LAE
00	ISSUED FOR TENDER	07/01/31	LAE
		DATE	2007/01/19
		DATE	2007/01/31

CH2M HILL
Frederickson Cooper ARCHITECTS

EarthTech
A Professional Ltd. Company

DESIGNED BY: NT
CHECKED BY: SWT
DRAWN BY: GLG
APPROVED BY: AHL
SCALE: NTS
RELEASED FOR CONSTRUCTION BY: R. SOROKOWSKI
DATE: 2007/01/31

ENGINEER'S SEAL

ORIGINAL SIGNED BY
S.W. TORMEY
2007/01/31

CONSULTANT DRAWING NO.
WS-A0455

THE CITY OF WINNIPEG
WATER AND WASTE DEPARTMENT
ENGINEERING DIVISION

WATER TREATMENT PLANT
BULK CHEMICAL BUILDING
SODIUM HYPOCHLORITE AND CHEMICAL STORAGE BUILDING

AUTOMATION / I&C
MOTORIZED VALVE OPEN/CLOSE
INSTRUMENTATION LOOP DIAGRAM

CITY FILE NUMBER
SHEET OF
CITY DRAWING NUMBER
1-0601S-H-A0455-001-02B