


- NOTES:**
1. PIPE NOT SHOWN BELOW FOR CLARITY. SEE DRAWING WF-M0101 AND WF-M0102.
 2. CONTINUOUS PIPE SHOWN WITH BREAK LINES FOR CLARITY.

PLAN AT EL 236.400
1:100

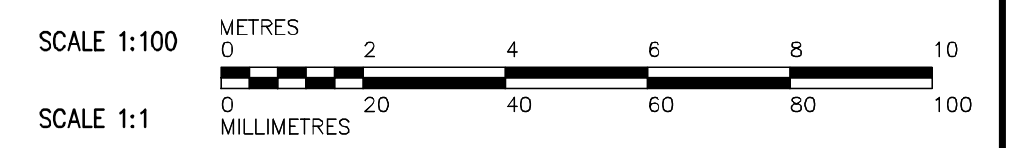

FOR INFORMATION ONLY - ISSUED WITH
BID OPPORTUNITY 792-2006 - ADDENDUM 8

APEGM
Certificate of Authorization
CH2M HILL Canada Ltd.
No. 1441 Expiry: April 30, 2007

B.M. ELEV.	DATE	BY

CH2MHILL
Frederickson Cooper
ARCHITECTS

EarthTech
A Tyco International Ltd. Company

DESIGNED BY: TB	CHECKED BY: LS
DRAWN BY: TAR/EK	APPROVED BY: AHL
SCALE: 1:100	RELEASED FOR CONSTRUCTION BY: R. SOROKOWSKI
DATE: 2005/07/08	DATE: 2006/03/29

ENGINEER'S SEAL
ORIGINAL SIGNED BY
P. WOBMA
2006/03/29
CONSULTANT DRAWING NO.
WF-M0111

THE CITY OF WINNIPEG
WATER AND WASTE DEPARTMENT
ENGINEERING DIVISION

WATER TREATMENT PLANT
FILTRATION
MECHANICAL AND ELECTRICAL

PROCESS MECHANICAL
FILTRATION PIPE GALLERY AREA 1
UPPER PLAN

CITY FILE NUMBER	
SHEET OF	
CITY DRAWING NUMBER	1-0601F-A-M0111-001-01D