



3 BUILDING SECTION
WJ-B0110 1:75

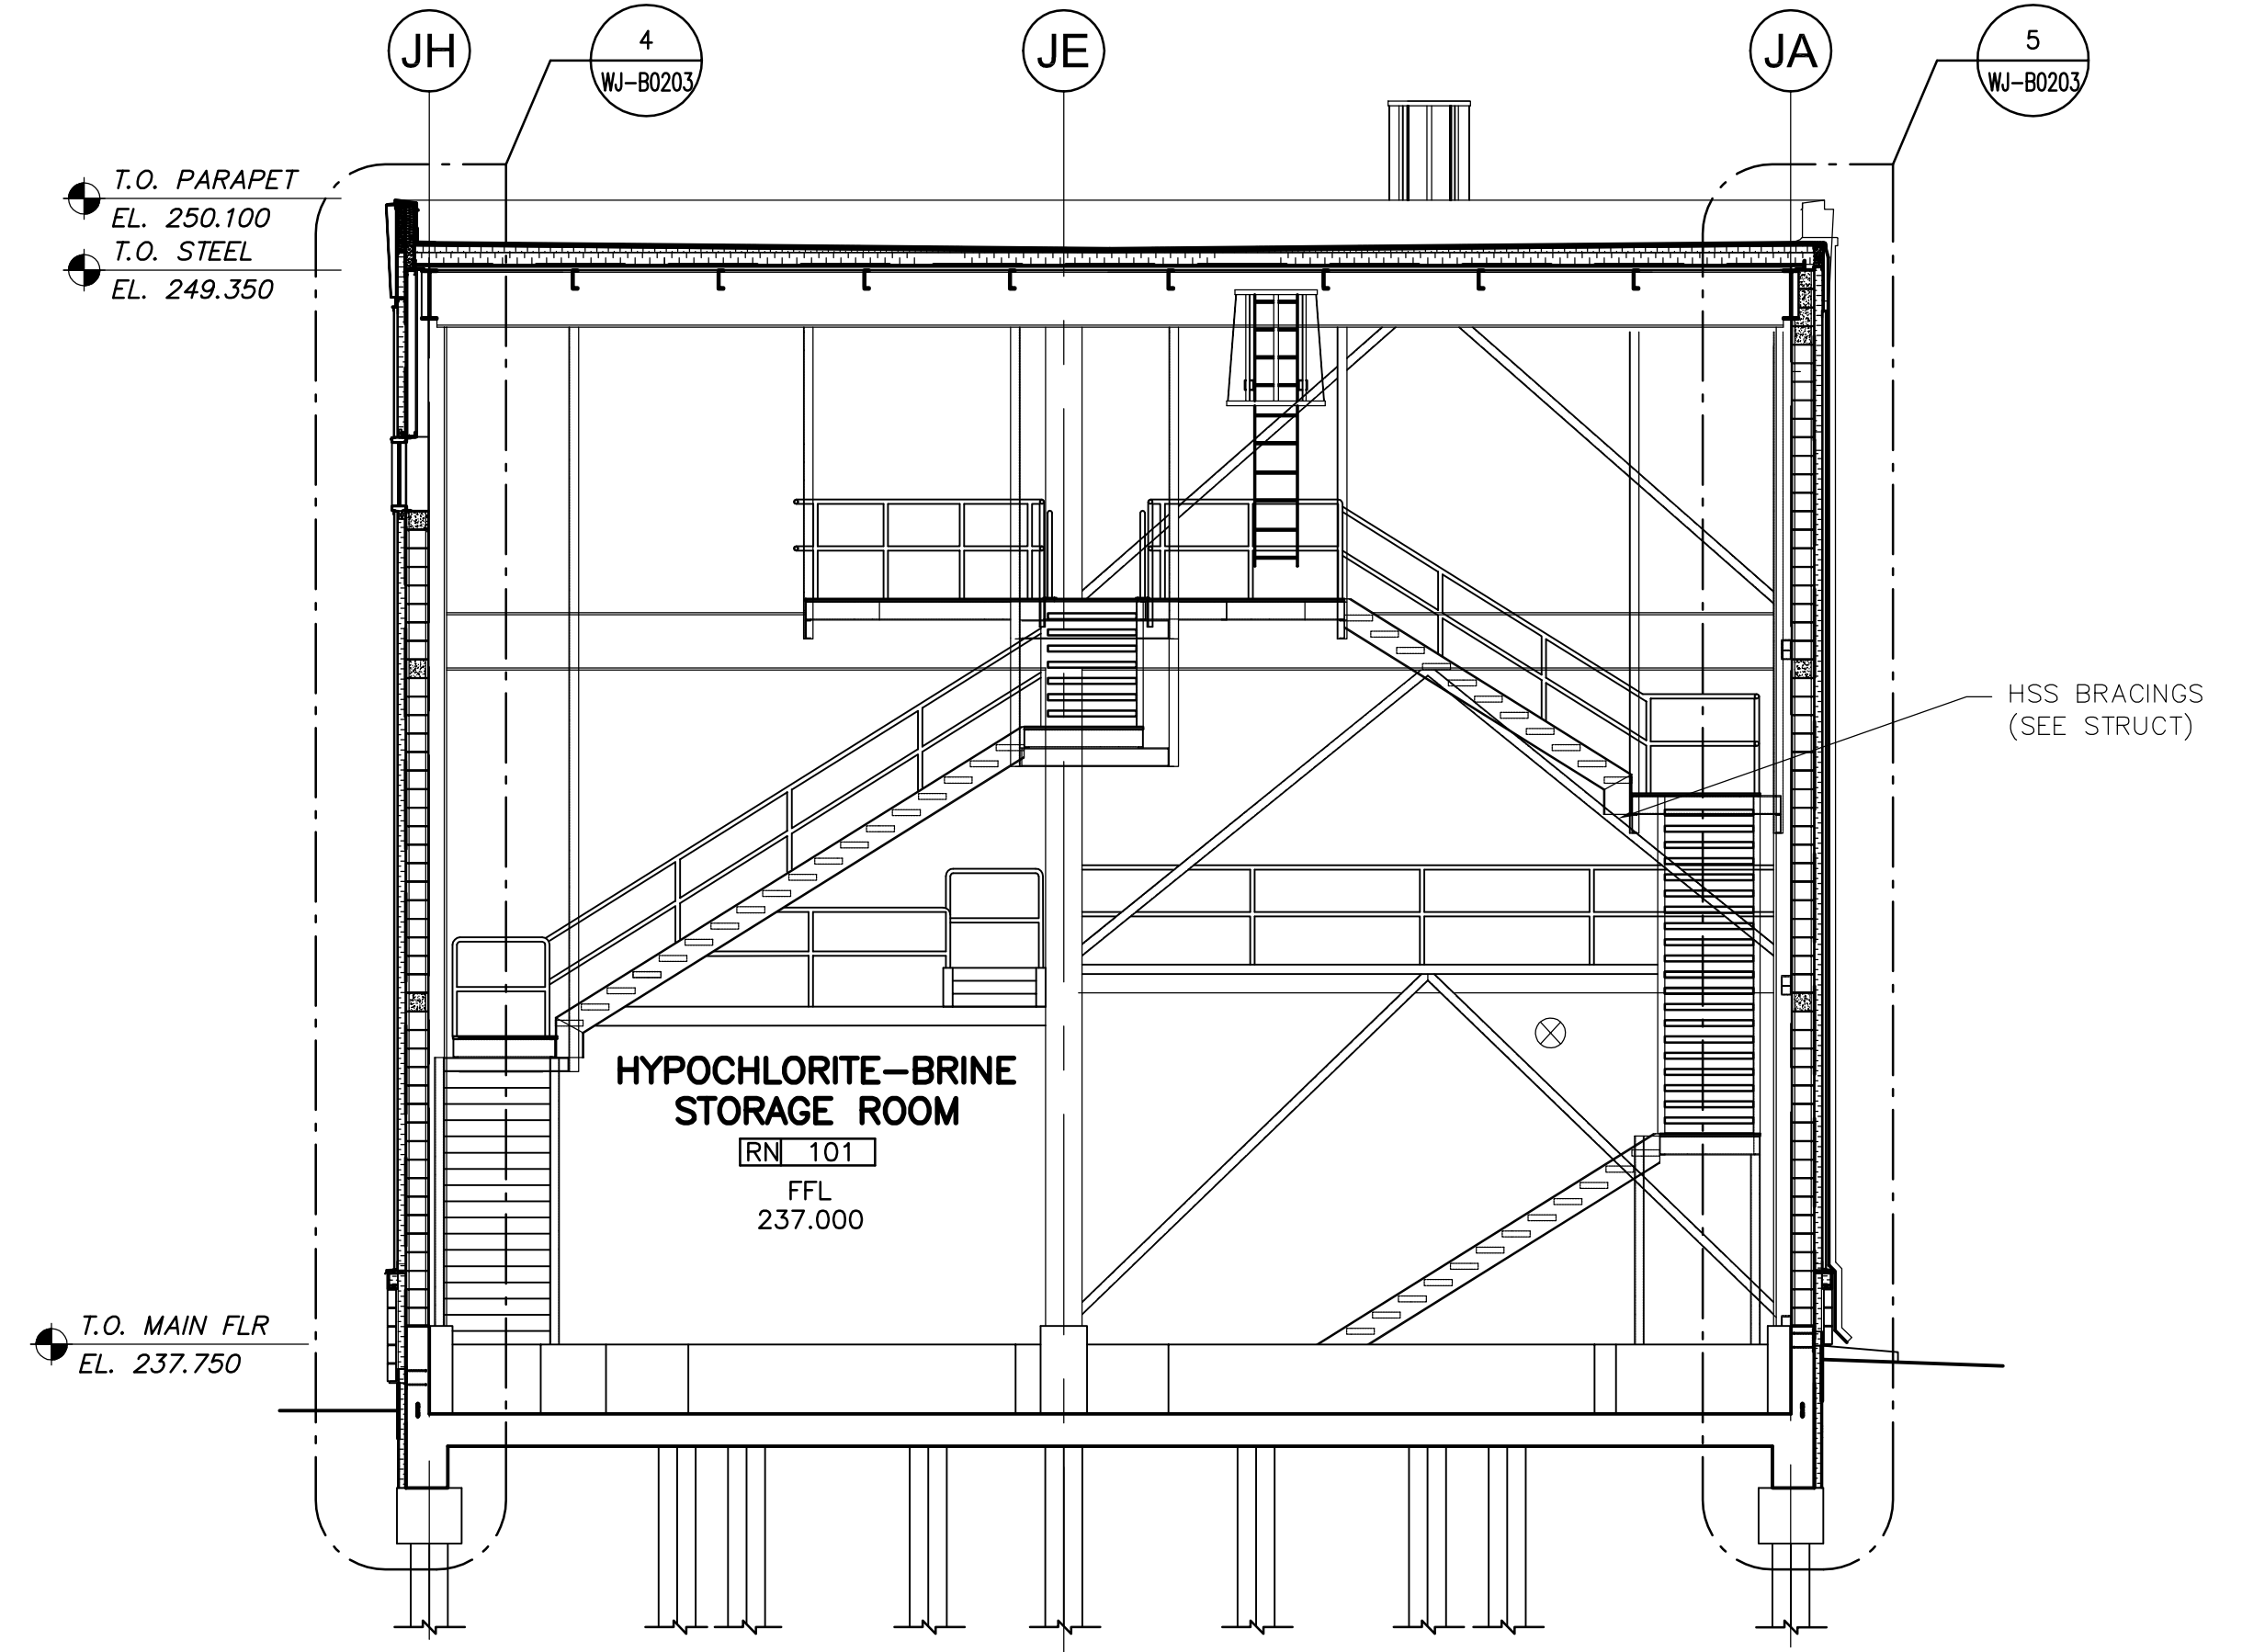

4 BUILDING SECTION
WJ-B0110 1:75

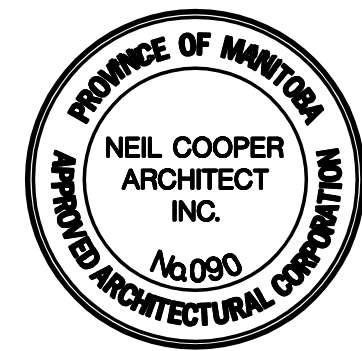

B.M. ELEV.	DATE	BY
00 ISSUED FOR TENDER	07/01/31	AL
NO. REVISIONS	DATE	BY

CH2MHILL Frederickson Cooper ARCHITECTS		EarthTech A Tyco International LLC Company	
DESIGNED BY: NC	CHECKED BY: LK	APPROVED BY: AHL	RELEASED FOR CONSTRUCTION BY: R. SOROKOWSKI
DRAWN BY: AL	SCALE: AS NOTED	DATE: 2006/10/02	DATE: 2007/01/31

ENGINEER'S SEAL	ORIGINAL SIGNED BY	NEIL COOPER	2007/01/31
CONSULTANT DRAWING NO.		WJ-B0202	

THE CITY OF WINNIPEG
Winnipeg WATER AND WASTE DEPARTMENT
ENGINEERING DIVISION

WATER TREATMENT PLANT
SODIUM HYPOCHLORITE GENERATION BUILDING
SODIUM HYPOCHLORITE AND CHEMICAL STORAGE BUILDING

CITY FILE NUMBER	
SHEET OF	
CITY DRAWING NUMBER	1-0601-A-B0202-001-000