


1 PROFILE
H=1:500 V=1:25

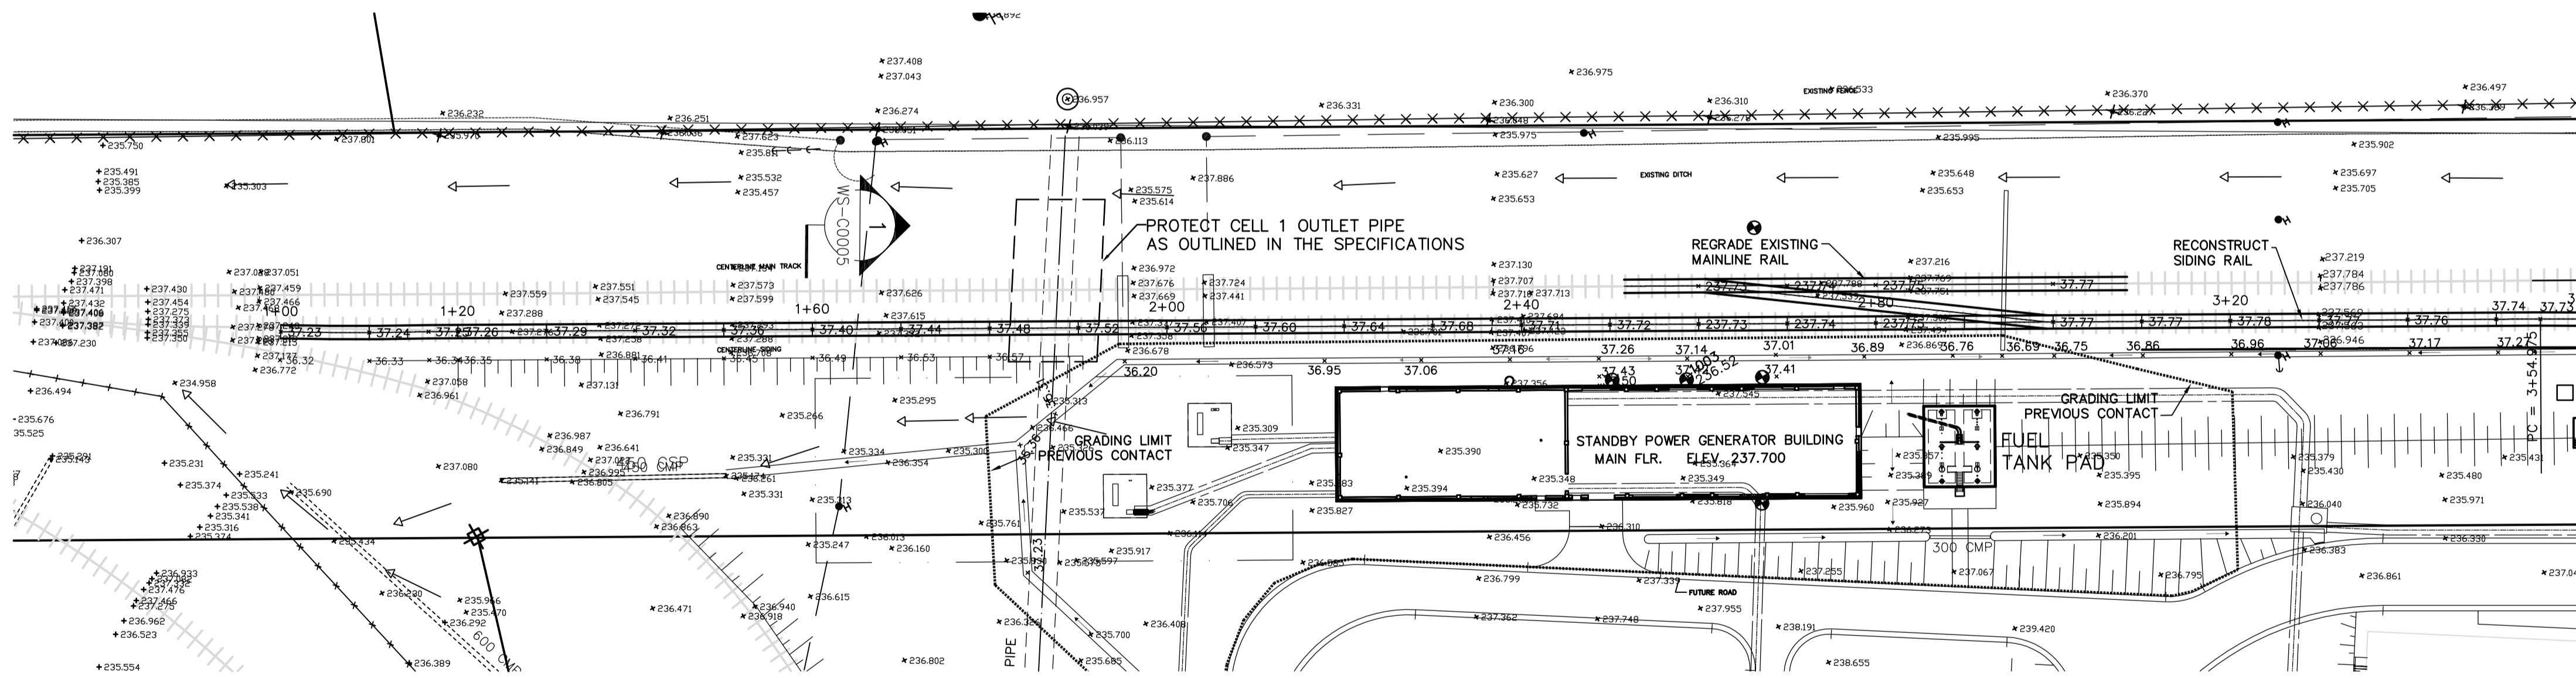

1 PLAN
1:500

BENCHMARK NOTES:

DRAWING COORDINATES ARE UTM NAD83 - SCALE FACTOR 0.99983			
B.M. No.	NORTHING	EASTING	ELEVATION
PILE 136	5523873.734	647764.406	236.242
PILE 133	5523256.606	647782.387	236.056

NOTE: PILE No. 136 MAY BE REVISED PRIOR TO CONSTRUCTION. CONTRACT ADMINISTRATOR TO PROVIDE NEW ELEVATION AND COORDINATES.


REFERENCE NOTES:

- A. ADD 200.00 TO DESIGN GRADES OBTAIN GEODETIC DATUM
- B. ALL EXISTING UNDERGROUND UTILITIES SHALL BE CONFIRMED PRIOR TO CONSTRUCTION.
- C. ALL SITE SURFACE WORKS SHALL BE IN ACCORDANCE WITH THE C.O.W. STANDARD CONSTRUCTION SPECIFICATIONS

150 mm W.M.	WATERMAIN	150 mm W.M.	HYDRO	HYDRO	LIGHT STANDARD
Hydrant	HYDRANT	Hydrant	M.T.S.	M.T.S.	ANCHOR
Valve	VALVE	Valve	CONCRETE	CONCRETE	POLE
300mm L.D.S.	LAND DRAINAGE SEWER	300mm L.D.S.	ASPHALT	ASPHALT	CONTOURS
250mm W.W.S.	WASTEWATER SEWER	250mm W.W.S.	PROPERTY LINE	PROPERTY LINE	RAIL X-ING SIGNAL
Manhole	MANHOLE	Manhole	SURVEY BAR	SURVEY BAR	RAILWAY TRACK
Catch Basin	CATCH BASIN	Catch Basin	ELEVATION	ELEVATION	DITCH
Curb Inlet	CURB INLET	Curb Inlet	TREE	TREE	
Junctions	JUNCTIONS	Junctions	ANODE	ANODE	
Culvert	CULVERT	Culvert	CONCRETE SIDEWALK	CONCRETE SIDEWALK	
Gas	GAS	Gas	FENCE	FENCE	
EXISTING	LEGEND - PLAN	PROPOSED	EXISTING	LEGEND - PLAN	PROPOSED

APEGM
Certificate of Authorization
Earth Tech Canada Inc.
No. 730 Expiry: April 30, 2007

B.M. ELEV.			
00	ISSUED FOR TENDER	07/01/31	JC
NO.	REVISIONS	DATE	BY

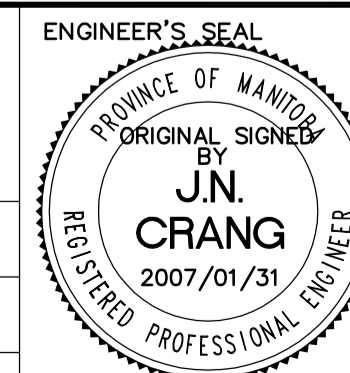

DESIGNED BY	BSK	CHECKED BY	JC
DRAWN BY	BSK	APPROVED BY	AHL
SCALE:	1:500	RELEASED FOR CONSTRUCTION BY:	R. SOROKOWSKI
DATE	2007/01/31	DATE	2007/01/31

CONSULTANT DRAWING NO. WS-C0003



WATER TREATMENT PLANT BULK CHEMICAL BUILDING SODIUM HYPOCHLORITE AND CHEMICAL STORAGE BUILDINGS		CITY FILE NUMBER
CIVIL RAILWAY CONSTRUCTION PLAN & PROFILE		SHEET OF
1-06015-A-C0003-001-000		CITY DRAWING NUMBER