
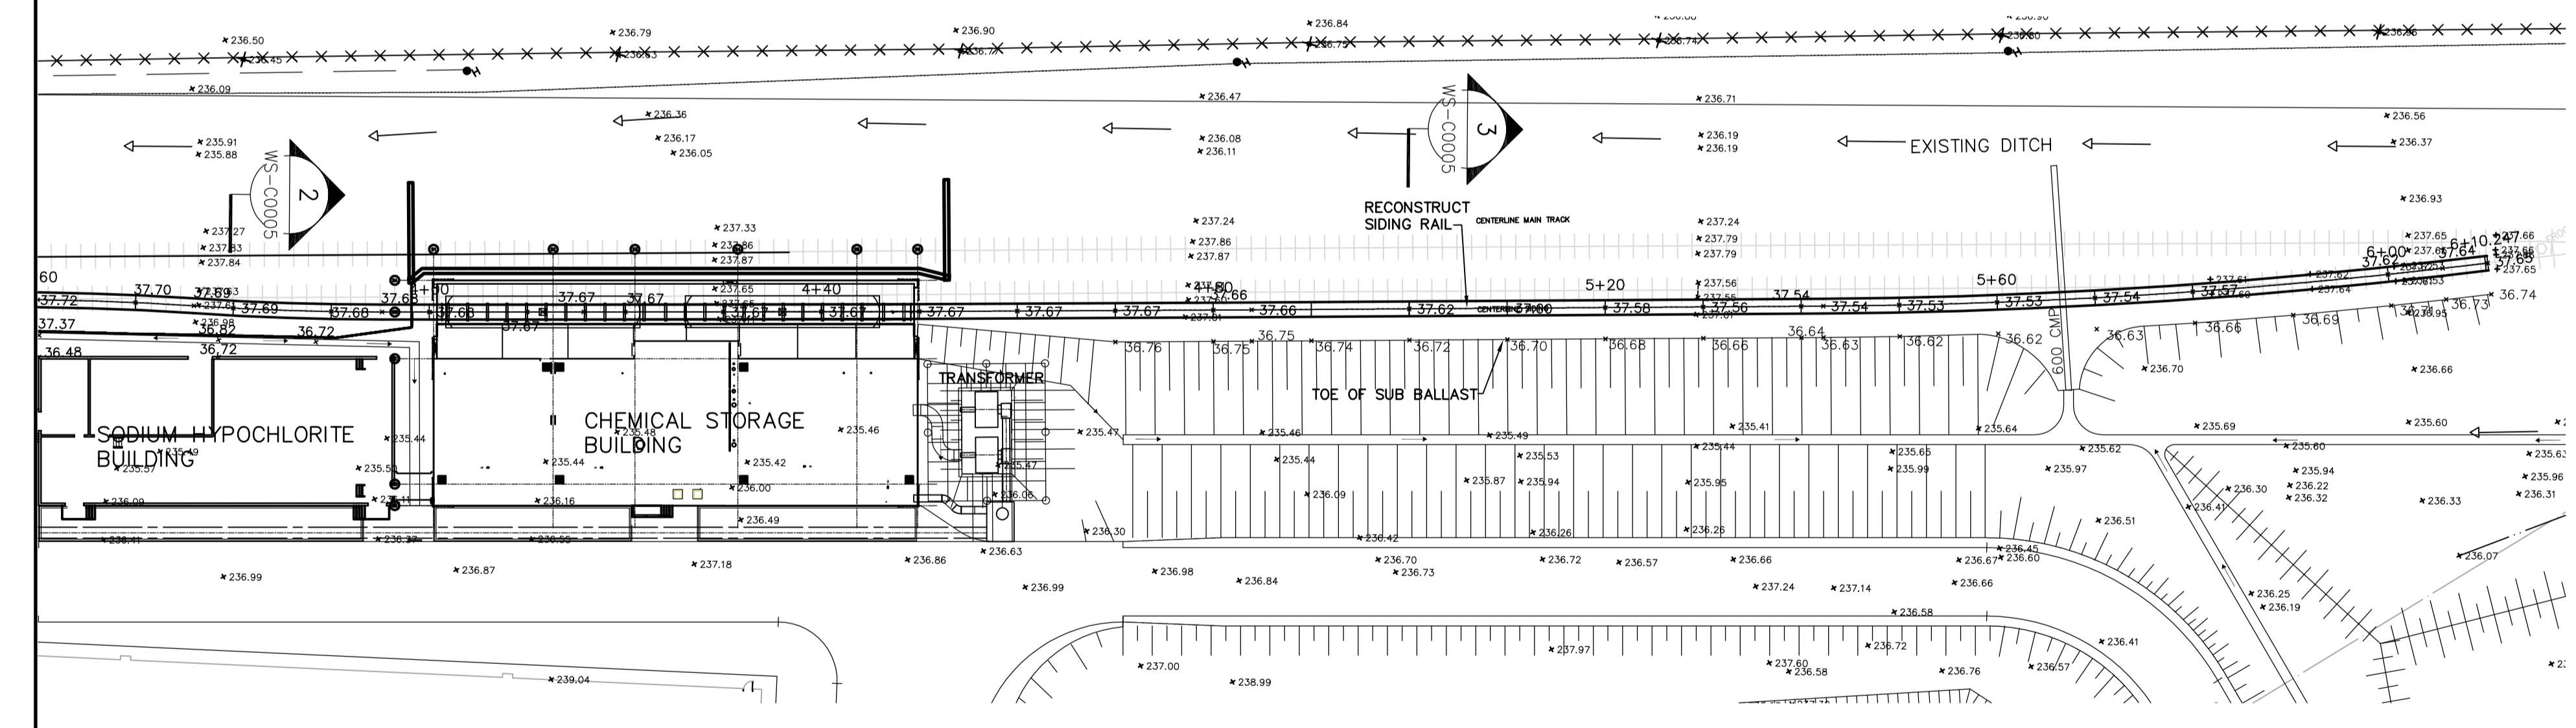


1 PROFILE
H=1:500 V=1:25

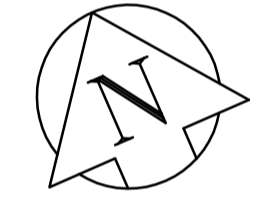

1 PLAN
1:500

BENCHMARK NOTES:

DRAWING COORDINATES ARE UTM NAD83 - SCALE FACTOR 0.99983			
B.M. No.	NORTHING	EASTING	ELEVATION
PILE 136	5523873.734	647764.406	236.242
PILE 133	5523256.606	647782.387	236.056

NOTE: PILE No. 136 MAY BE REVISED PRIOR TO CONSTRUCTION. CONTRACT ADMINISTRATOR TO PROVIDE NEW ELEVATION AND COORDINATES.

REFERENCE NOTES:

- A. ADD 200.00 TO DESIGN GRADES OBTAIN GEODETIC DATUM
- B. ALL EXISTING UNDERGROUND UTILITIES SHALL BE CONFIRMED PRIOR TO CONSTRUCTION.
- C. ALL SITE SURFACE WORKS SHALL BE IN ACCORDANCE WITH THE C.O.W. STANDARD CONSTRUCTION SPECIFICATIONS

150 mm W.M. HYDRANT	150 mm W.M. VALVE	300mm L.D.S. LAND DRAINAGE SEWER	250mm W.W.S. WASTEWATER SEWER	MANHOLE	CATCH BASIN	CURB INLET	JUNCTIONS	CULVERT	GAS	HYDRO M.T.S.	CONCRETE	ASPHALT	PROPERTY LINE	SURVEY BAR	ELEVATION	TREE	ANODE	CONCRETE SIDEWALK	FENCE	LIGHT STANDARD	ANCHOR	POLE	CONTOURS	RAIL X-ING SIGNAL	RAILWAY TRACK	DITCH
EXISTING	LEGEND - PLAN	PROPOSED	

APEGM
Certificate of Authorization
Earth Tech Canada Inc.
No. 730 Expiry: April 30, 2007

B.M. ELEV.	
DESIGNED BY	BSK
CHECKED BY	JC
DRAWN BY	BSK
APPROVED BY	AHL
SCALE:	1:500
RELEASED FOR CONSTRUCTION BY:	R. SOROKOWSKI
CONSULTANT DRAWING NO.	WS-C0004
ISSUED FOR TENDER	07/01/31 JC
NO. REVISIONS	DATE BY
	2007/01/31

CH2M HILL
Frederickson Cooper
ARCHITECTS

ENGINEER'S SEAL
PROVINCE OF MANITOBA
ORIGINAL SIGNED BY
J.N. CRANG
2007/01/31
REGISTERED PROFESSIONAL ENGINEER

THE CITY OF WINNIPEG
WATER AND WASTE DEPARTMENT
ENGINEERING DIVISION

WATER TREATMENT PLANT
BULK CHEMICAL BUILDING
SODIUM HYPOCHLORITE AND CHEMICAL STORAGE BUILDINGS

CITY FILE NUMBER
SHEET OF
CITY DRAWING NUMBER
1-06015-A-C0004-001-000

CIVIL
RAILWAY CONSTRUCTION
PLAN & PROFILE