


K SECTION
WS-H110 1:50

DRAWING NOTES

- ① SEE DRAWING WS-H0402 GOOSENECK DETAIL 5.
- ② SEE DRAWING WS-H0403 EXHAUST FAN DETAIL 6.
- ③ HEAT TRACING ON ALL INTAKE LOUVERS BY DIV. 15. INSTALL ON INSIDE EDGE OF BIRD SCREEN.
- ④ 13mm SQUARE WIRE MESH WELDED TO END AND 25 ACOUSTIC LINER.

GENERAL NOTES

- 1. COORDINATE WITH OTHER TRADES.

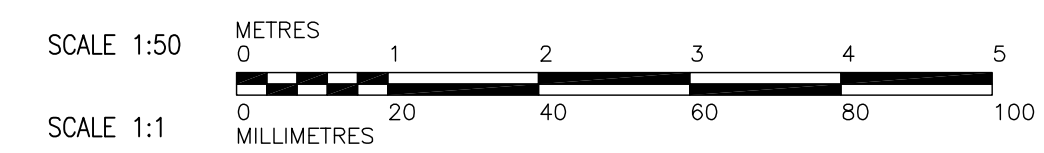

 Certificate of Authorization Earth Tech Canada Inc. No. 730 Expiry: April 30, 2007	B.M. ELEV.	 Frederickson Cooper ARCHITECTS	 A Tyco International Ltd. Company	ENGINEER'S SEAL ORIGINAL SIGNED BY A. M. AFTANAS 2007/01/31	 THE CITY OF WINNIPEG WATER AND WASTE DEPARTMENT ENGINEERING DIVISION
	DESIGNED BY: LJW CHECKED BY: PVL/AMA DRAWN BY: LJW APPROVED BY: AHL SCALE: 1:50 RELEASED FOR CONSTRUCTION BY: R. SOROKOWSKI			CONSULTANT DRAWING NO. WS-H0207	
00 ISSUED FOR TENDER 07/01/31 LJW NO. REVISIONS DATE BY	DATE 2006/09/12 DATE 2007/01/31			WATER TREATMENT PLANT BULK CHEMICAL STORAGE SODIUM HYPOCHLORITE AND CHEMICAL STORAGE BUILDING	CITY FILE NUMBER SHEET OF CITY DRAWING NUMBER 1-0601S-A-H0207-001-000
				MECHANICAL SECTION K	