


**DRAWING NOTES**

- ① 40# GHS FROM EXPANSION TANK AND GLYCOL FILL TANK. SEE DRAWING WS-H0116 FOR CONTINUATION.
- ② 150# GHS AND GHR. SEE DRAWING WS-H0122 FOR CONTINUATION.
- ③ 75# GHS AND GHR. SEE DRAWING WS-H0122 FOR CONTINUATION.
- ④ 20# GHS AND GHR TO BRIDGE.
- ⑤ HEAT EXCHANGER SKID PACKAGES. TYPICAL OF 3.

**GENERAL NOTES**

- 1. COORDINATE WITH OTHER TRADES.

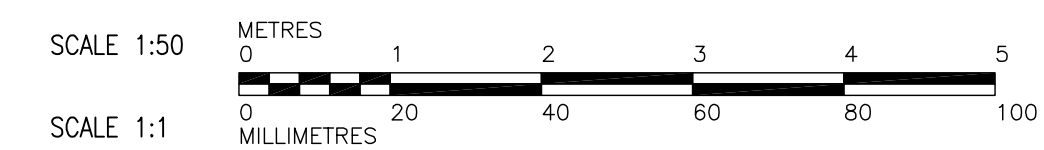

 <b>APEGM</b> Certificate of Authorization Earth Tech Canada Inc. No. 730 Expiry: April 30, 2007	B.M. ELEV.	 <b>Frederickson Cooper</b> ARCHITECTS	 <b>EarthTech</b> A Tyco International Ltd. Company	ENGINEER'S SEAL	 <b>THE CITY OF WINNIPEG</b> WATER AND WASTE DEPARTMENT ENGINEERING DIVISION		
				DESIGNED BY PVL		CHECKED BY PVL/AMA	ORIGINAL SIGNED BY A. M. AFTANAS
				DRAWN BY DL		APPROVED BY AHL	2007/01/31
	SCALE: 1:50	RELEASED FOR CONSTRUCTION BY: R. SOROKOWSKI		CONSULTANT DRAWING NO. WS-H0208	CITY FILE NUMBER		
00 ISSUED FOR TENDER 07/01/31 DL	NO. REVISIONS	DATE	DATE	2006/01/26	2007/01/31	SHEET OF	
WATER TREATMENT PLANT BULK CHEMICAL STORAGE SODIUM HYPOCHLORITE AND CHEMICAL STORAGE BUILDING					CITY DRAWING NUMBER		
MECHANICAL SECTIONS L & M					1-0601S-A-H0208-001-000		