


NOZZLE SCHEDULE		
ITEM No.	SIZE	SERVICE
A	200	VENT
B	50	FILL
C	75	FILL
D	100	LEVEL ELEMENT
E	600	MANWAY
F	50	SUCTION LINE
G	750	MANWAY
H	100	OVERFLOW C/W INTERNAL LR 90° ELBOW
I	50	DRAIN
J	50	LEVEL GAUGE

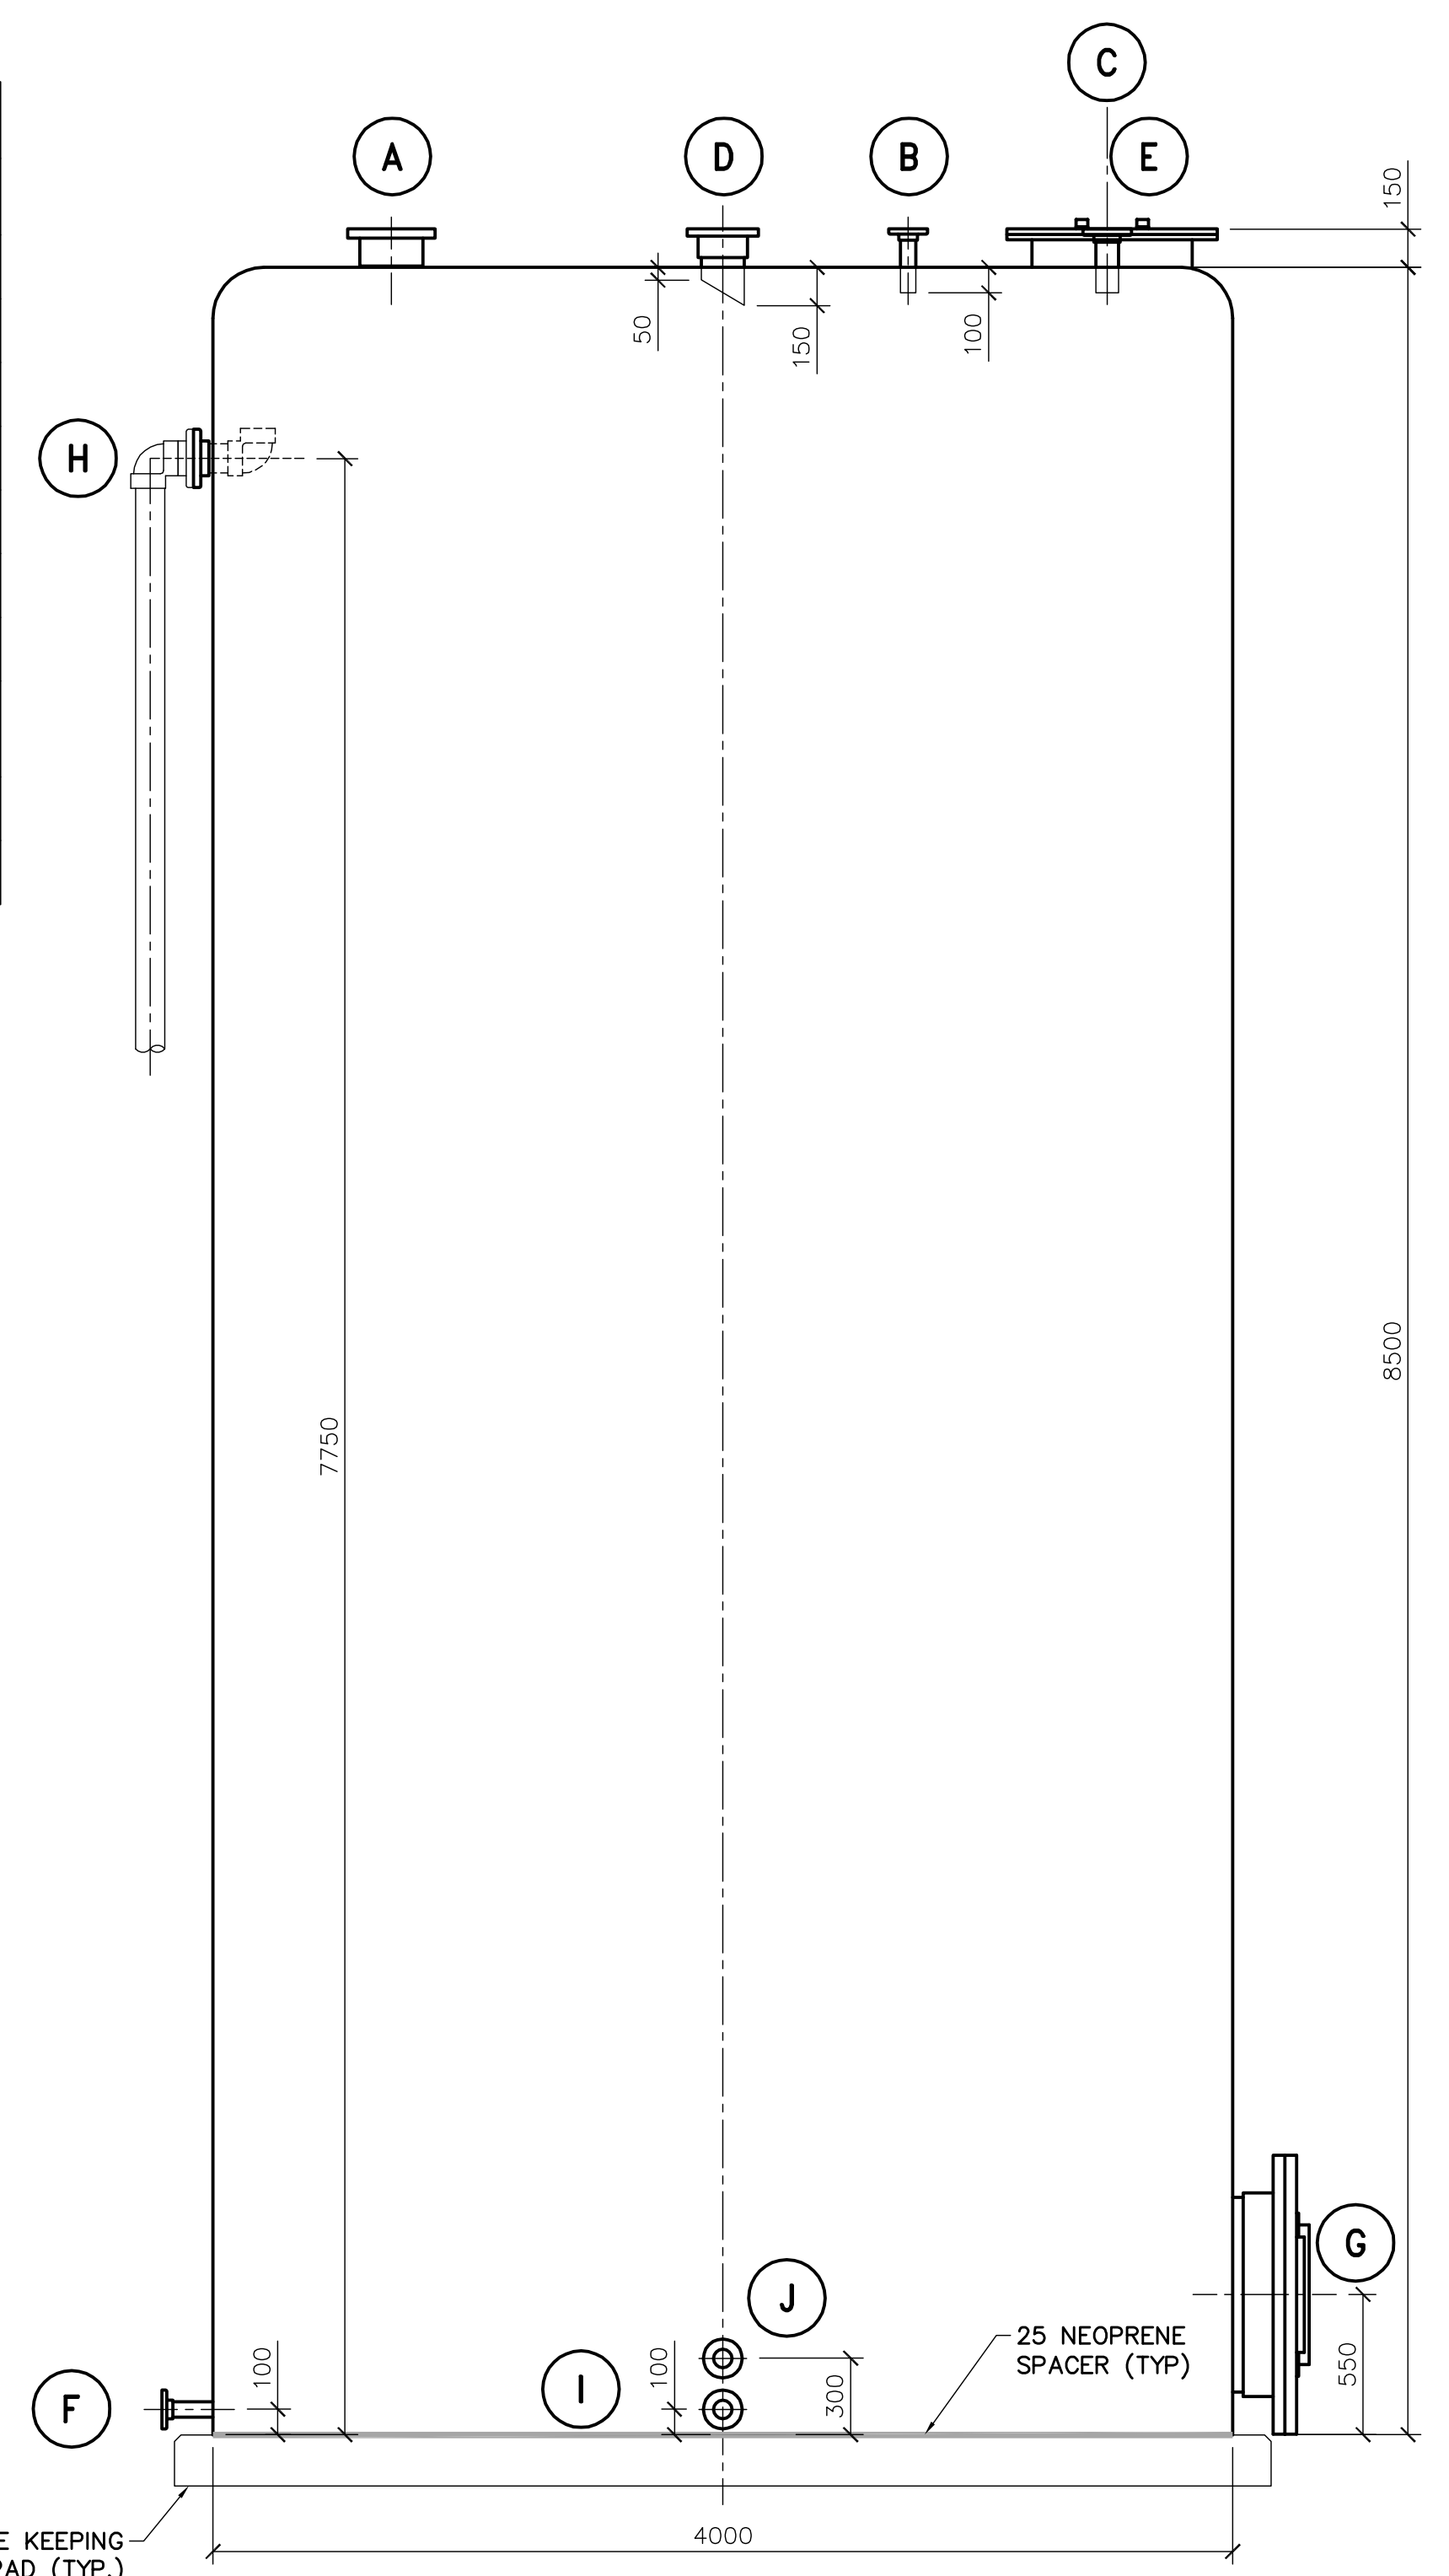

SECTION 1:25

NOTES:  
1. SEE STRUCTURAL DRAWINGS FOR HOUSE KEEPING PAD DETAILS.

 Certificate of Authorization Earth Tech Canada Inc. No. 730 Expiry: April 30, 2007	B.M. ELEV.	 Frederickson Cooper ARCHITECTS	 A Tyco International Ltd. Company	ENGINEER'S SEAL	 THE CITY OF WINNIPEG WATER AND WASTE DEPARTMENT ENGINEERING DIVISION		
				DESIGNED BY SBW		CHECKED BY SRB	ORIGINAL SIGNED BY S.B. WILLIAMSON
				DRAWN BY JBC		APPROVED BY AHL	2007/01/31
				SCALE: AS NOTED		RELEASED FOR CONSTRUCTION BY: R. SOROKOWSKI	CONSULTANT DRAWING NO. WS-M0450
	00 ISSUED FOR TENDER 07/01/31 JBC	DATE 2006/03/15	DATE 2007/01/31	PROCESS MECHANICAL FERRIC CHLORIDE TANK DETAILS	CITY FILE NUMBER		
	NO. REVISIONS	DATE	DATE		SHEET OF		
					CITY DRAWING NUMBER		
					1-0601S-A-M0450-001-000		