




DUCT BANK PLAN
N.T.S.

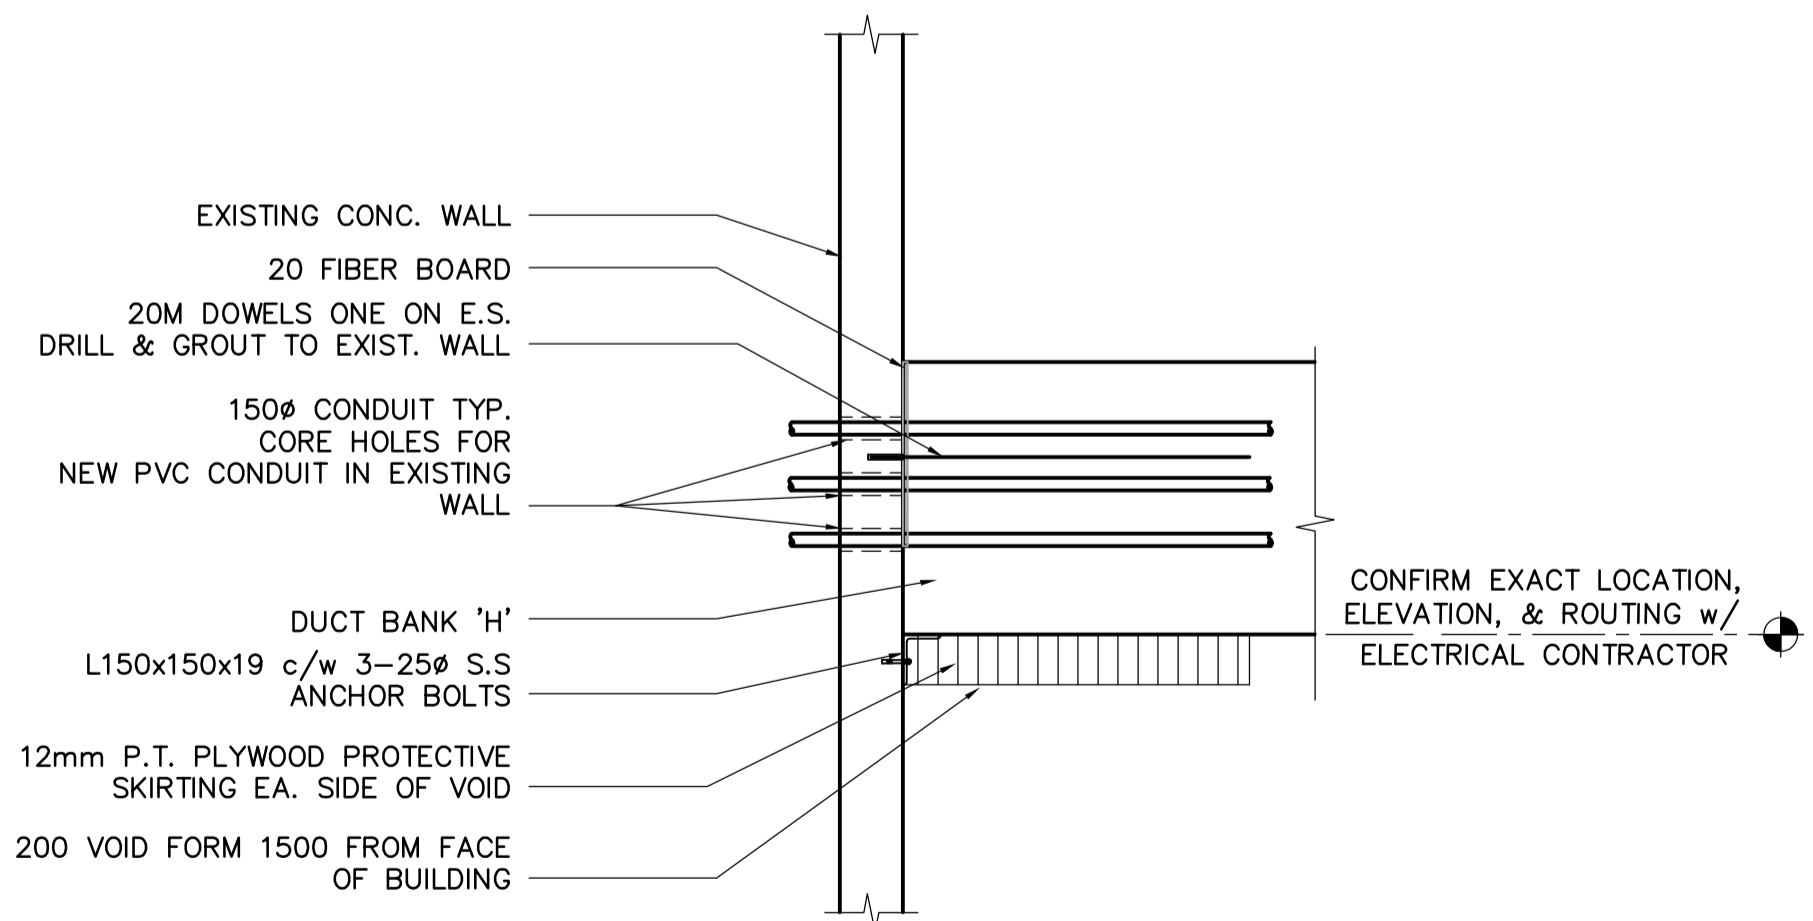


2 SECTION THRU WALL
WS-S0400 1:30

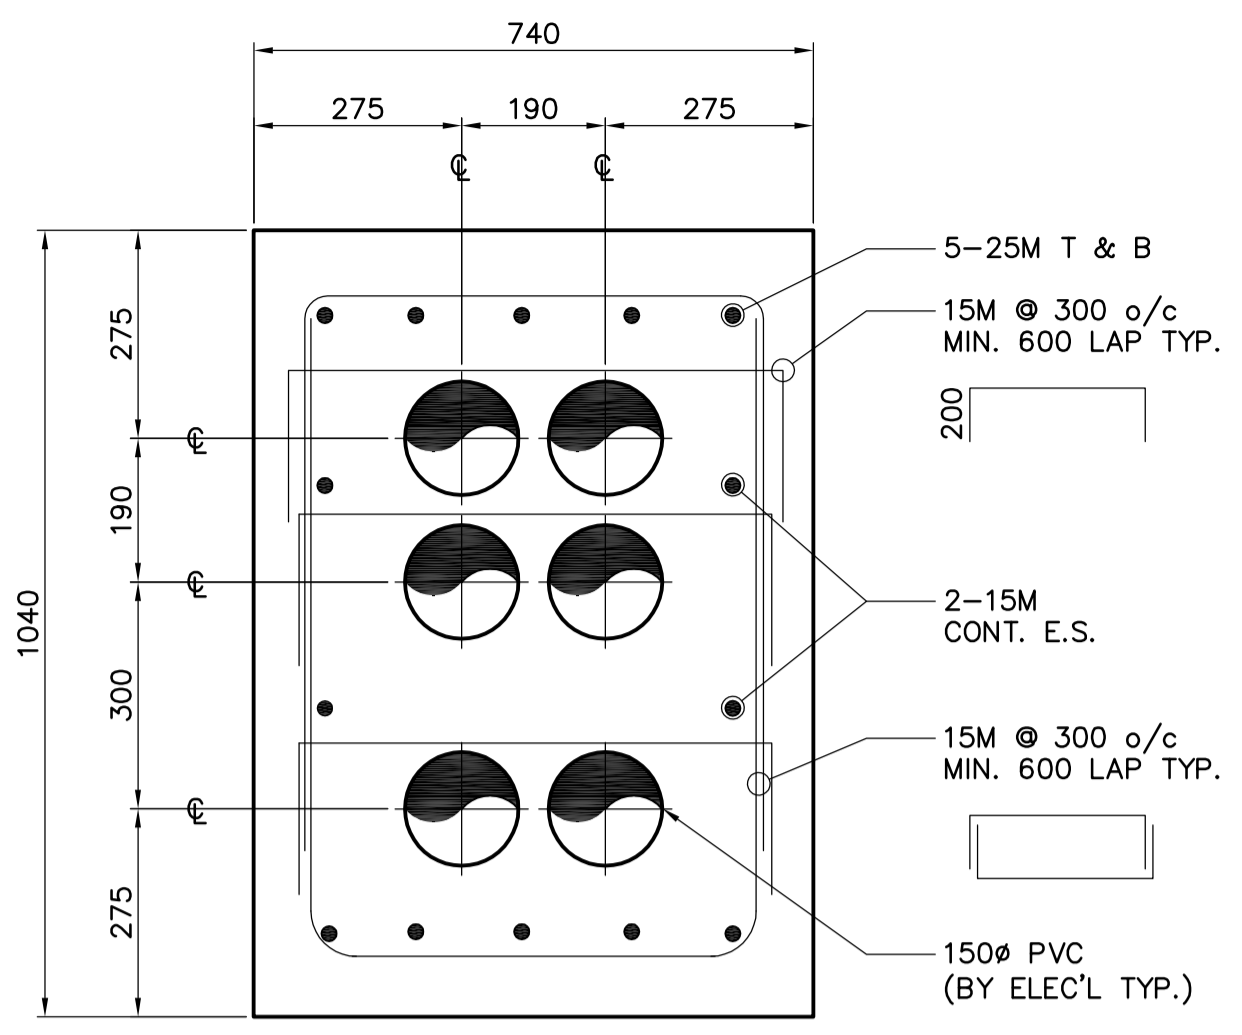


H SECTION
WS-S0400 1:10

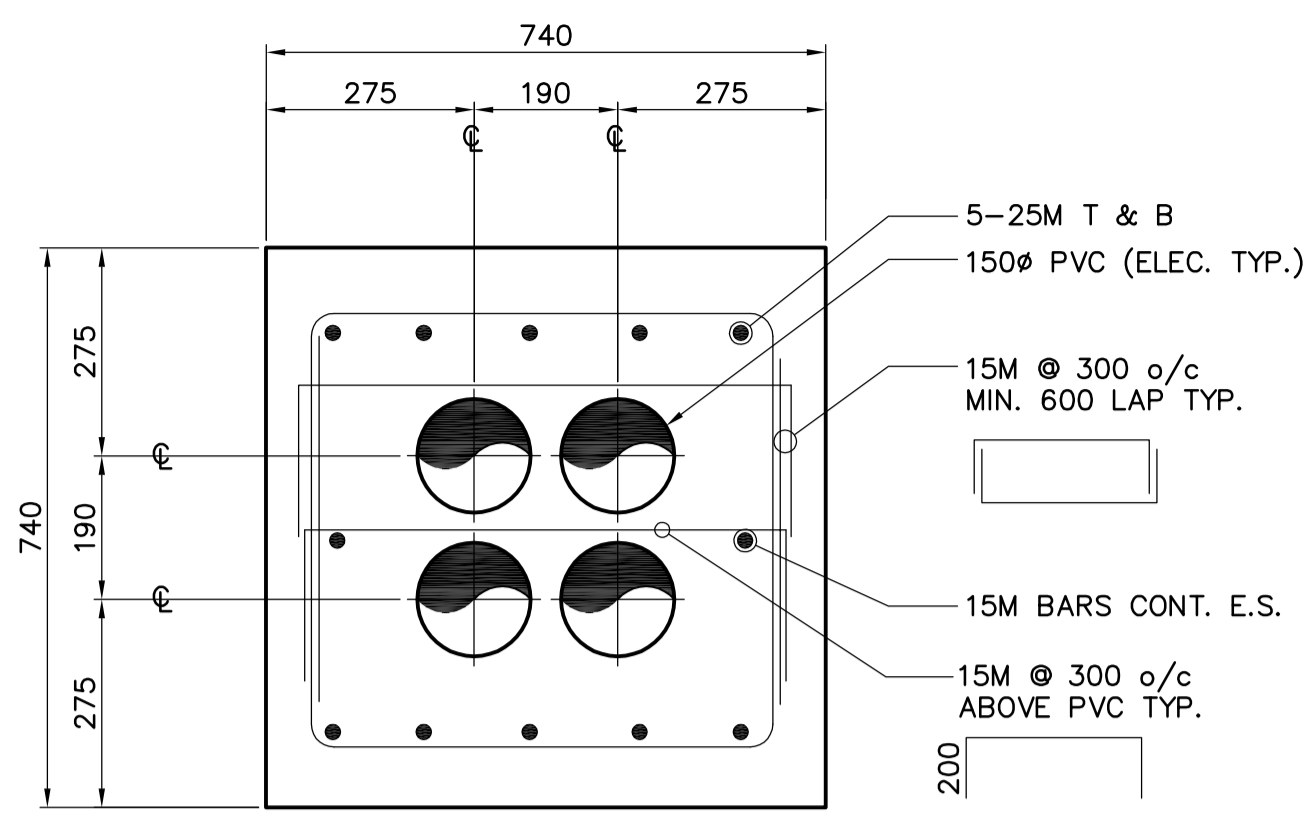


L SECTION
WS-S0400 1:10

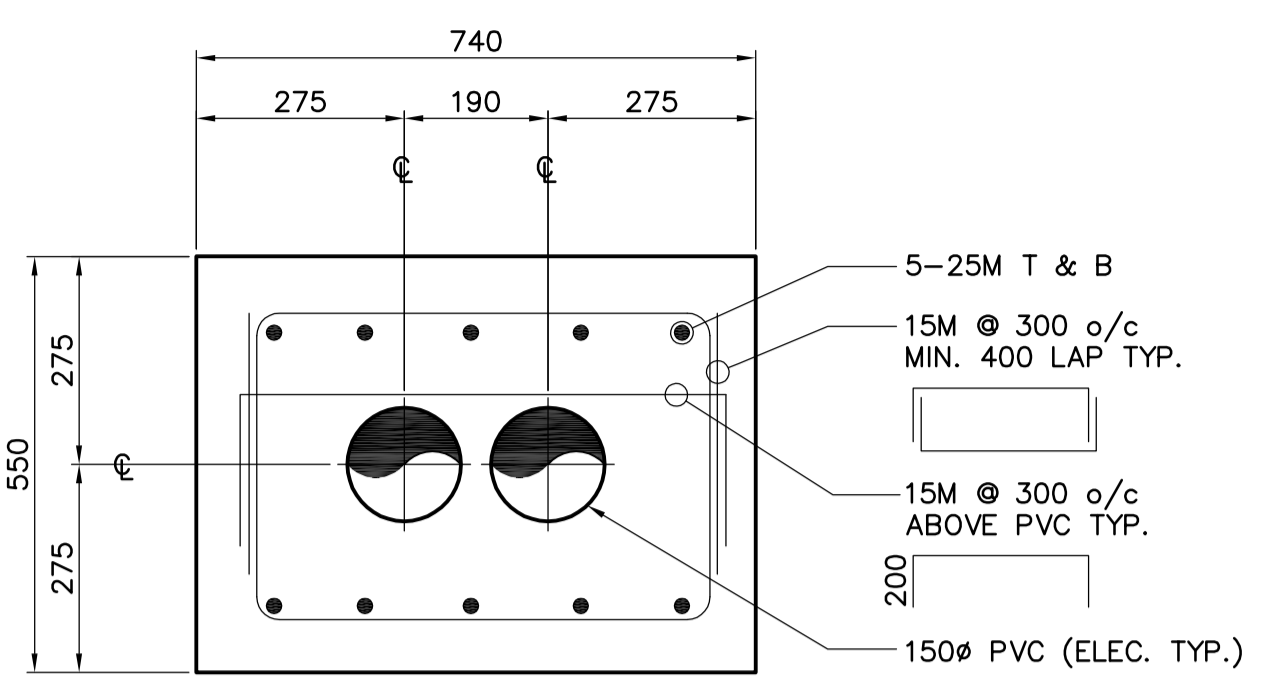


M SECTION
WS-S0400 1:10

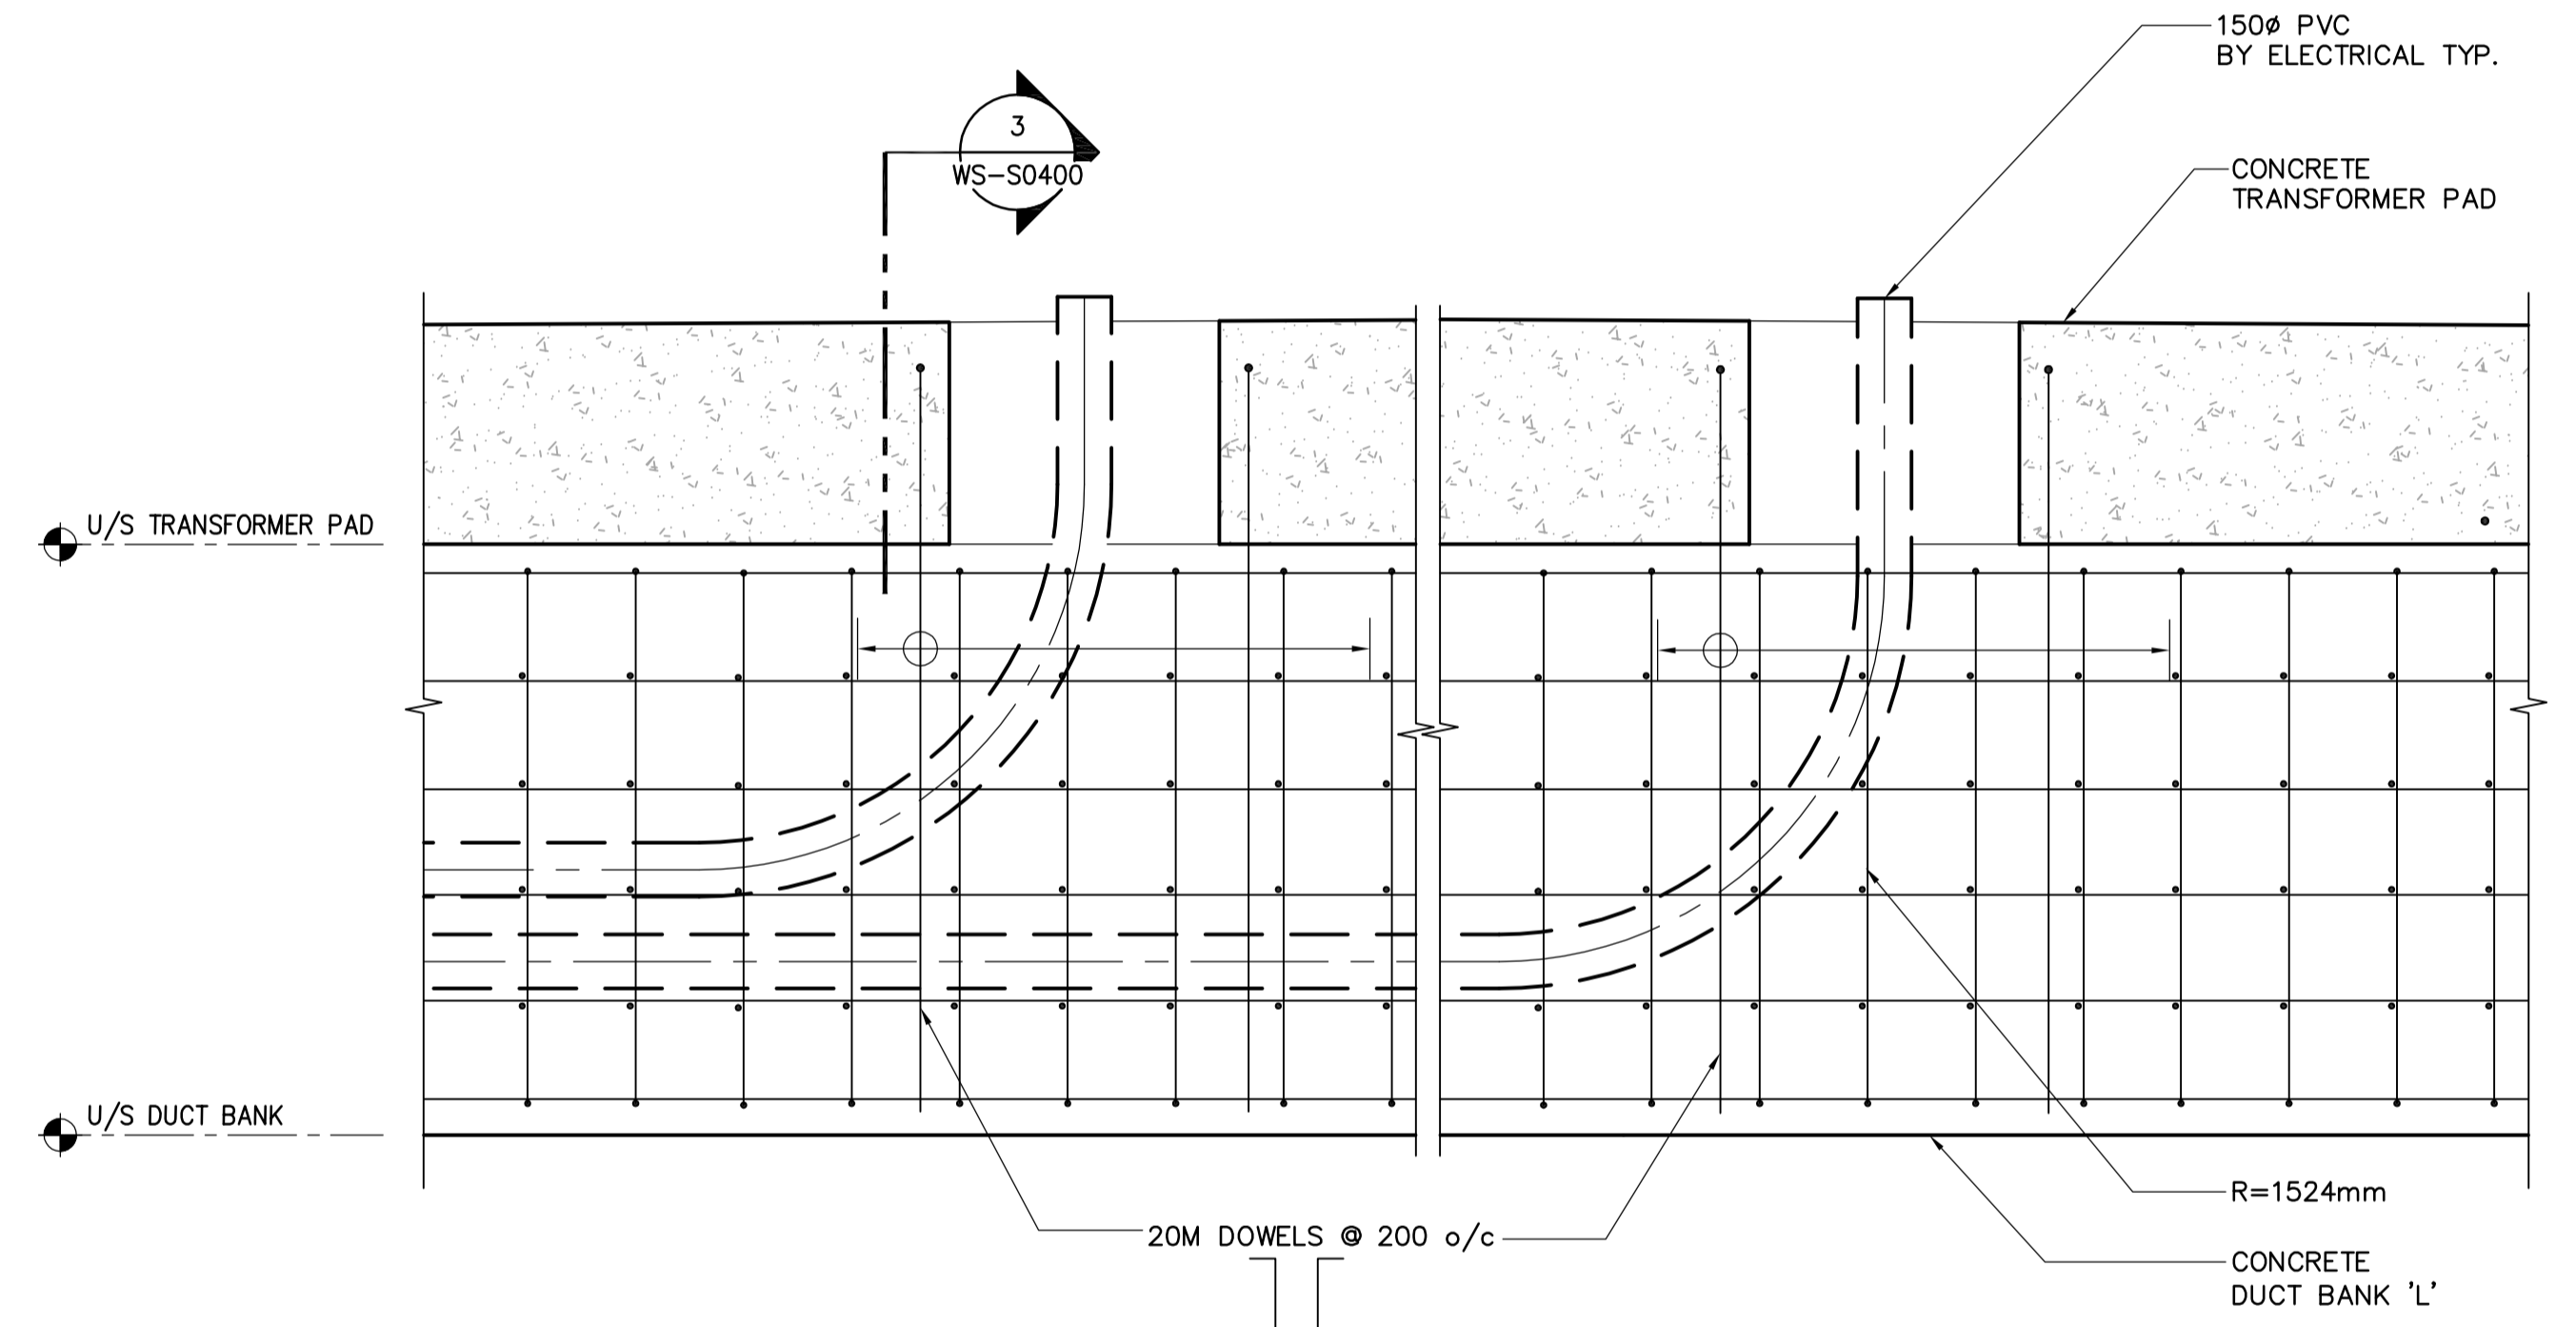

1 SECTION
WS-S0400 N.T.S.

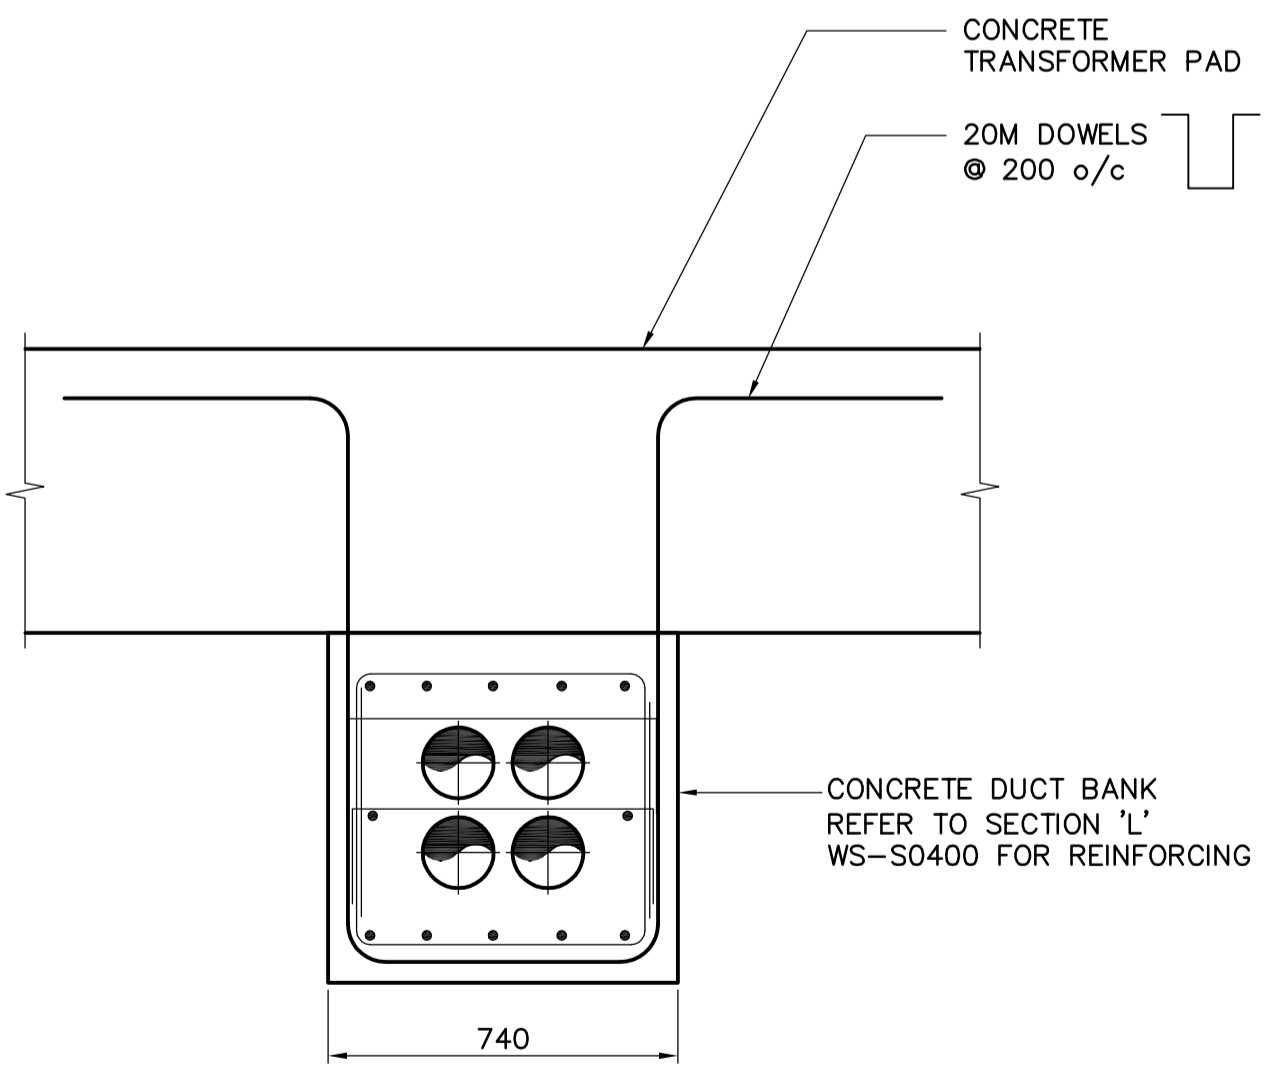

3 SECTION
WS-S0400 N.T.S.

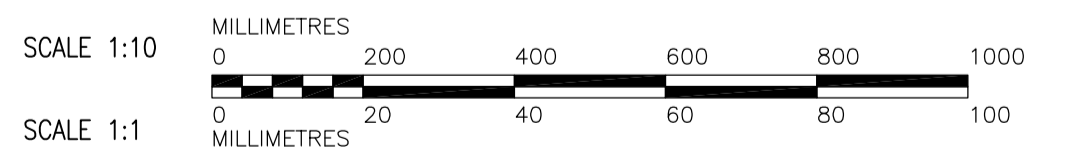

B.M. ELEV.	CH2MHILL Frederickson Cooper ARCHITECTS		EarthTech A Tyco International Ltd. Company		ENGINEER'S SEAL	THE CITY OF WINNIPEG WATER AND WASTE DEPARTMENT ENGINEERING DIVISION	CITY FILE NUMBER	
	DESIGNED BY	ARA	CHECKED BY	AP	ORIGINAL SIGNED BY			SHEET OF
	DRAWN BY	CMF	APPROVED BY	AHL	2007/01/31			
	SCALE:	AS NOTED	RELEASED FOR CONSTRUCTION BY:	R. SOROKOWSKI	CONSULTANT DRAWING NO.			WS-S0400
00	ISSUED FOR TENDER	07/01/31	CMF	DATE	2006/12/21	DATE	2007/01/31	1-06019-A-S0400-001-000
NO.	REVISIONS	DATE	BY	DATE	2006/12/21	DATE	2007/01/31	