


1 WEST HYDRONIC SCHEMATIC - BUILDING HEATING
- N.T.S.

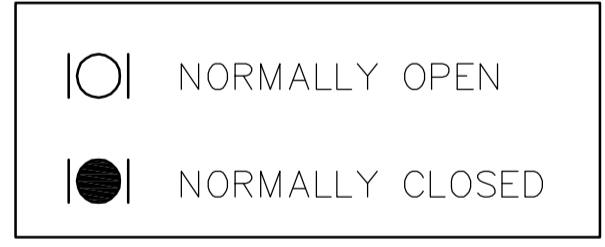

APECA
Certificate of Authorization
Earth Tech Canada Inc.
No. 730 Expiry: April 30, 2007

B.M. ELEV.	
DESIGNED BY	AMA/LJW
DRAWN BY	DJP
SCALE:	N.T.S.
ISSUED FOR TENDER	07/01/31 DL
NO. REVISIONS	DATE BY
DATE	2006/09/11
DATE	2007/01/31

CH2MHILL
Frederickson Cooper ARCHITECTS

EarthTech
A Tyco International Ltd. Company

DESIGNED BY: AMA/LJW
CHECKED BY: PVL/AMA
DRAWN BY: DJP
APPROVED BY: AHL
SCALE: N.T.S.
RELEASED FOR CONSTRUCTION BY: R. SOROKOWSKI
DATE: 2007/01/31

ENGINEER'S SEAL
ORIGINAL SIGNED BY
A. M. AFTANAS
2007/01/31
CONSULTANT DRAWING NO.
WS-H0509

THE CITY OF WINNIPEG
WATER AND WASTE DEPARTMENT
ENGINEERING DIVISION

WATER TREATMENT PLANT
BULK CHEMICAL BUILDING
SODIUM HYPOCHLORITE AND CHEMICAL STORAGE BUILDING

MECHANICAL
WEST HYDRONIC SCHEMATIC
BUILDING HEATING

CITY FILE NUMBER
SHEET OF
CITY DRAWING NUMBER
1-06018-G-H0509-001-00D