


EXHAUST FAN EF-H818B

TYPICAL FOR EF-H819B, SF-H831A

NOTES

1. STARTER IN MCC AND ALL FIELD WIRING BY DIVISION 16 EXCEPT WIRING TO BAS SYSTEM BY DIVISION 15.

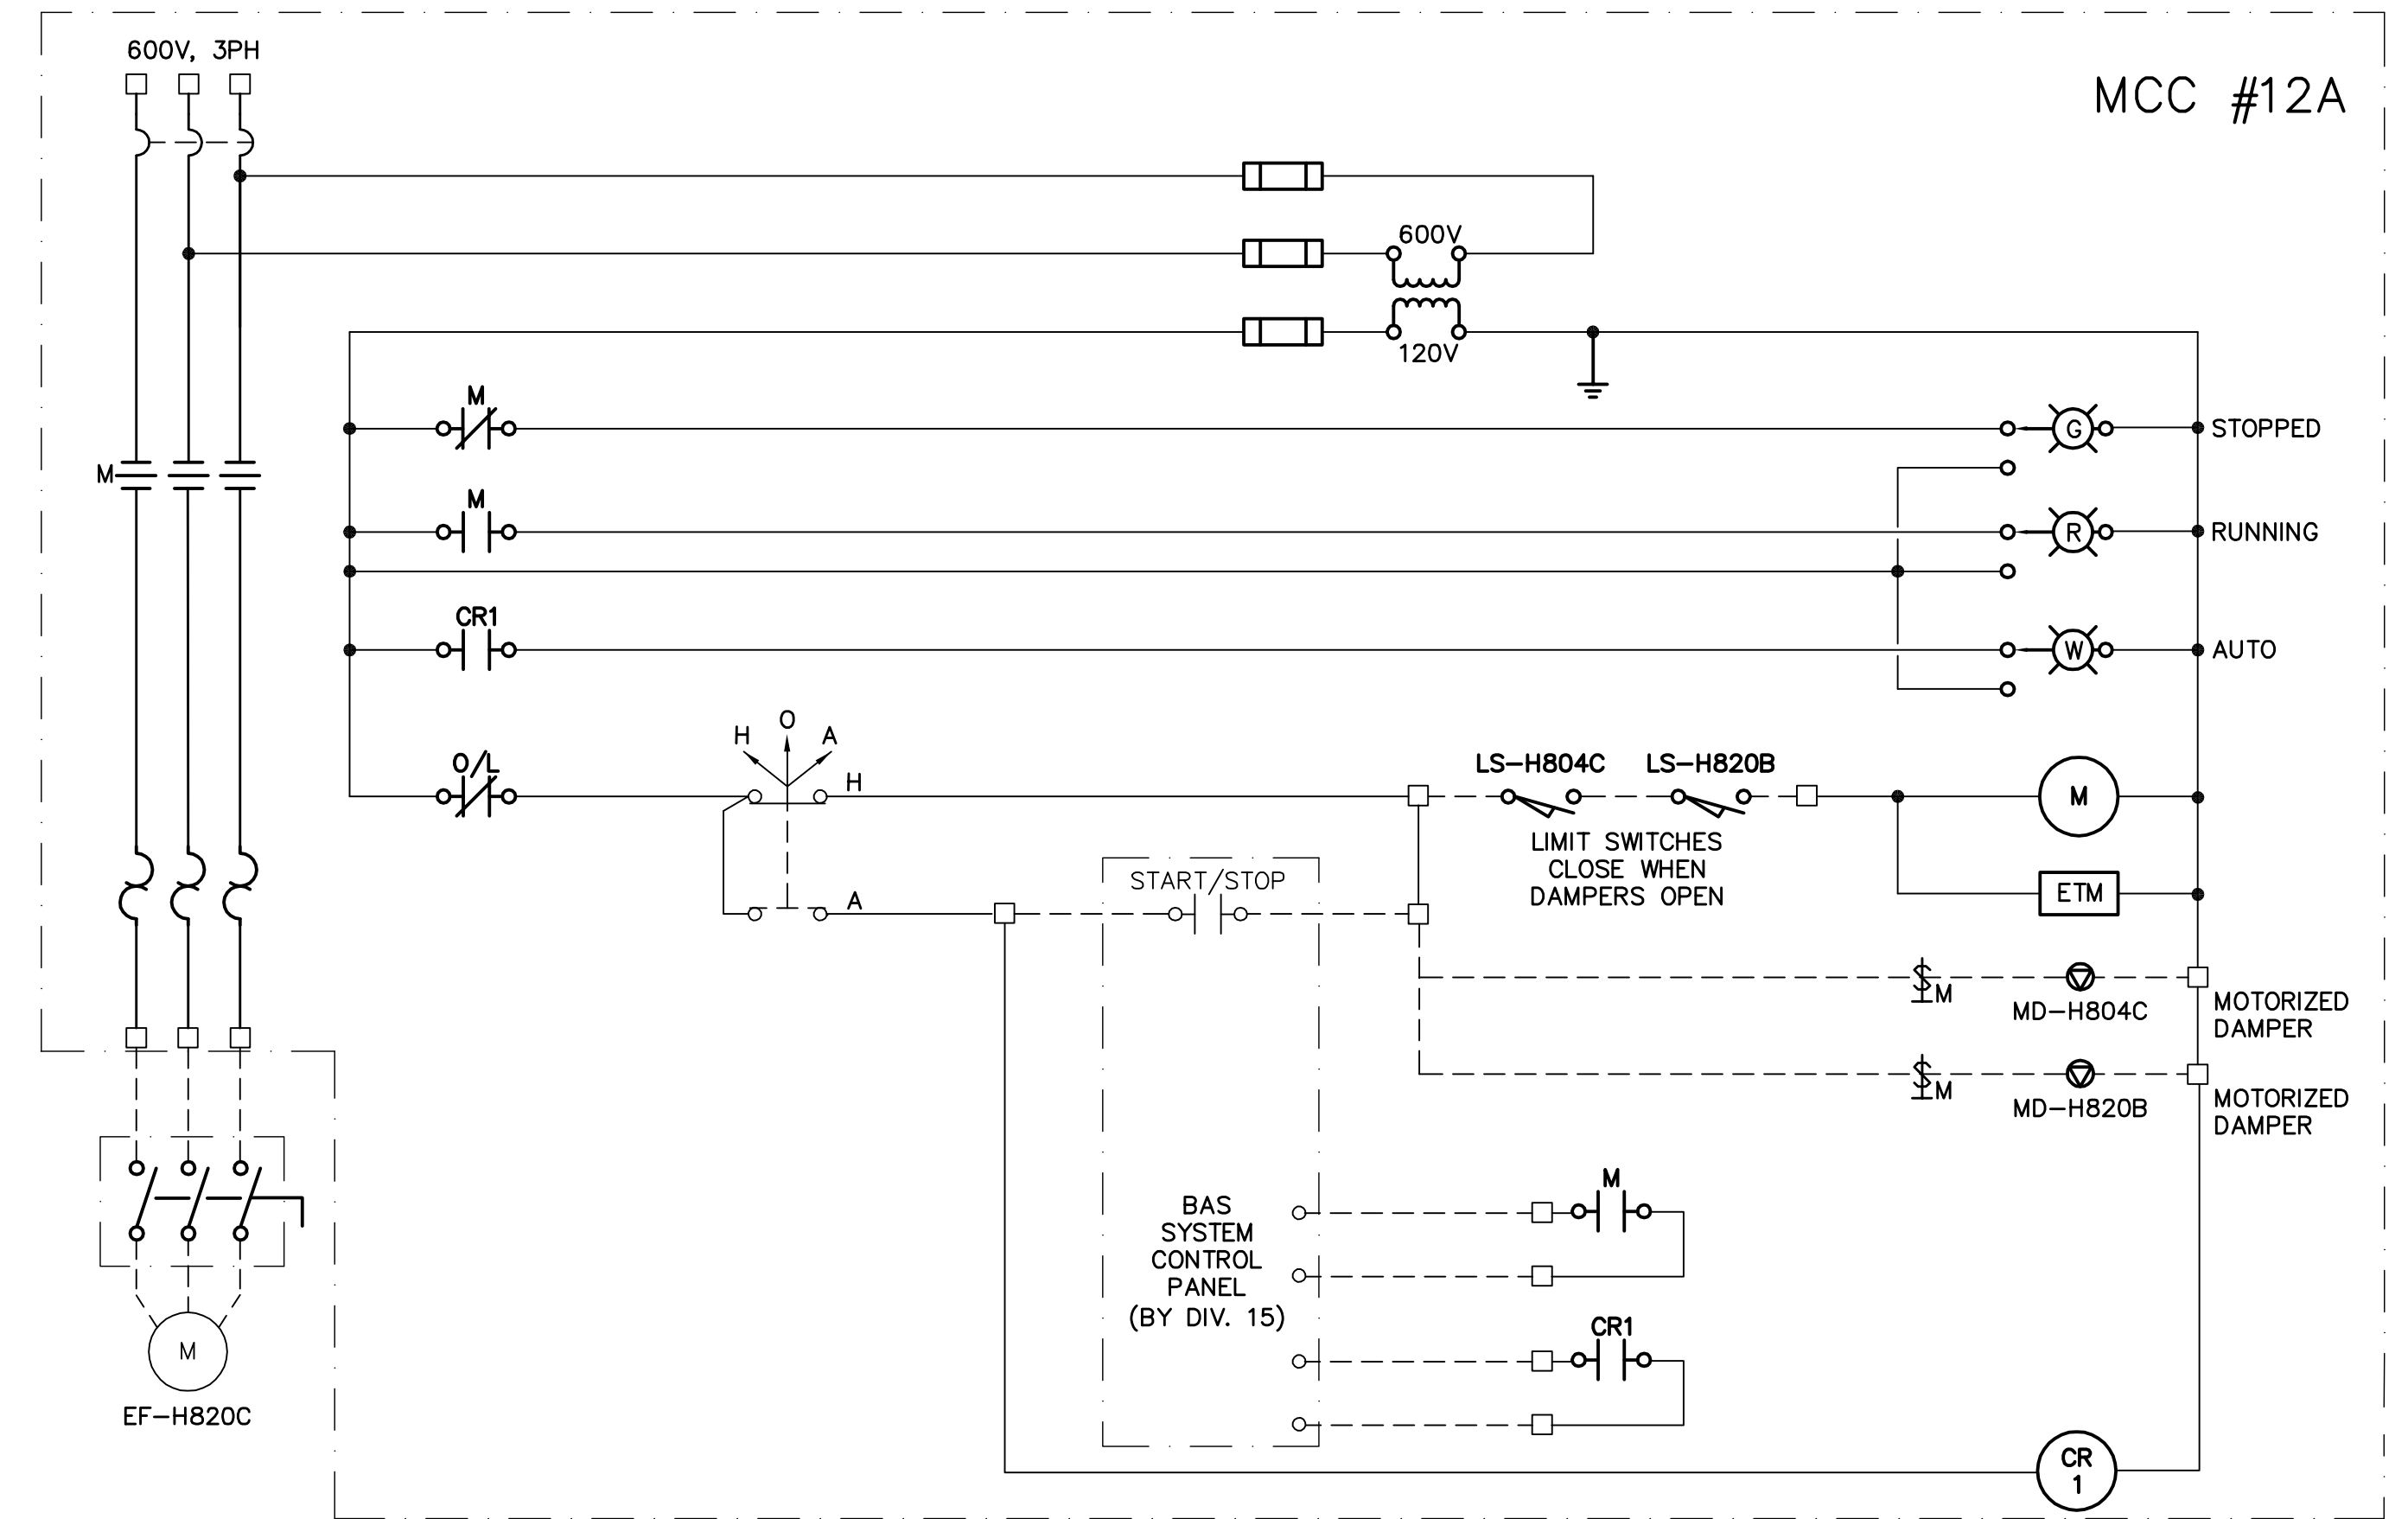

EXHAUST FAN EF-H820C

TYPICAL FOR EF-H821C, EF-H824C, EF-H824C, EF-H825C SF-H828A, EF-H829C

NOTES

1. STARTER IN MCC AND ALL FIELD WIRING BY DIVISION 16 EXCEPT WIRING TO BAS SYSTEM BY DIVISION 15.

<p>Certificate of Authorization Earth Tech Canada Inc. No. 730 Expiry: April 30, 2007</p>	<p>Frederickson Cooper ARCHITECTS</p>		<p>A Tyco International Ltd. Company</p>		<p>ENGINEER'S SEAL</p> <p>ORIGINAL SIGNED BY P. STRYK 2007/01/31</p>		<p>THE CITY OF WINNIPEG WATER AND WASTE DEPARTMENT ENGINEERING DIVISION</p>	
	DESIGNED BY: BLM	CHECKED BY: PS	<p>WATER TREATMENT PLANT BULK CHEMICAL BUILDING SODIUM HYPOCHLORITE AND CHEMICAL STORAGE BUILDING</p>		<p>CITY FILE NUMBER</p>			
	DRAWN BY: ERC	APPROVED BY: AHL	<p>ELECTRICAL FANS TYPICAL STARTER SCHEMATIC</p>		<p>SHEET OF</p>			
SCALE: NTS	RELEASED FOR CONSTRUCTION BY: R. SOROKOWSKI	<p>CITY DRAWING NUMBER</p>		<p>1-0601S-H-E0512-001-000</p>				
00 ISSUED FOR TENDER 07/01/31 ERC	DATE 2007/01/15	DATE 2007/01/31	<p>CONSULTANT DRAWING NO. WS-E0512</p>					
NO. REVISIONS	DATE	BY						