


MEZZANINE FACILITY PLAN
1:50

CABLE TRAY TAGGING
SEE DETAIL
3
WS-E0452

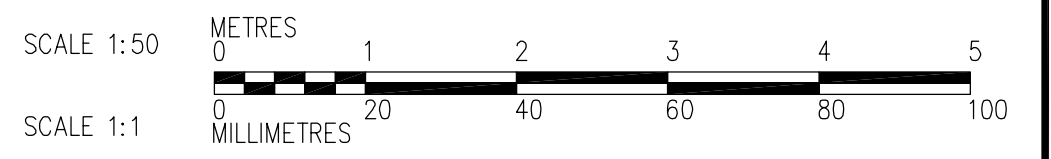

B.M. ELEV.						ENGINEER'S SEAL				THE CITY OF WINNIPEG WATER AND WASTE DEPARTMENT ENGINEERING DIVISION	
		DESIGNED BY LL DRAWN BY TL SCALE: 1:50		CHECKED BY JRL APPROVED BY AHL RELEASED FOR CONSTRUCTION BY: R. SOROKOWSKI		ORIGINAL SIGNED BY L.D. LLEWELLYN 2007/01/31		WATER TREATMENT PLANT SODIUM HYPOCHLORITE BUILDING SODIUM HYPOCHLORITE AND CHEMICAL STORAGE BUILDINGS		CITY FILE NUMBER SHEET OF CITY DRAWING NUMBER 1-0601J-A-E0121-001-000	
00 ISSUED FOR TENDER 07/01/31 LL		DATE 2006/08/29		DATE 2007/01/31		CONSULTANT DRAWING NO. WJ-E0121		ELECTRICAL SODIUM HYPOCHLORITE BUILDING MEZZANINE FACILITY PLAN			