


UPPER LEVEL FACILITY PLAN PLAN
1:50

CABLE TRAY TAGGING
SEE DETAIL

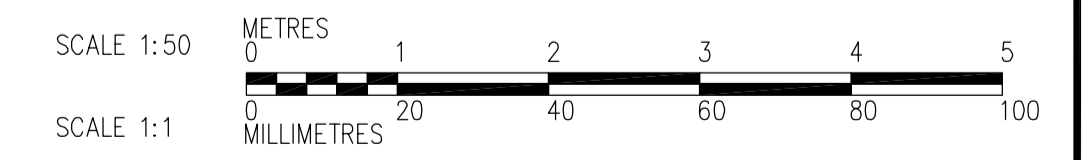

 APEGN Certificate of Authorization CH2M HILL Canada Ltd. No. 1441 Expiry: April 30, 2007	B.M. ELEV.	 Frederickson Cooper ARCHITECTS	 EarthTech A 100 International Ltd. Company	ENGINEER'S SEAL ORIGINAL SIGNED BY L.D. LLEWELLYN 2007/01/31	 THE CITY OF WINNIPEG WATER AND WASTE DEPARTMENT ENGINEERING DIVISION WATER TREATMENT PLANT SODIUM HYPOCHLORITE BUILDING SODIUM HYPOCHLORITE AND CHEMICAL STORAGE BUILDINGS ELECTRICAL SODIUM HYPOCHLORITE BUILDING UPPER LEVEL FACILITY PLAN	CITY FILE NUMBER
	DESIGNED BY LL			CHECKED BY JRL		SHEET OF
	DRAWN BY TL			APPROVED BY AHL		CITY DRAWING NUMBER
	SCALE: 1:50			RELEASED FOR CONSTRUCTION BY: R. SOROKOWSKI		CONSULTANT DRAWING NO. WJ-E0131
00 ISSUED FOR TENDER 07/01/31 LL	DATE BY DATE	2006/08/29	DATE 2007/01/31	WJ-E0131	1-0601J-A-E0131-001-000	