


MEZZANINE PLAN
1:50

NOTE: FOR HYDRONIC PIPE SIZES,
REFER TO DRAWING WJ-H0505

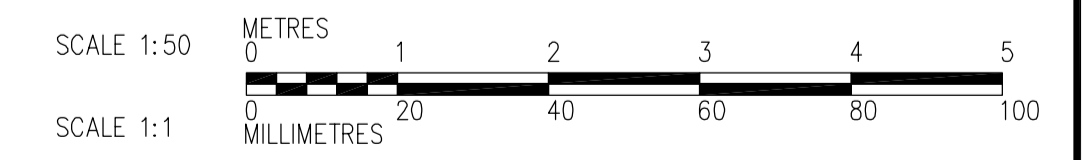

<p>Certificate of Authorization CH2M HILL Canada Ltd. No. 1441 Expiry: April 30, 2007</p>	B.M. ELEV.	<p>Frederickson Cooper ARCHITECTS</p>	<p>1750 International U.S. Company</p>	ENGINEER'S SEAL	<p>THE CITY OF WINNIPEG WATER AND WASTE DEPARTMENT ENGINEERING DIVISION</p>	
	DESIGNED BY TT			CHECKED BY DKC		ORIGINAL SIGNED BY D.K. CUDDINGTON
	DRAWN BY KF			APPROVED BY AHL		2007/01/31
	SCALE: 1:50			RELEASED FOR CONSTRUCTION BY: R. SOROKOWSKI		CONSULTANT DRAWING NO. WJ-H0116
00 ISSUED FOR TENDER 07/01/31 TT	DATE 2006/10/10	DATE 2007/01/31	WATER TREATMENT PLANT SODIUM HYPOCHLORITE BUILDING SODIUM HYPOCHLORITE AND CHEMICAL STORAGE BUILDINGS HVAC AND PLUMBING SODIUM HYPOCHLORITE BUILDING MEZZANINE PLAN		CITY FILE NUMBER SHEET OF CITY DRAWING NUMBER 1-0601J-A-H0116-001-000	