


PLAN AT ELEVATION 237.000
1:100

REBAR LEGEND:

- TOP BARS
- - - - BOTTOM BARS

NOTES:

1. PL-20 500x500
PL-21 450x400
2. SEE DRAWING WJ-S0515 FOR CONCRETE PILASTERS/COLUMNS DETAILS AND GRADE BEAM SCHEDULE.
3. FOR PIPE UNDER THE FOUNDATIONS, SEE HVAC AND PLUMBING DRAWINGS. USE DETAIL 4 FOR HORIZONTAL PIPE RUNS AND USE 3 FOR ANY VERTICAL DROP IN PIPE ELEVATION.
4. FOR GENERAL NOTES SEE DWG WS-S0001. IN CASE OF CONFLICTING INFORMATION, WJ-SERIES DRAWINGS GOVERN.

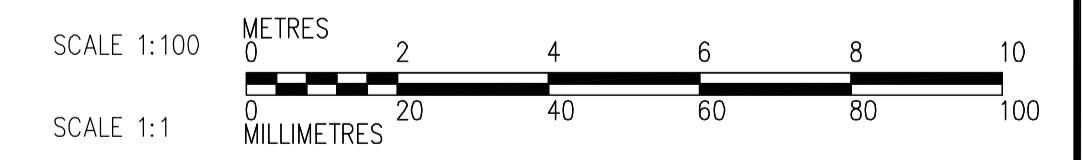

 APEGN Certificate of Authorization CH2M HILL Canada Ltd. No. 1441 Expiry: April 30, 2007	B.M. ELEV.	 Frederickson Cooper ARCHITECTS	 EarthTech A 100 International Ltd. Company	ENGINEER'S SEAL ORIGINAL SIGNED BY D. KRUGER 2007/01/31	 THE CITY OF WINNIPEG WATER AND WASTE DEPARTMENT ENGINEERING DIVISION WATER TREATMENT PLANT SODIUM HYPOCHLORITE BUILDING SODIUM HYPOCHLORITE AND CHEMICAL STORAGE BUILDINGS STRUCTURAL SODIUM HYPOCHLORITE BUILDING PLAN AT ELEVATION 237.000	CITY FILE NUMBER SHEET OF																											
	<table border="1" style="width: 100%; border-collapse: collapse;"> <tr> <td style="width: 33%;">00 ISSUED FOR TENDER</td> <td style="width: 33%;">07/01/31</td> <td style="width: 33%;">MH</td> </tr> <tr> <td>NO. REVISIONS</td> <td>DATE</td> <td>BY</td> </tr> <tr> <td></td> <td>2006/08/17</td> <td></td> </tr> </table>	00 ISSUED FOR TENDER	07/01/31	MH		NO. REVISIONS	DATE	BY		2006/08/17		<table border="1" style="width: 100%; border-collapse: collapse;"> <tr> <td style="width: 33%;">DESIGNED BY</td> <td style="width: 33%;">CHECKED BY</td> <td style="width: 33%;">AP</td> </tr> <tr> <td>BY MH</td> <td>BY AP</td> <td></td> </tr> <tr> <td>DRAWN BY</td> <td>APPROVED BY</td> <td>AHL</td> </tr> <tr> <td>BY CR</td> <td>BY AHL</td> <td></td> </tr> <tr> <td>SCALE: 1:100</td> <td>RELEASED FOR CONSTRUCTION BY:</td> <td></td> </tr> <tr> <td></td> <td>R. SOROKOWSKI</td> <td></td> </tr> <tr> <td></td> <td>DATE</td> <td>2007/01/31</td> </tr> </table>	DESIGNED BY	CHECKED BY	AP	BY MH	BY AP		DRAWN BY	APPROVED BY	AHL	BY CR	BY AHL		SCALE: 1:100	RELEASED FOR CONSTRUCTION BY:			R. SOROKOWSKI			DATE	2007/01/31
00 ISSUED FOR TENDER	07/01/31	MH																															
NO. REVISIONS	DATE	BY																															
	2006/08/17																																
DESIGNED BY	CHECKED BY	AP																															
BY MH	BY AP																																
DRAWN BY	APPROVED BY	AHL																															
BY CR	BY AHL																																
SCALE: 1:100	RELEASED FOR CONSTRUCTION BY:																																
	R. SOROKOWSKI																																
	DATE	2007/01/31																															