


MAIN FLOOR LIFE SAFETY PLAN
1:75

DRAWING NOTES

GENERAL NOTES

- COORDINATE WITH OTHER TRADES TO PREVENT CONFLICTS.

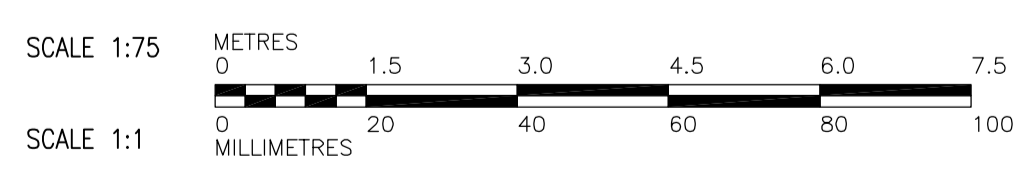

 Certificate of Authorization Earth Tech Canada Inc. No. 730 Expiry: April 30, 2007	B.M. ELEV.	 Frederickson Cooper ARCHITECTS	 A Tyco International Ltd. Company	ENGINEER'S SEAL	 THE CITY OF WINNIPEG WATER AND WASTE DEPARTMENT ENGINEERING DIVISION
	DESIGNED BY BLM			CHECKED BY	
	DRAWN BY ERC	APPROVED BY AHL	2007/01/31		
	SCALE: 1:75	RELEASED FOR CONSTRUCTION BY: R. SOROKOWSKI	CONSULTANT DRAWING NO. WS-E0113		
00 ISSUED FOR TENDER	07/01/31 ERC	DATE 2007/01/30	DATE 2007/01/31		WATER TREATMENT PLANT BULK CHEMICAL STORAGE SODIUM HYPOCHLORITE AND CHEMICAL STORAGE BUILDING
NO. REVISIONS	DATE BY				CITY FILE NUMBER SHEET OF CITY DRAWING NUMBER 1-0601S-A-E0113-001-000