

BID OPPORTUNITY: 799-2006

**DEVON AVENUE - FROM ROCH STREET TO ROTHESAY STREET**

L = 367m W = 7.5 A = 2752.5m<sup>2</sup>


Type of Work: Rehabilitation - Crack and Seat

**NOTES:**

- EXIST. CONCRETE ROADWAY
- 100% CURB REPLACEMENT
- 100% SIDEWALK REPLACEMENT
- 100% BOULEVARD RENEWAL
- AVERAGE ASPHALT OVERLAY THICKNESS 100 mm

CONSTRUCTION NOTES:

1. CONTRACTOR SHALL TAKE PRECAUTIONARY STEPS TO AVOID DAMAGE FROM CONSTRUCTION ACTIVITIES TO EXISTING BOULEVARDS AND TREES WITHIN THE LIMITS OF CONSTRUCTION.
2. LOCATION OF EXISTING SERVICES ARE TO BE CONFIRMED IN THE FIELD BY THE CONTRACTOR.
3. TIE-INS TO BE VERIFIED IN THE FIELD BY THE CONTRACT ADMINISTRATOR.
4. SIDEWALK PLACEMENT TO BE MARKED OUT IN THE FIELD AS DIRECTED BY THE CONTRACT ADMINISTRATOR.
5. BOULEVARD REPLACEMENT TO BE FINALIZED IN THE FIELD AS DIRECTED BY THE CONTRACT ADMINISTRATOR.

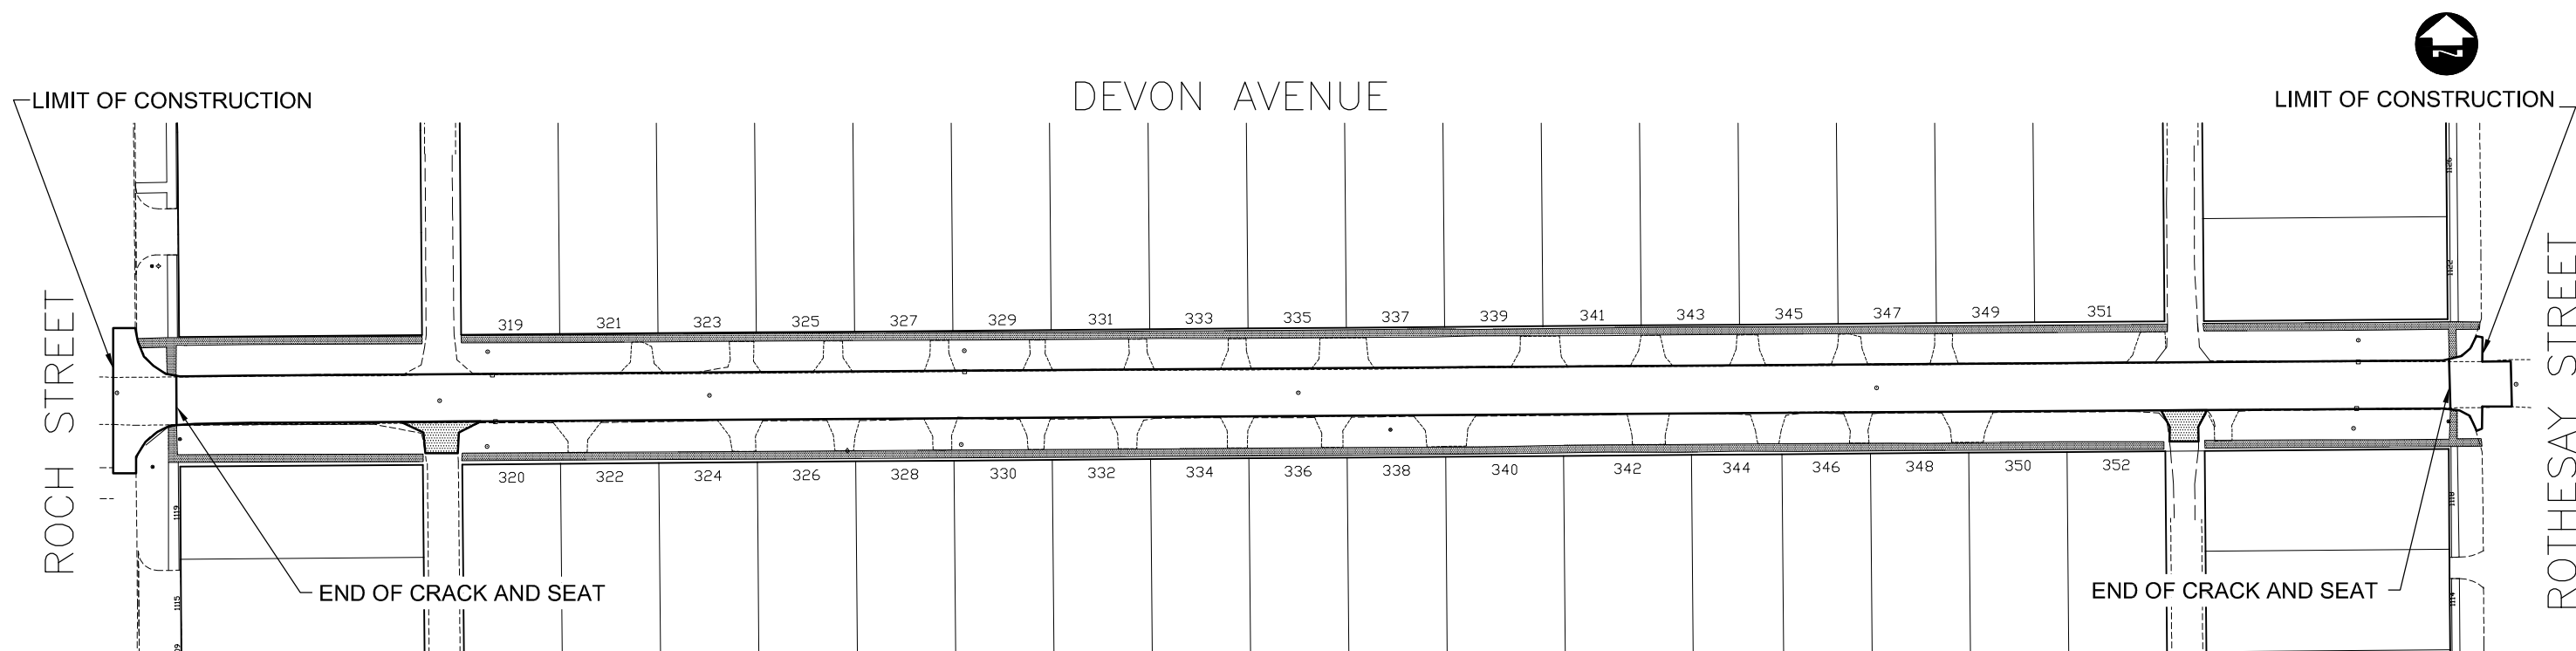

			DATE: DECEMBER 2006	DRAWING NO.: R-2	2007 RESIDENTIAL STREET RENEWAL PROGRAM <b>DEVON AVENUE</b> MAJOR REHABILITATION
			DRAWN BY: PMW	SCALE: NTS	