


PORTAGE AVENUE

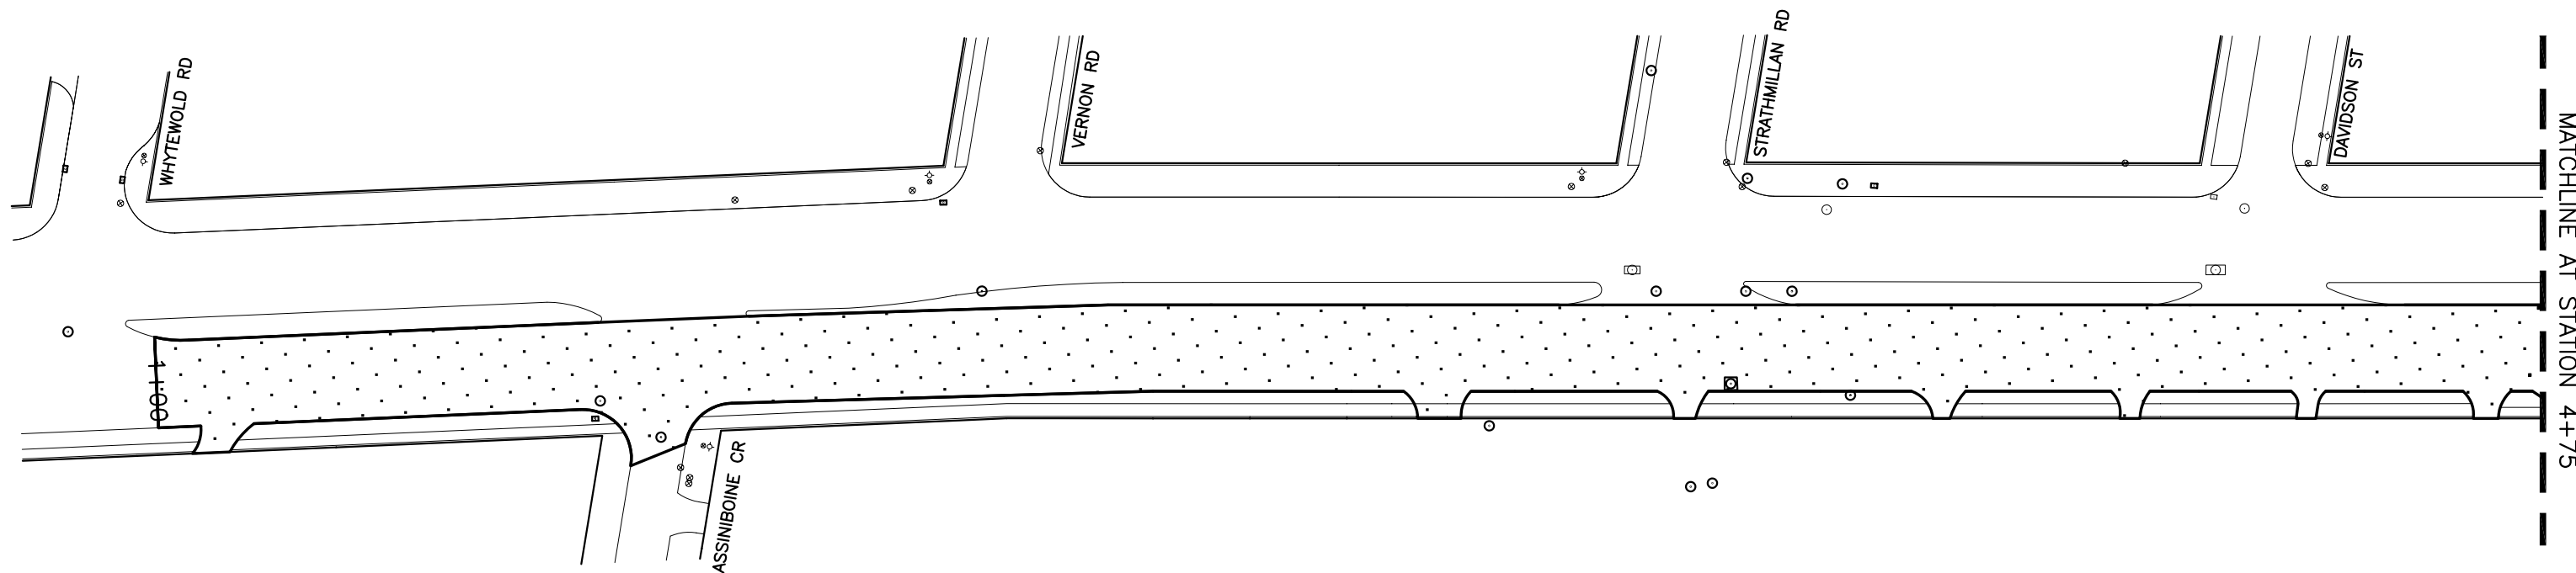

 - ASPHALT OVERLAY

EXTENT OF WORK

- MILL EXISTING ASPHALT
- CURB RENEWALS AS DIRECTED
- JOINT AND SLAB RENEWALS AS DIRECTED
- ASPHALT OVERLAY

SEG ENGINEERING INC.
 200 TACHE AVENUE
 WINNIPEG, MANITOBA
 (204)-233-2113

THE CITY OF WINNIPEG
 PUBLIC WORKS DEPARTMENT
 TRANSPORTATION DIVISION

DESIGNED BY R.H./S.M.	CHECKED BY S.M.
DRAWN BY R.H.	APPROVED BY S.M.
HOR. SCALE: N.T.S. VERT. SCALE: N.T.S.	RELEASED FOR CONSTRUCTION DATE
DATE DECEMBER 2006	DATE

CITY OF WINNIPEG
 2007 MINOR ASPHALT REHABILITATION
 PORTAGE AVENUE
 FROM STA. 1+00 AT WHYTEWOLD RD. TO STA. 4+75

CITY DRAWING NO.
CONSULTANT DRAWING NO. 063-047-01
115-2007-01