
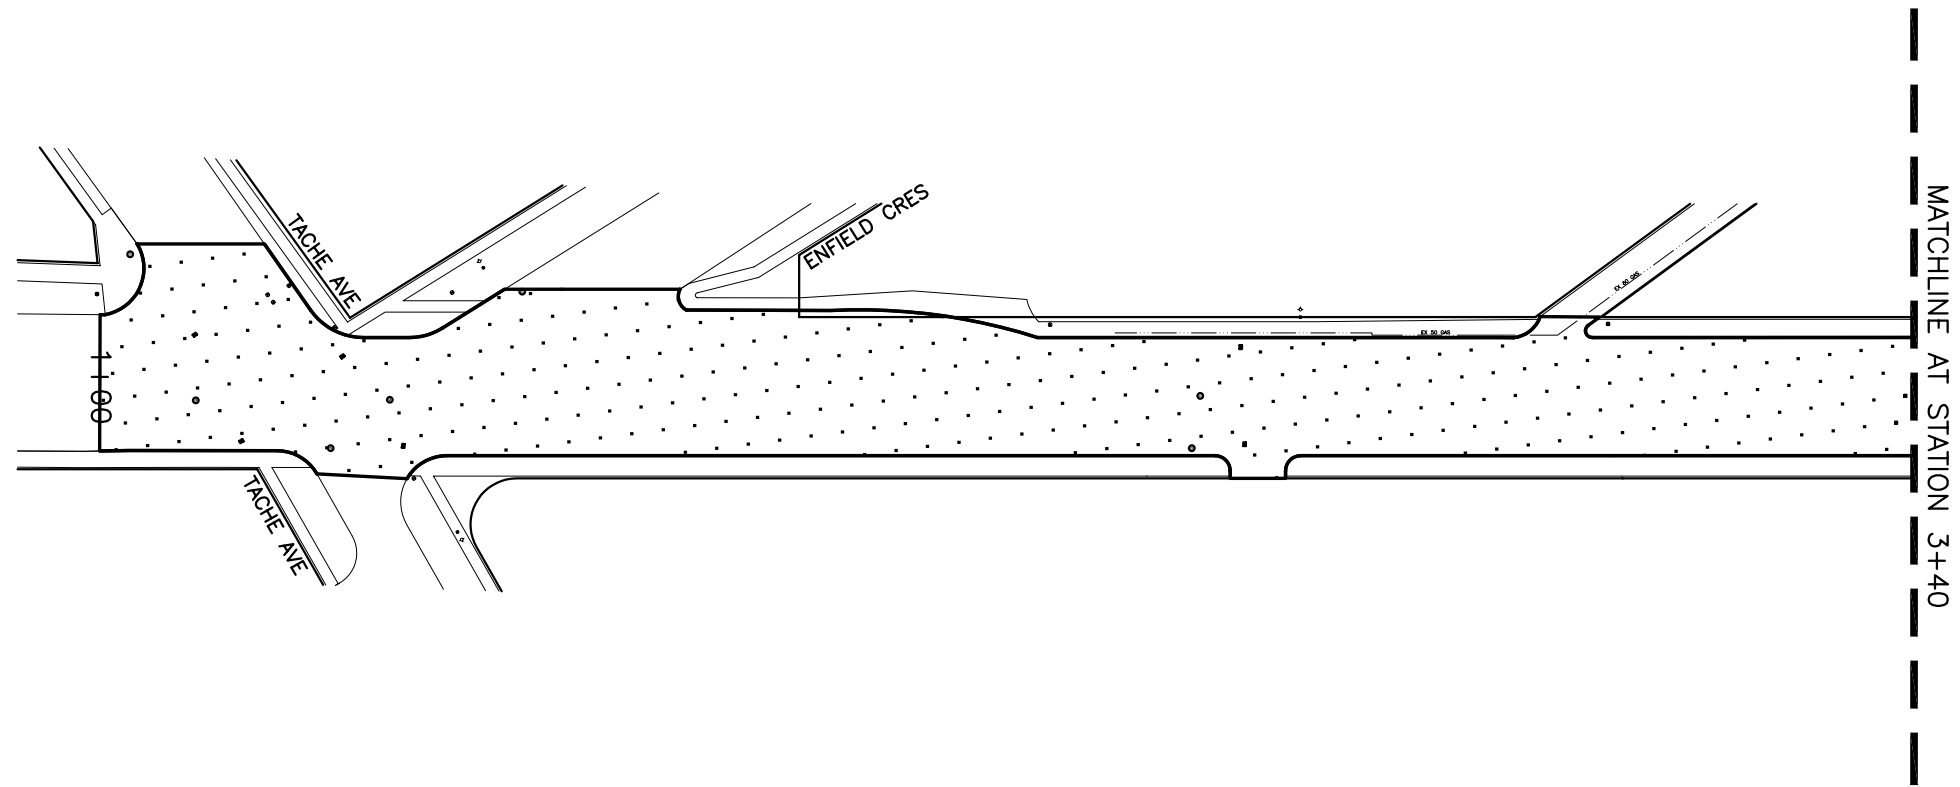


# ST. MARY'S ROAD

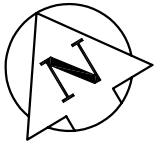

## EXTENT OF WORK

- MILL EXISTING ASPHALT
- CURB RENEWALS AS DIRECTED
- JOINT AND SLAB RENEWALS AS DIRECTED
- ASPHALT OVERLAY

 - ASPHALT OVERLAY

**SEG ENGINEERING INC.**  
 200 TACHE AVENUE  
 WINNIPEG, MANITOBA  
 (204)-233-2113



THE CITY OF WINNIPEG  
 PUBLIC WORKS DEPARTMENT  
 TRANSPORTATION DIVISION

DESIGNED BY R.H./S.M.	CHECKED BY S.M.
DRAWN BY R.H.	APPROVED BY S.M.
HOR. SCALE: N.T.S.	RELEASED FOR CONSTRUCTION
VERT. SCALE: N.T.S.	DATE
DATE DECEMBER 2006	DATE

CITY OF WINNIPEG  
 2007 MINOR ASPHALT REHABILITATION  
 ST. MARY'S ROAD  
 FROM STA. 1+00 AT TACHE AVE. TO STA. 3+40

CITY DRAWING NO.
CONSULTANT DRAWING NO. 063-047-04
115-2007-04