



P:\41700 - 41799\41774 Public Works Department - Mill and Fill - Henderson Highway\Drawings\xxx-xxxx_Drawing_41774-R0.dwg - tab:Layout1

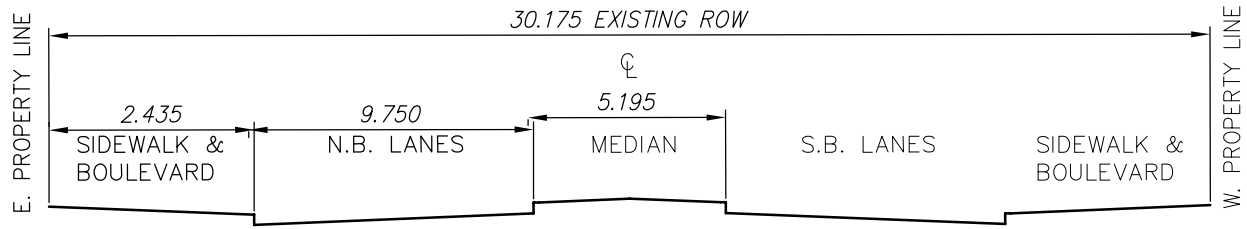


TYPICAL SECTION A-A

N.T.S.

- SCOPE OF WORK – MISCELLANEOUS CURB RENEWALS
 – MISCELLANEOUS SLAB RENEWALS
 – MILL EXISTING ASPHALT
 – PLACE ASPHALT OVERLAY

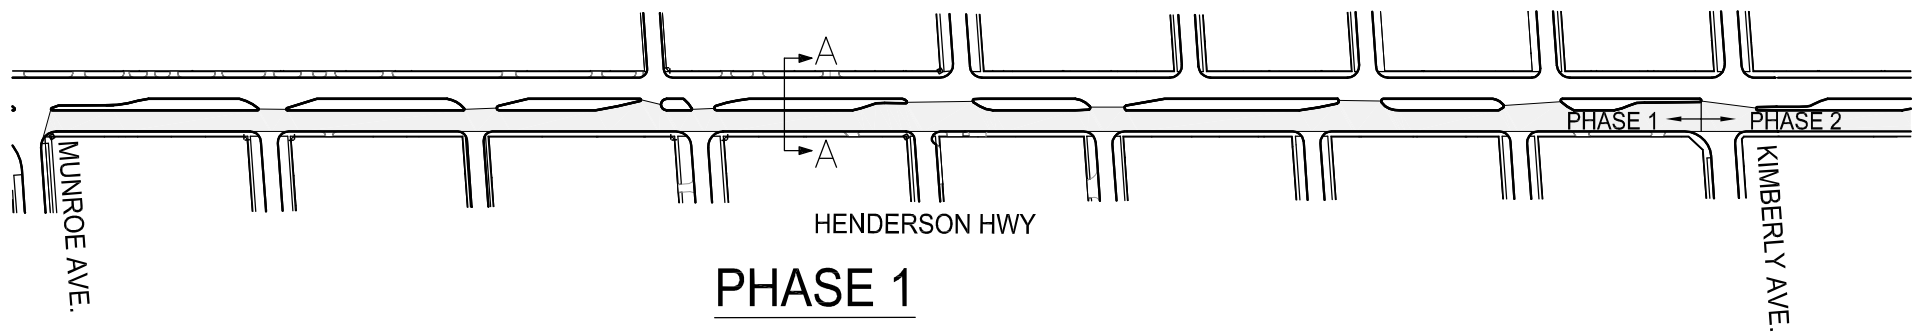

PHASE 1

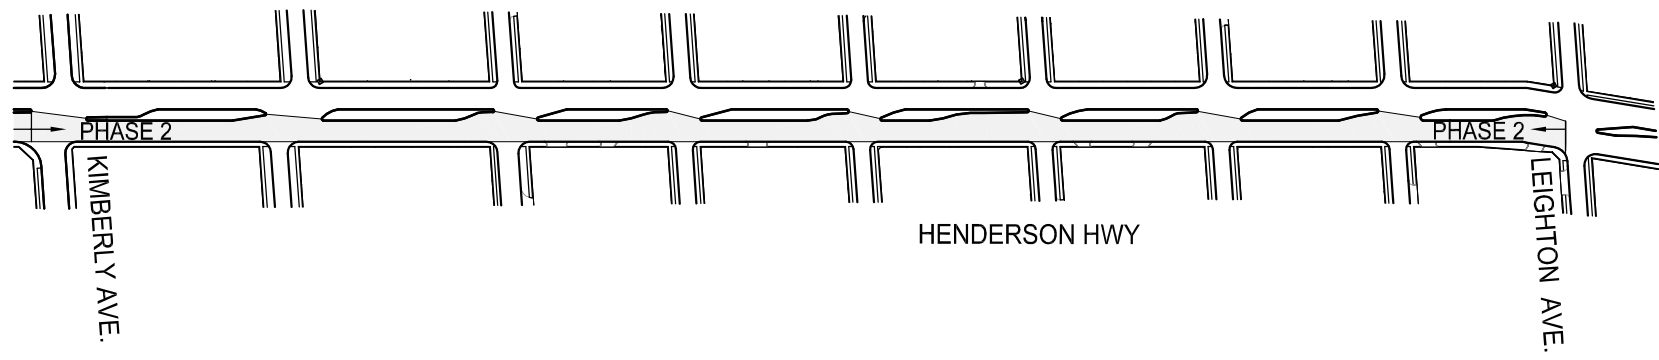

PHASE 2

SCALE: NTS

<p>Suite 111-93 Lombard Avenue Winnipeg, Manitoba R3B 3B1 Phone (204) 943-3178 Facsimile (204) 943-4948</p>	CITY OF WINNIPEG 2007 REGIONAL STREETS MINOR ASPHALT REHABILITATION HENDERSON HIGHWAY NORTHBOUND LANES MUNROE AVE. TO LEIGHTON AVE.		
	DRAWN BY: KT	DATE: DEC.5.06	AutoCadd NO# 41774-SK-01