




KILDONAN PLACE TERMINAL
STOPS 40784, 40785, 40786, 40787, 40788, 40789, 40189

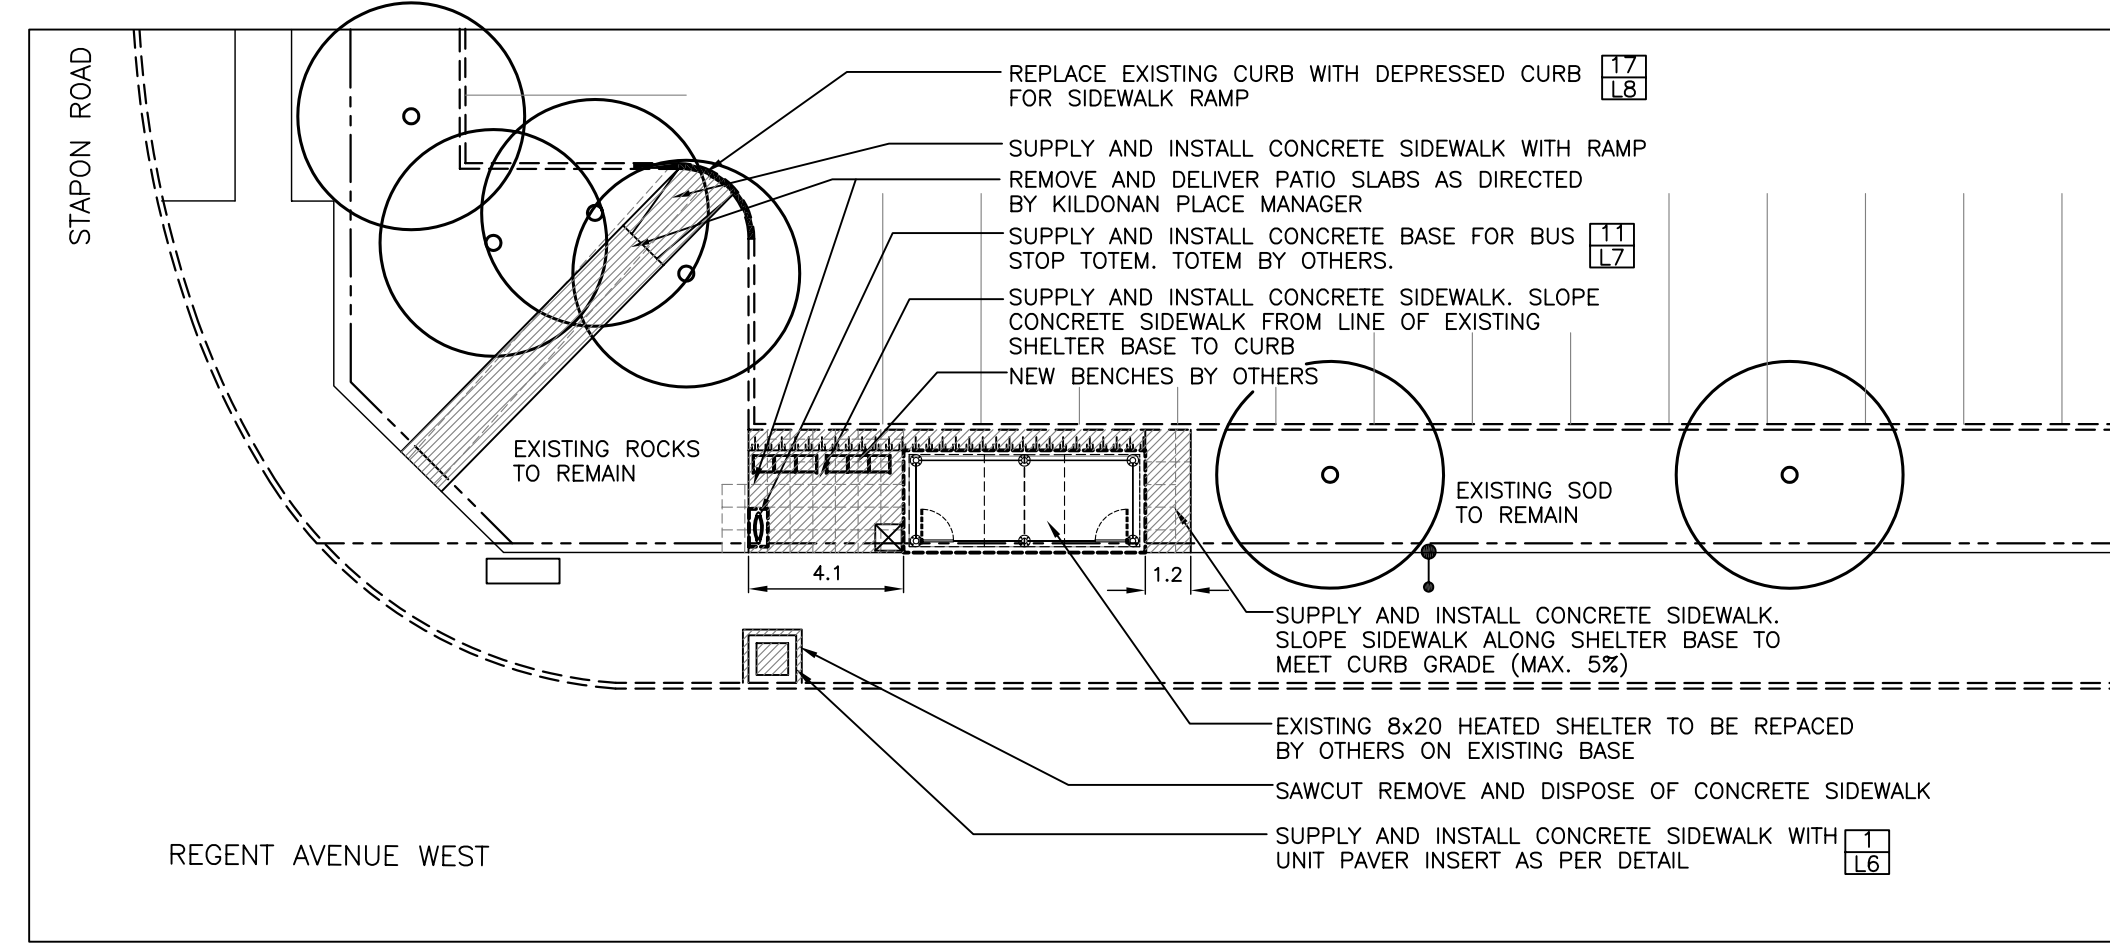

WESTBOUND REGENT N/S STAPON
STOP 40195 STAPON

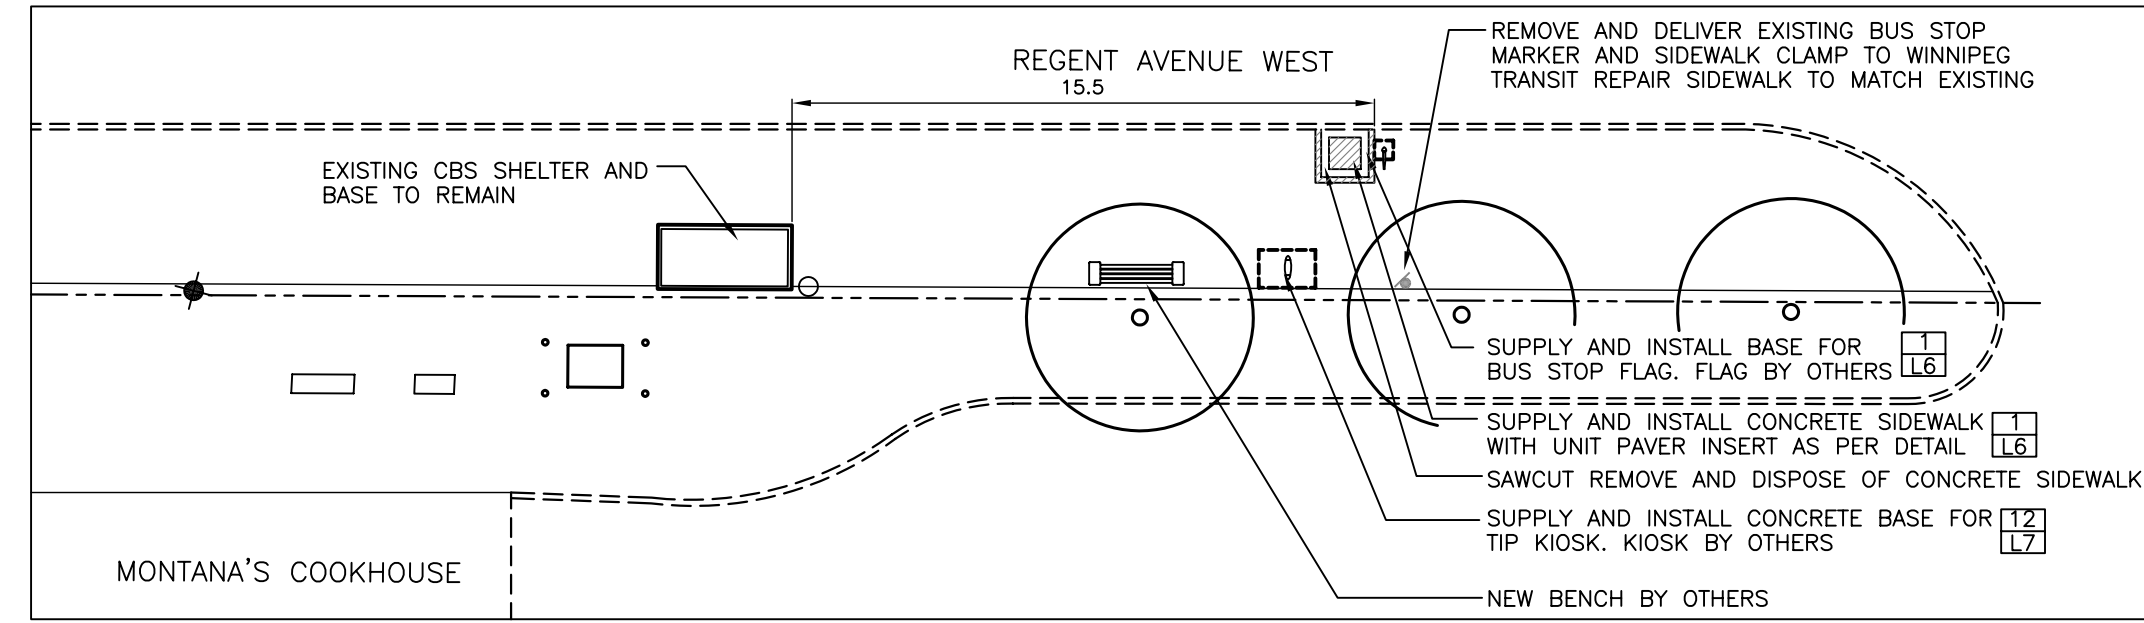

EASTBOUND REGENT F/S STAPON
STOP 40196 STAPON

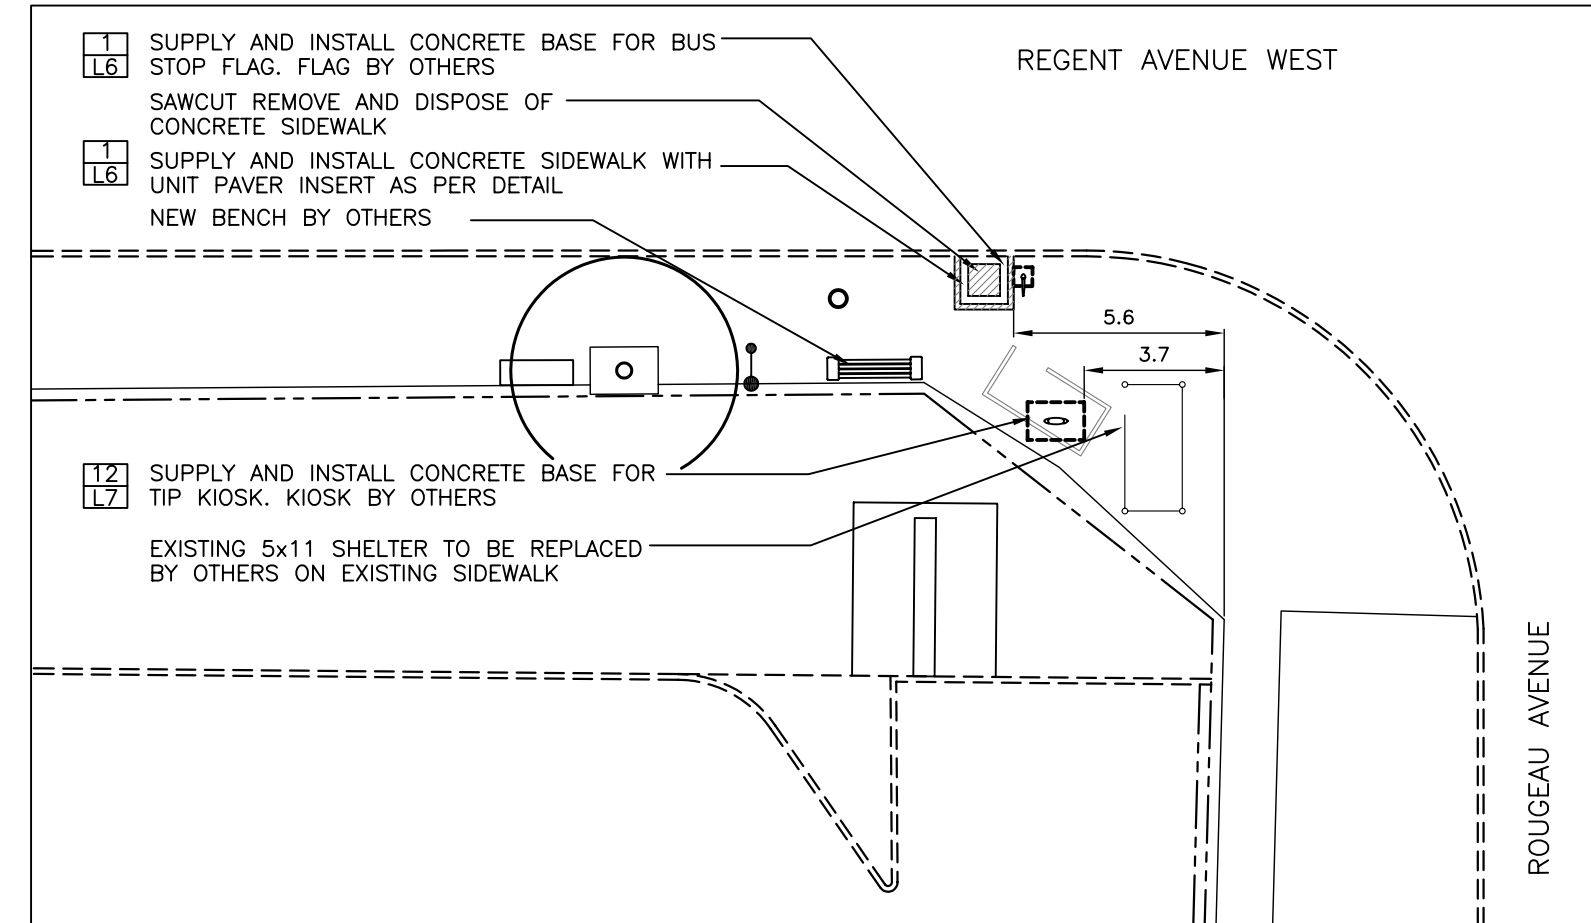

EASTBOUND REGENT N/S ROUGEAU
STOP 40187 ROUGEAU




LEGEND

EXISTING PROPERTY LINE	PROPOSED PROPERTY LINE
EXISTING CURB	HOLLAND PAVERS
EXISTING COBRA LIGHT POLE	PINNED CONCRETE CURB
EXISTING HYDRANT	CONCRETE SIDEWALK
BENCH TO BE REMOVED	SOD
MTS PHONE BOOTH	TRANSIT INFORMATION POSTER KIOSK (TIP KIOSK)
WASTE RECEPTACLE	BENCHES BY OTHERS
EXISTING TREE TO REMAIN	ILLUMINATED TRANSIT SIGN
EXISTING SIDEWALK TO BE REMOVED	BUS STOP FLAG
EXISTING SIGN TO BE REMOVED	BUS STOP TOTEM

- NOTES**
- CONTRACTOR TO VERIFY LOCATION OF ALL UTILITIES WITH UTILITY COMPANY PRIOR TO CONSTRUCTION.
 - LOCATIONS OF SIGNS AND PAVING ARE APPROXIMATE. CONTRACTOR TO LAYOUT ALL WORKS FOR APPROVAL BY CONTRACT ADMINISTRATOR AND WINNIPEG TRANSIT PRIOR TO REMOVALS AND ADJUST LOCATIONS AS DIRECTED.
 - THE CONTRACTOR SHALL PROVIDE A QUALIFIED CREW TO LAYOUT STREETSCLAPING ELEMENTS. THE CREW SHALL BE EQUIPPED WITH ALL THE NECESSARY EQUIPMENT TO PROVIDE HORIZONTAL AND VERTICAL LAYOUT IN ACCORDANCE WITH THE PLANS AND SPECIFICATIONS.
 - ALL DIMENSION ARE IN METRIC UNLESS OTHERWISE NOTED. DECIMAL NUMBERS INDICATE METRES AND WHOLE NUMBERS INDICATED MILLIMETRES.
 - CONFIRM ALL DIMENSIONS ON SITE AND REPORT ANY DISCREPANCIES TO CONTRACT ADMINISTRATOR PRIOR TO ANY EXCAVATION OR CONSTRUCTION.
 - CONTRACTOR TO PROTECT ALL TREES, POLES, CURBS, AREAWAYS ETC. TO REMAIN TO CITY OF WINNIPEG STANDARDS.
 - CONTRACTOR IS RESPONSIBLE FOR ALL REMOVALS AS REQUIRED TO CONSTRUCT ALL WORKS AS SHOWN ON PLANS AND DETAILS. ALL ITEMS TO BE REMOVED MUST BE DISPOSED OF LEGALLY OFF SITE. ALL REUSABLE PAVING STONE TO BE STOCKPILED IN A SECURE LOCATION FOR REINSTALLATION OR DELIVERY TO STREETS & TRANSPORTATION.
 - WHERE CONTRACTOR IS REPAIRING EXISTING SURFACE MATERIALS, ALL BASE COURSES TO MATCH EXISTING CONDITION.
 - CONTRACTOR TO REPAIR AT HIS OWN COST ANY DAMAGE DONE DURING CONSTRUCTION TO CITY OR ADJACENT PROPERTIES TO C.O.W. STANDARDS.
 - COORDINATION NOTES:
 - SIGNS
 - CONTRACTOR TO INSTALL CONCRETE BASES FOR ALL NEW BUS STOP MARKERS, TRANSIT INFORMATION KIOSKS, BUS STOP TOTEMS, AND ILLUMINATED SIGNS, SIGNS BY OTHERS.
 - CONTRACTOR WILL BE SUPPLIED WITH FOUNDATION SOCKETS AND BOLTS TO BE CAST INTO BASES AS PER THE DETAILS. CONTRACTOR TO USE TEMPLATES PROVIDED WITH SOCKETS AND BOLTS AND FOLLOW MANUFACTURER'S SPECIFICATIONS FOR INSTALLATION.
 - SHELTERS
 - CONTRACTOR TO INSTALL SHELTER BASES C/W ALL CONDUIT AS REQUIRED FOR HEATING AND LIGHTING LINES. CONTRACTOR TO CONFIRM ALL DIMENSIONS OF SHELTER WITH MANUFACTURER PRIOR TO CONSTRUCTION OF BASE.
 - SHELTER CONTRACTOR TO REMOVE EXISTING PASSENGER SHELTERS AND SUPPLY NEW.
 - CONTRACTOR TO COORDINATE WITH SHELTER MANUFACTURER AND WINNIPEG TRANSIT FOR REMOVAL OF EXISTING SHELTERS.
 - BENCHES
 - CONTRACTOR TO REMOVE EXISTING BENCHES AND DELIVER AS DIRECTED BY OWNER. CONFIRM OWNERSHIP OF BENCHES PRIOR TO REMOVAL.
 - NEW BENCHES TO BE SUPPLIED AND INSTALLED BY OTHERS.
 - WHERE BENCHES ARE TO BE INSTALLED ON NEW CONCRETE SIDEWALK ENSURE SIDEWALK HAS MAXIMUM 2% CROSS SLOPE.
 - NEWSPAPER COMPANIES TO REMOVE AND RELOCATE NEWSPAPER BOXES
 - REFER ALSO TO WRITTEN SPECIFICATIONS.

No.	Revisions	Date	By
Date Scale			
21-02-07		1:200	
Designed By	Drawn By	Checked By	
JW	JW	SR	

Seals

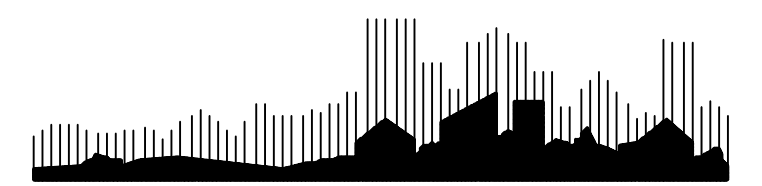

Client
WINNIPEG TRANSIT

Project Title
BUS STOP UPGRADE PROGRAM PHASE 2 - SITE WORKS

Sheet Title
KILDONAN PLACE LAYOUT PLANS

Project No. 06-029 Drawing No. L3