




POLO PARK TRANSIT TERMINAL
STOPS 50881, 50882, 50883, 50884, 50877, 50878, 50879, 50880

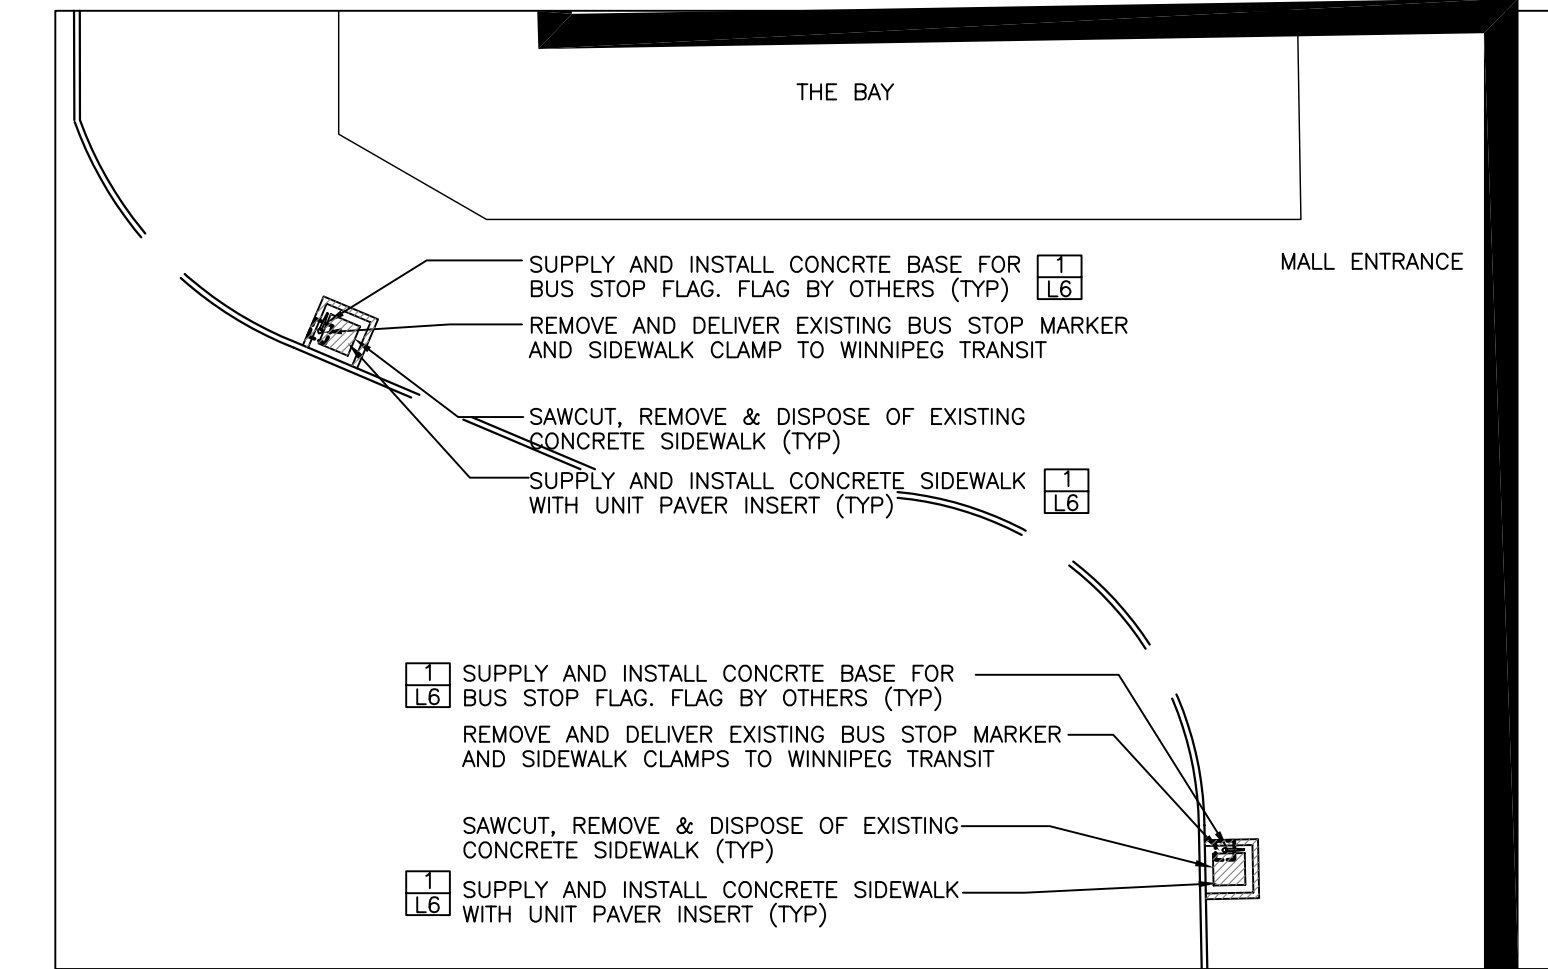

POLO PARK - THE BAY
STOPS 10381, 10821

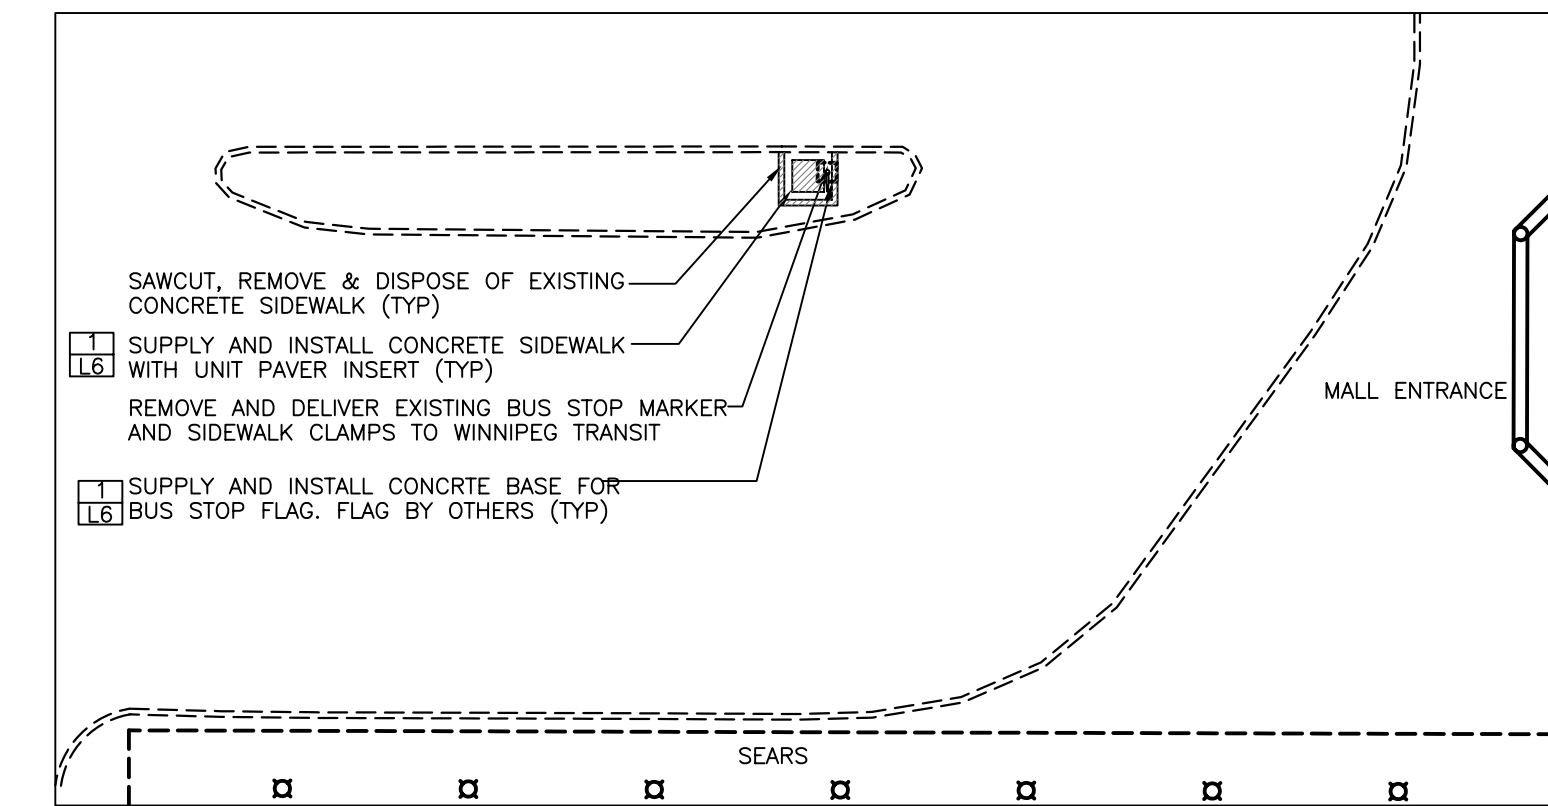

POLO PARK - SEARS
STOP 10380

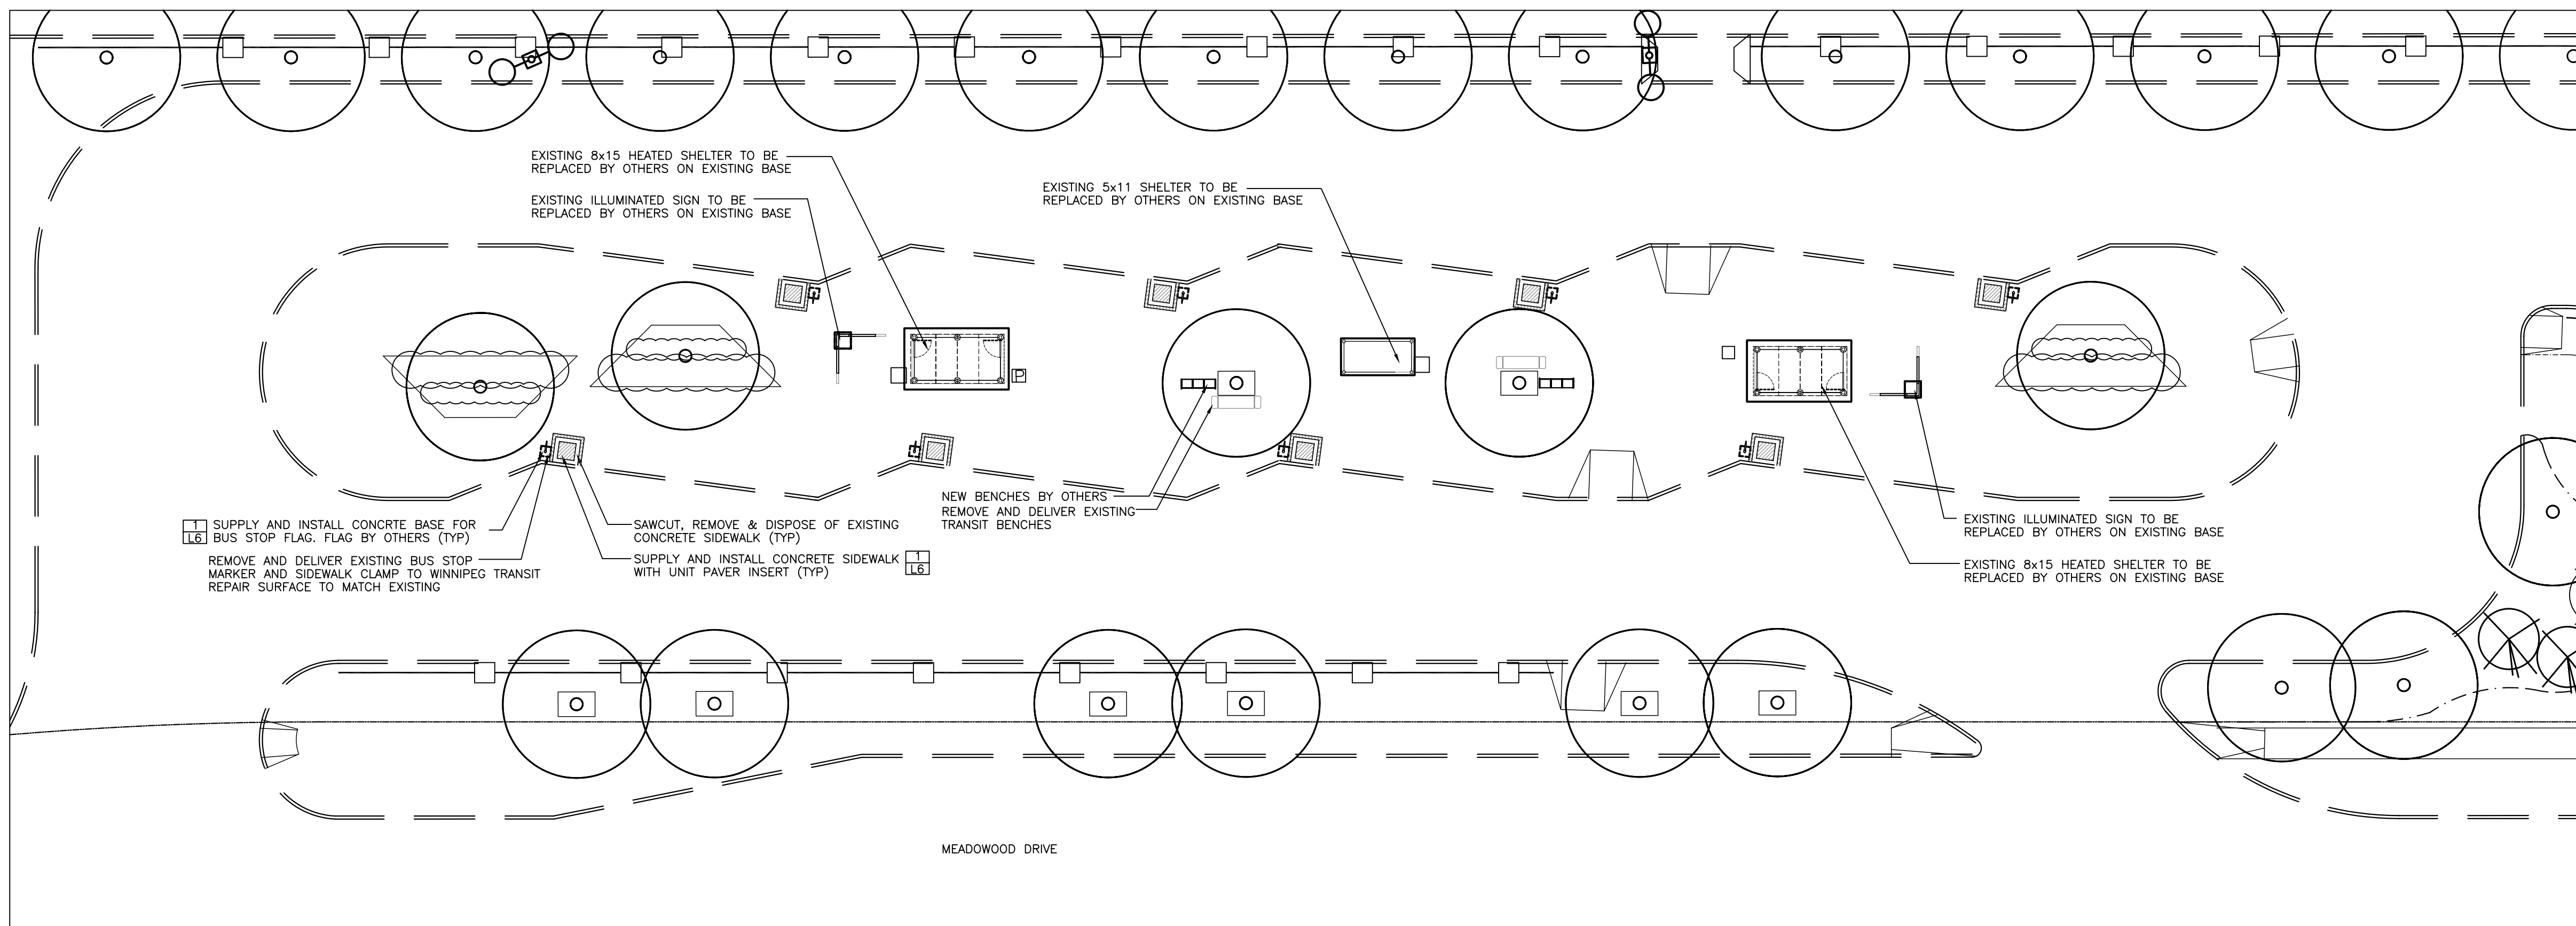

ST. VITAL TRANSIT TERMINAL
STOPS 50881, 50882, 50883, 50884, 50877, 50878, 50879, 50880



LEGEND

- EXISTING
- PROPERTY LINE
 - EXISTING CURB
 - EXISTING COBRA LIGHT POLE
 - EXISTING HYDRANT
 - ▭ BENCH TO BE REMOVED
 - ▭ MTS PHONE BOOTH
 - ▭ WASTE RECEPTACLE
 - EXISTING TREE TO REMAIN
 - - - EXISTING SIDEWALK TO BE REMOVED
 - ▲ EXISTING SIGN TO BE REMOVED

- PROPOSED
- ▭ HOLLAND PAVERS
 - ▭ PINNED CONCRETE CURB
 - ▭ CONCRETE SIDEWALK
 - ▭ SOD
 - ▭ TRANSIT INFORMATION POSTER KIOSK (TIP KIOSK)
 - ▭ BENCHES BY OTHERS
 - ▭ ILLUMINATED TRANSIT SIGN
 - ▭ BUS STOP FLAG
 - ▭ BUS STOP TOTEM

NOTES:
REFER TO NOTES ON L3

No.	Revisions	Date	By
21-02-07	Scale	1:200	
Designed By	Drawn By	Checked By	
JW	JW	SR	



WINNIPEG TRANSIT
Project Title

BUS STOP
UPGRADE PROGRAM
PHASE 2 - SITE WORKS

Sheet Title
TERMINALS
LAYOUT PLANS

Project No. 06-029 Drawing No. L4