

BY OTHERS. COORDINATE WITH

- FIBER FILLED BITUMINOUS JOINT

OF FOUNDATION SOCKETS

- SAWCUT EXISTING SIDEWALK

CONTINUOUS AROUND BASE

SAND SETTING BED (40mm±)

BY OTHERS. COORDINATE WITH


SAND SETTING BED (40mm±)


- FIBER FILLED BITUMINOUS JOINT


OF FOUNDATION SOCKETS


- EXISTING SIDEWALK


- 4 - 15M EW TOP

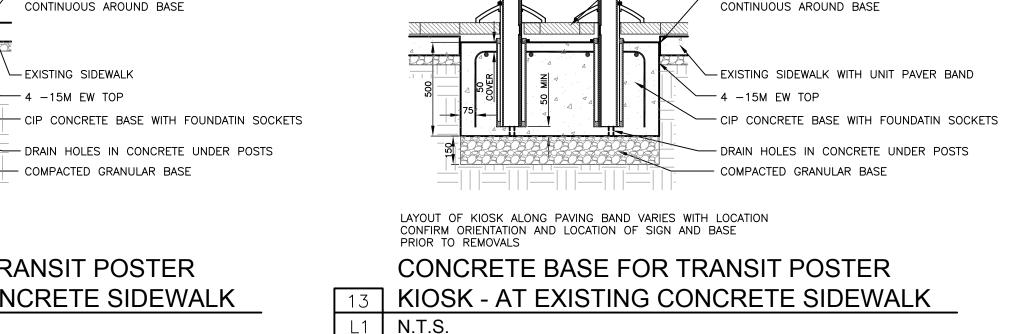


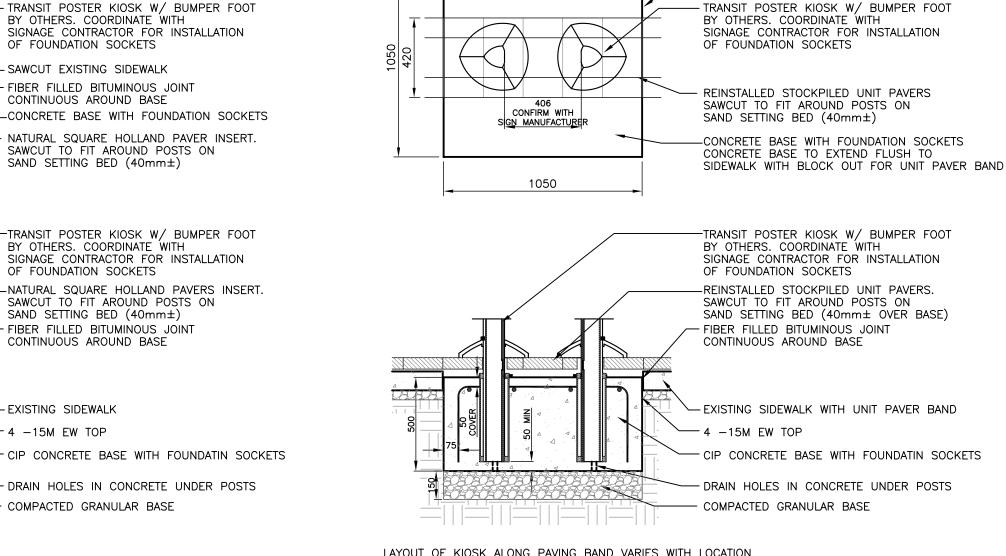

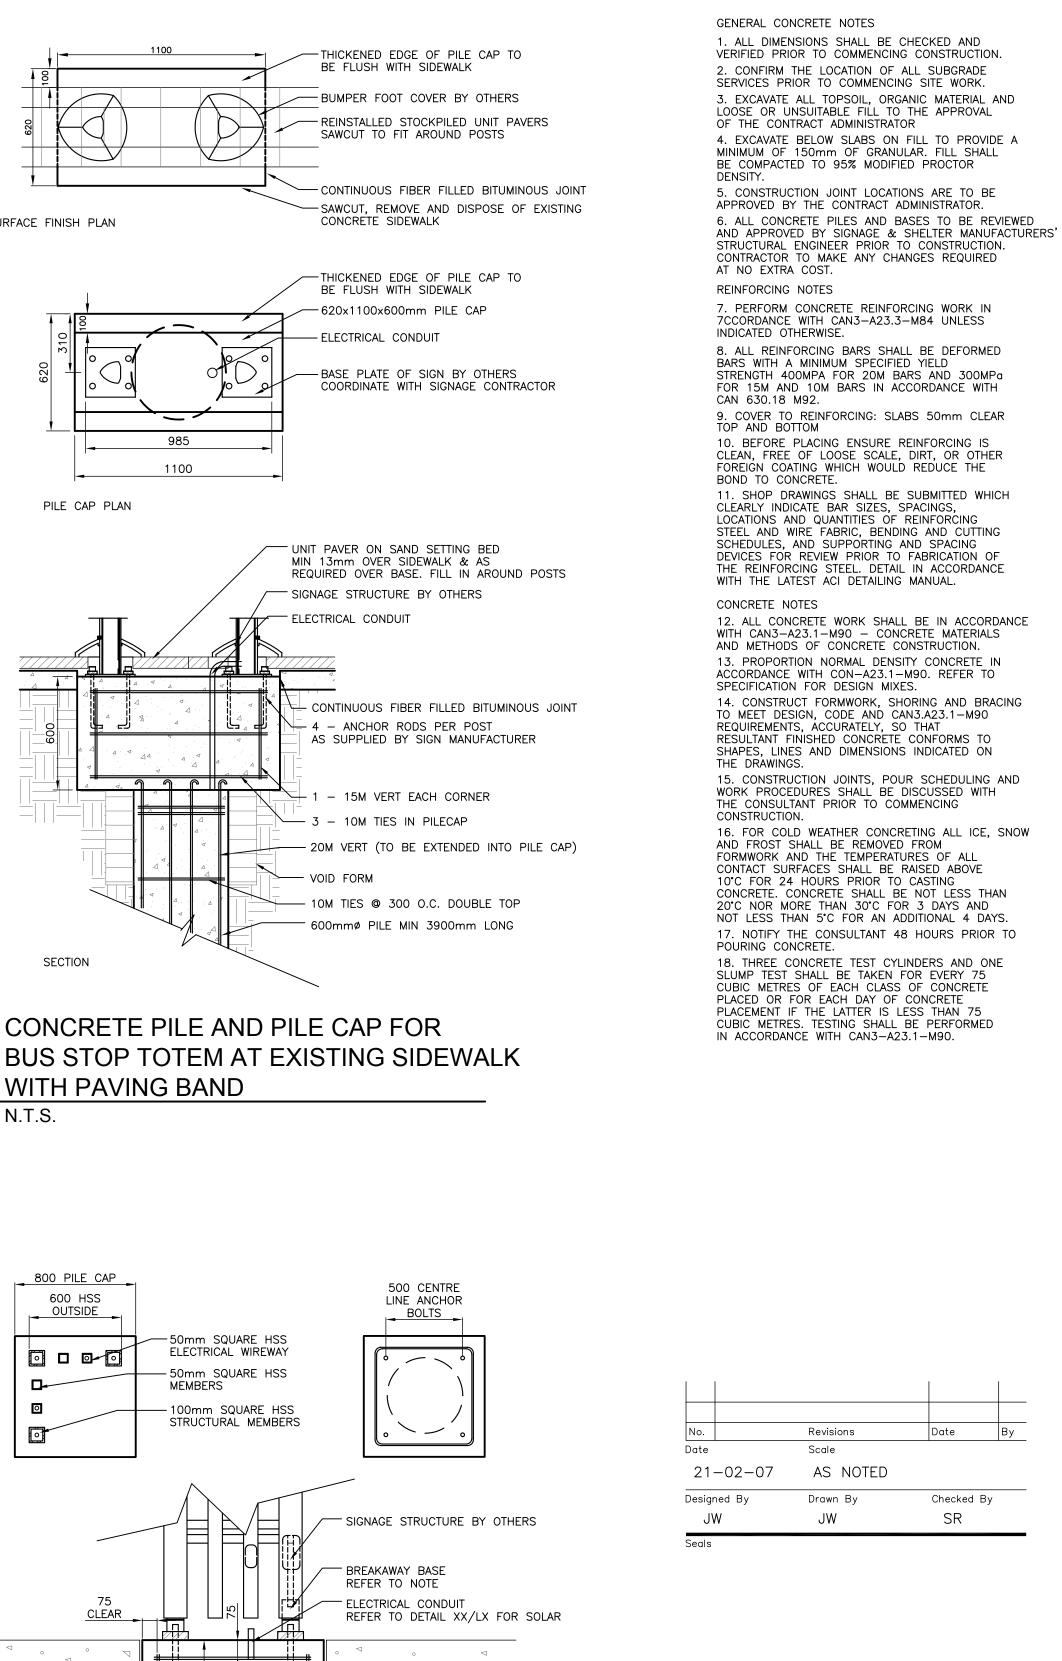

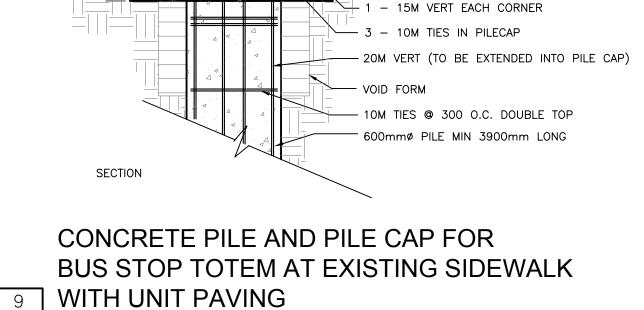


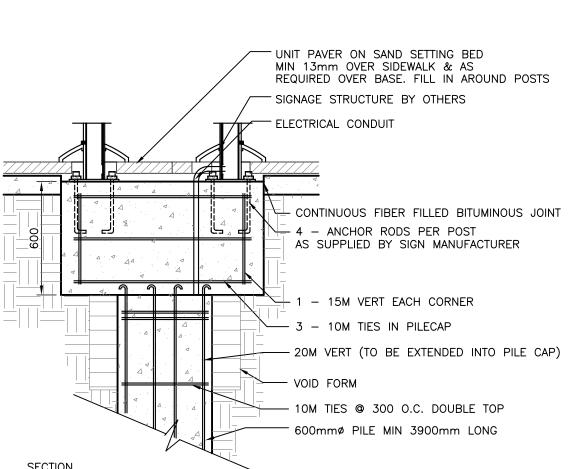

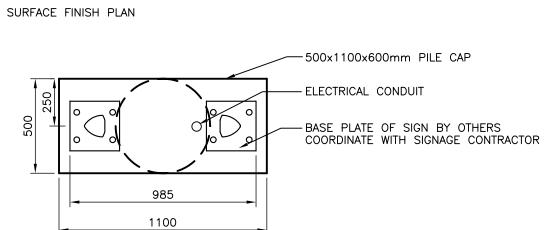

PILE CAP PLAN


L5 **N.T.S**.

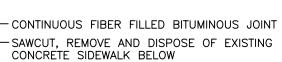



- BUMPER FOOT COVER BY OTHERS

SAWCUT TO FIT AROUND POSTS

- REINSTALLED STOCKPILED UNIT PAVERS

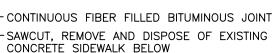

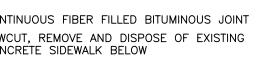


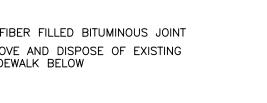



- SAWCUT EXISTING SIDEWALK

CONTINUOUS AROUND BASE

- FIBER FILLED BITUMINOUS JOINT

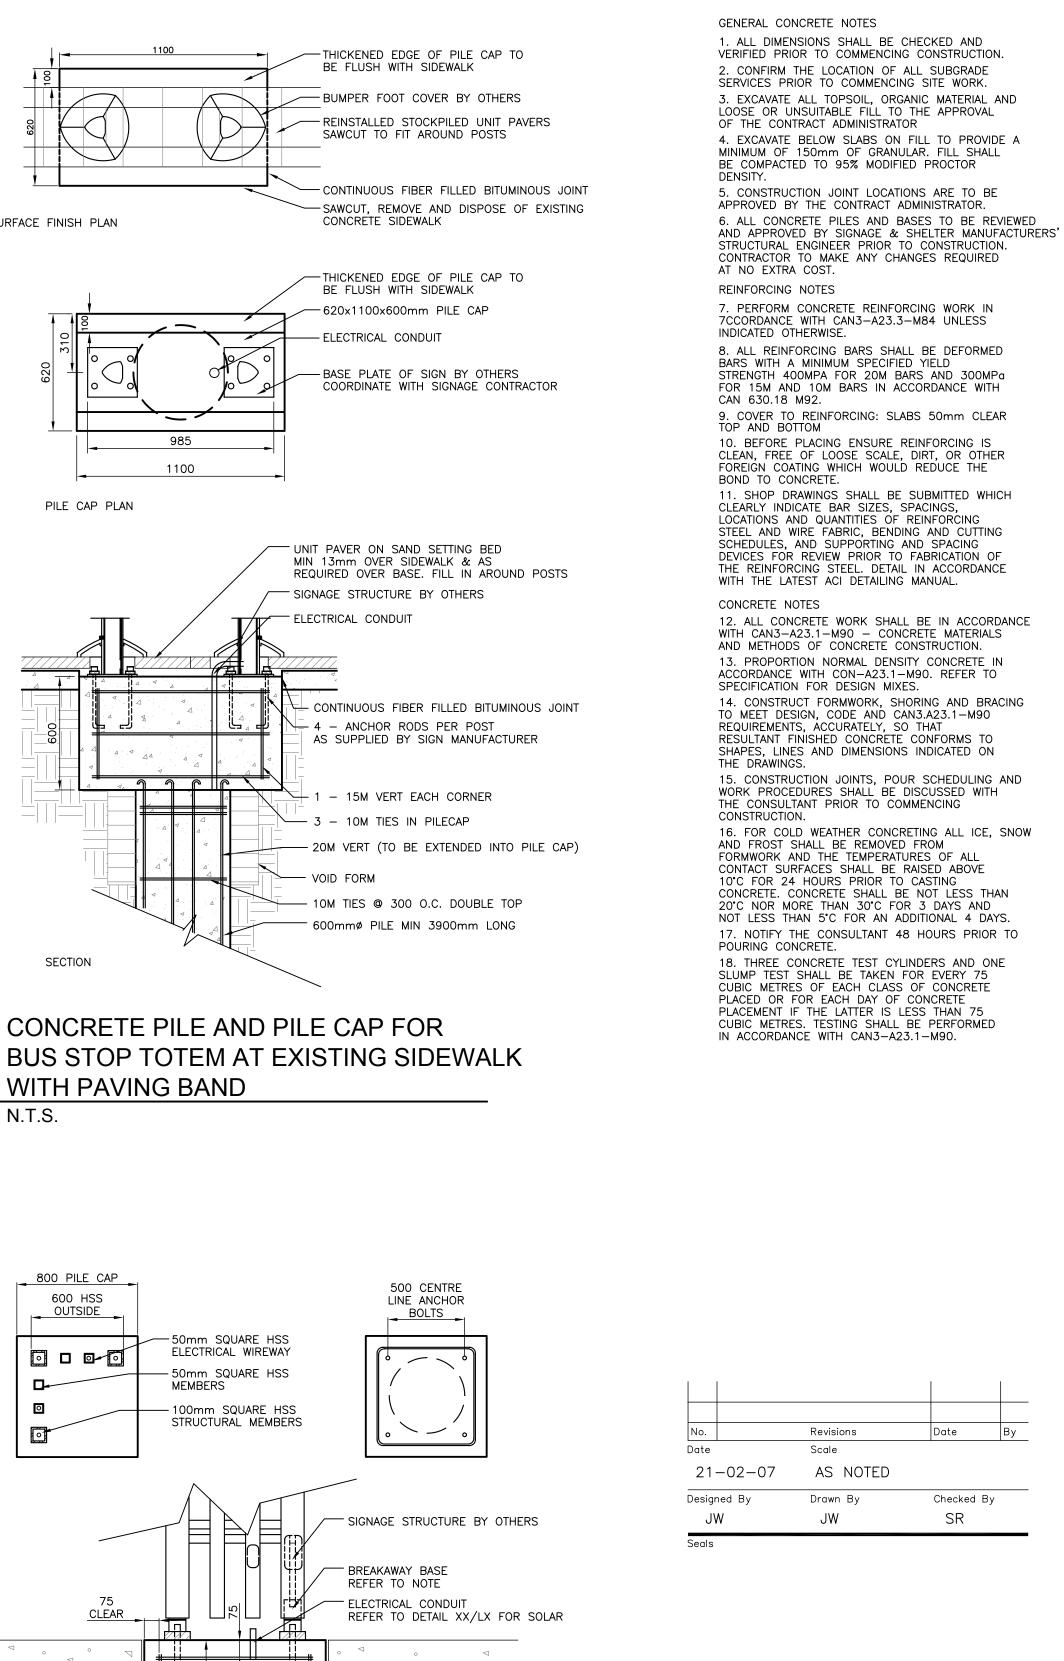

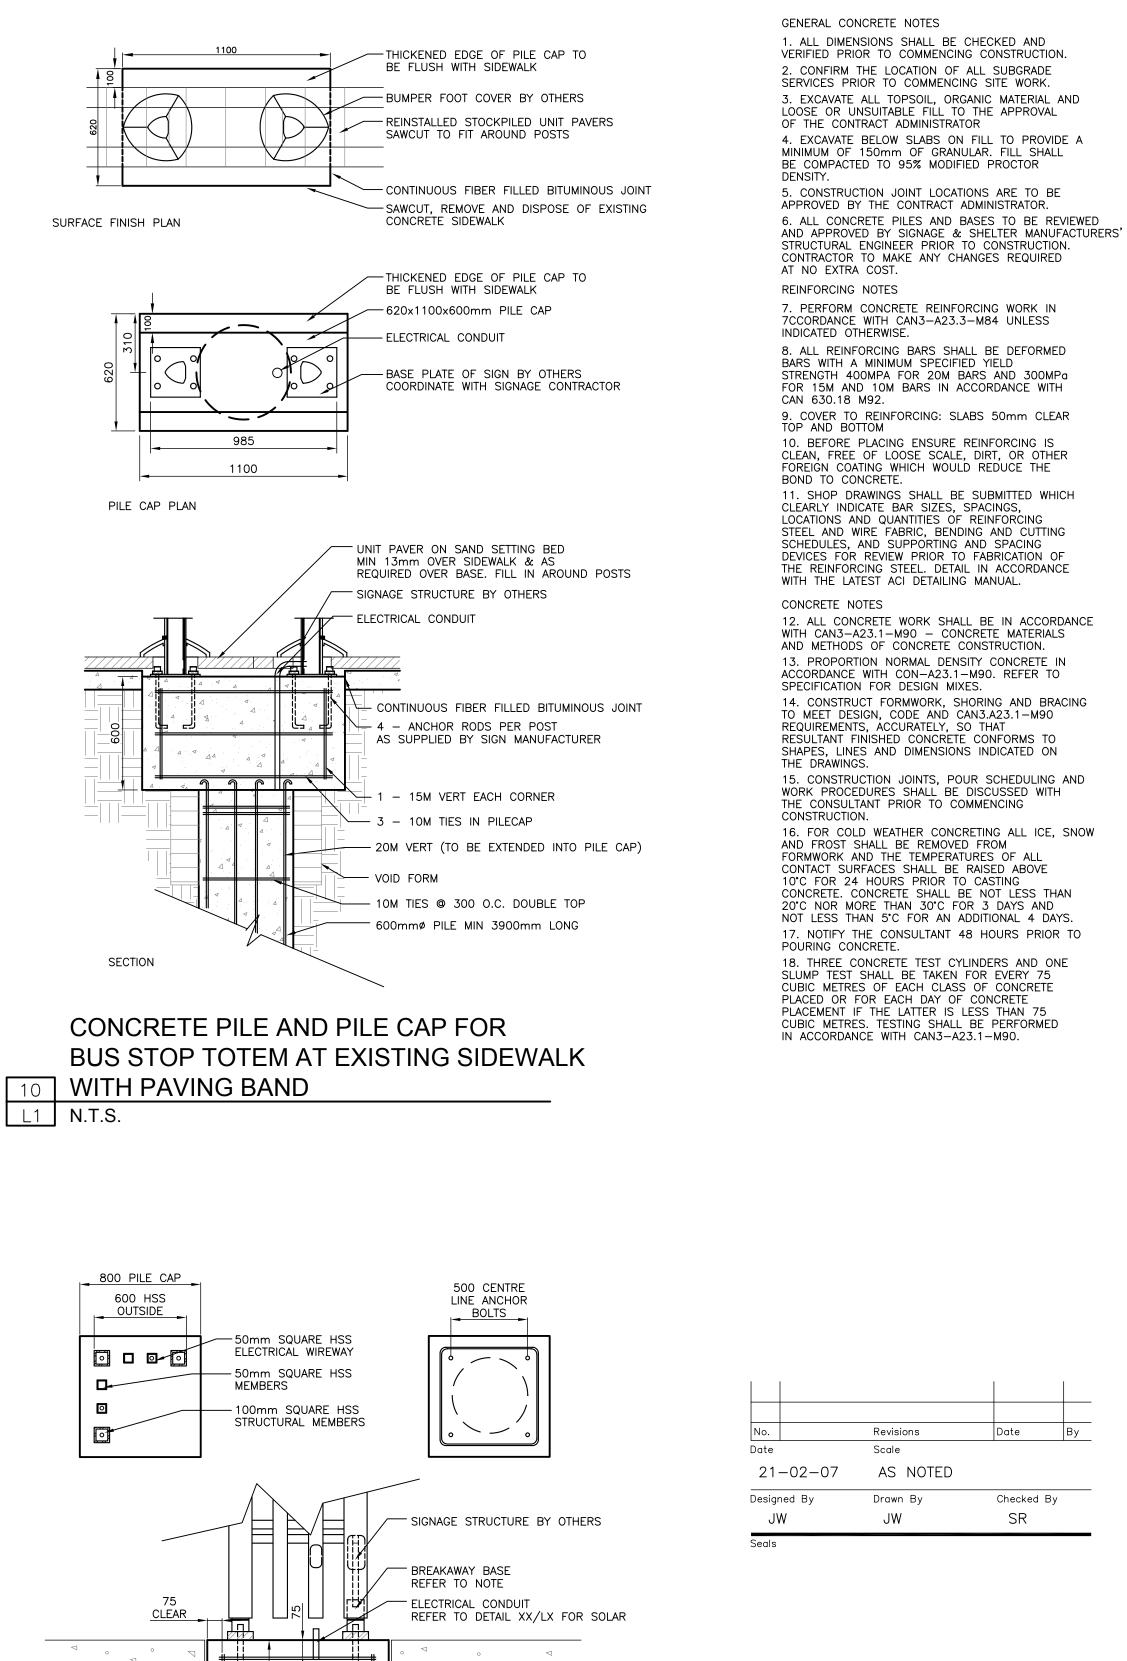

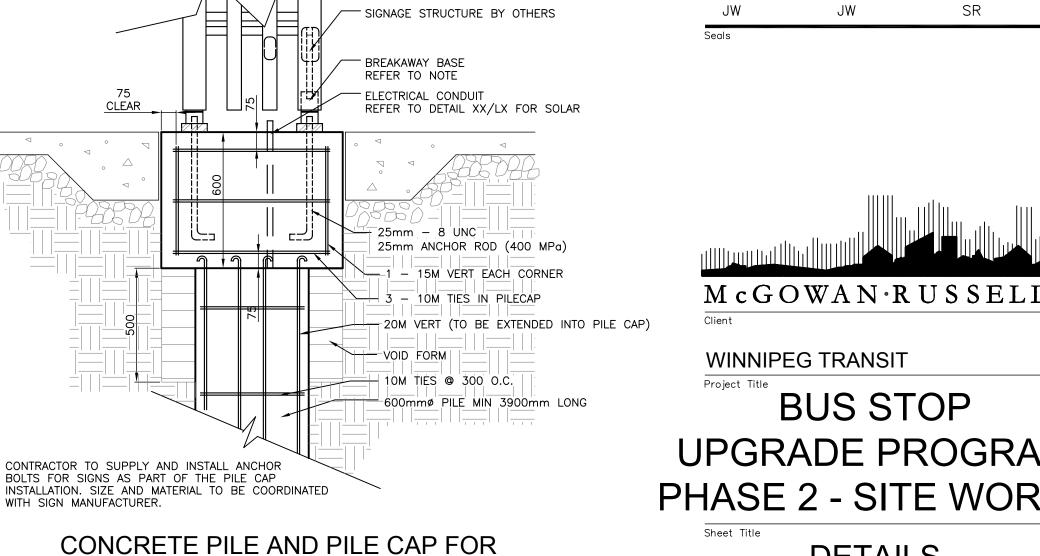

ILLUMINATED SIGNAGE STRUCTURE L3 N.T.S.

14

Client WINNIPEG TRANSIT Project Title **BUS STOP** UPGRADE PROGRAM PHASE 2 - SITE WORKS Sheet Title DETAILS

Drawing No.

Project No.

06-029