
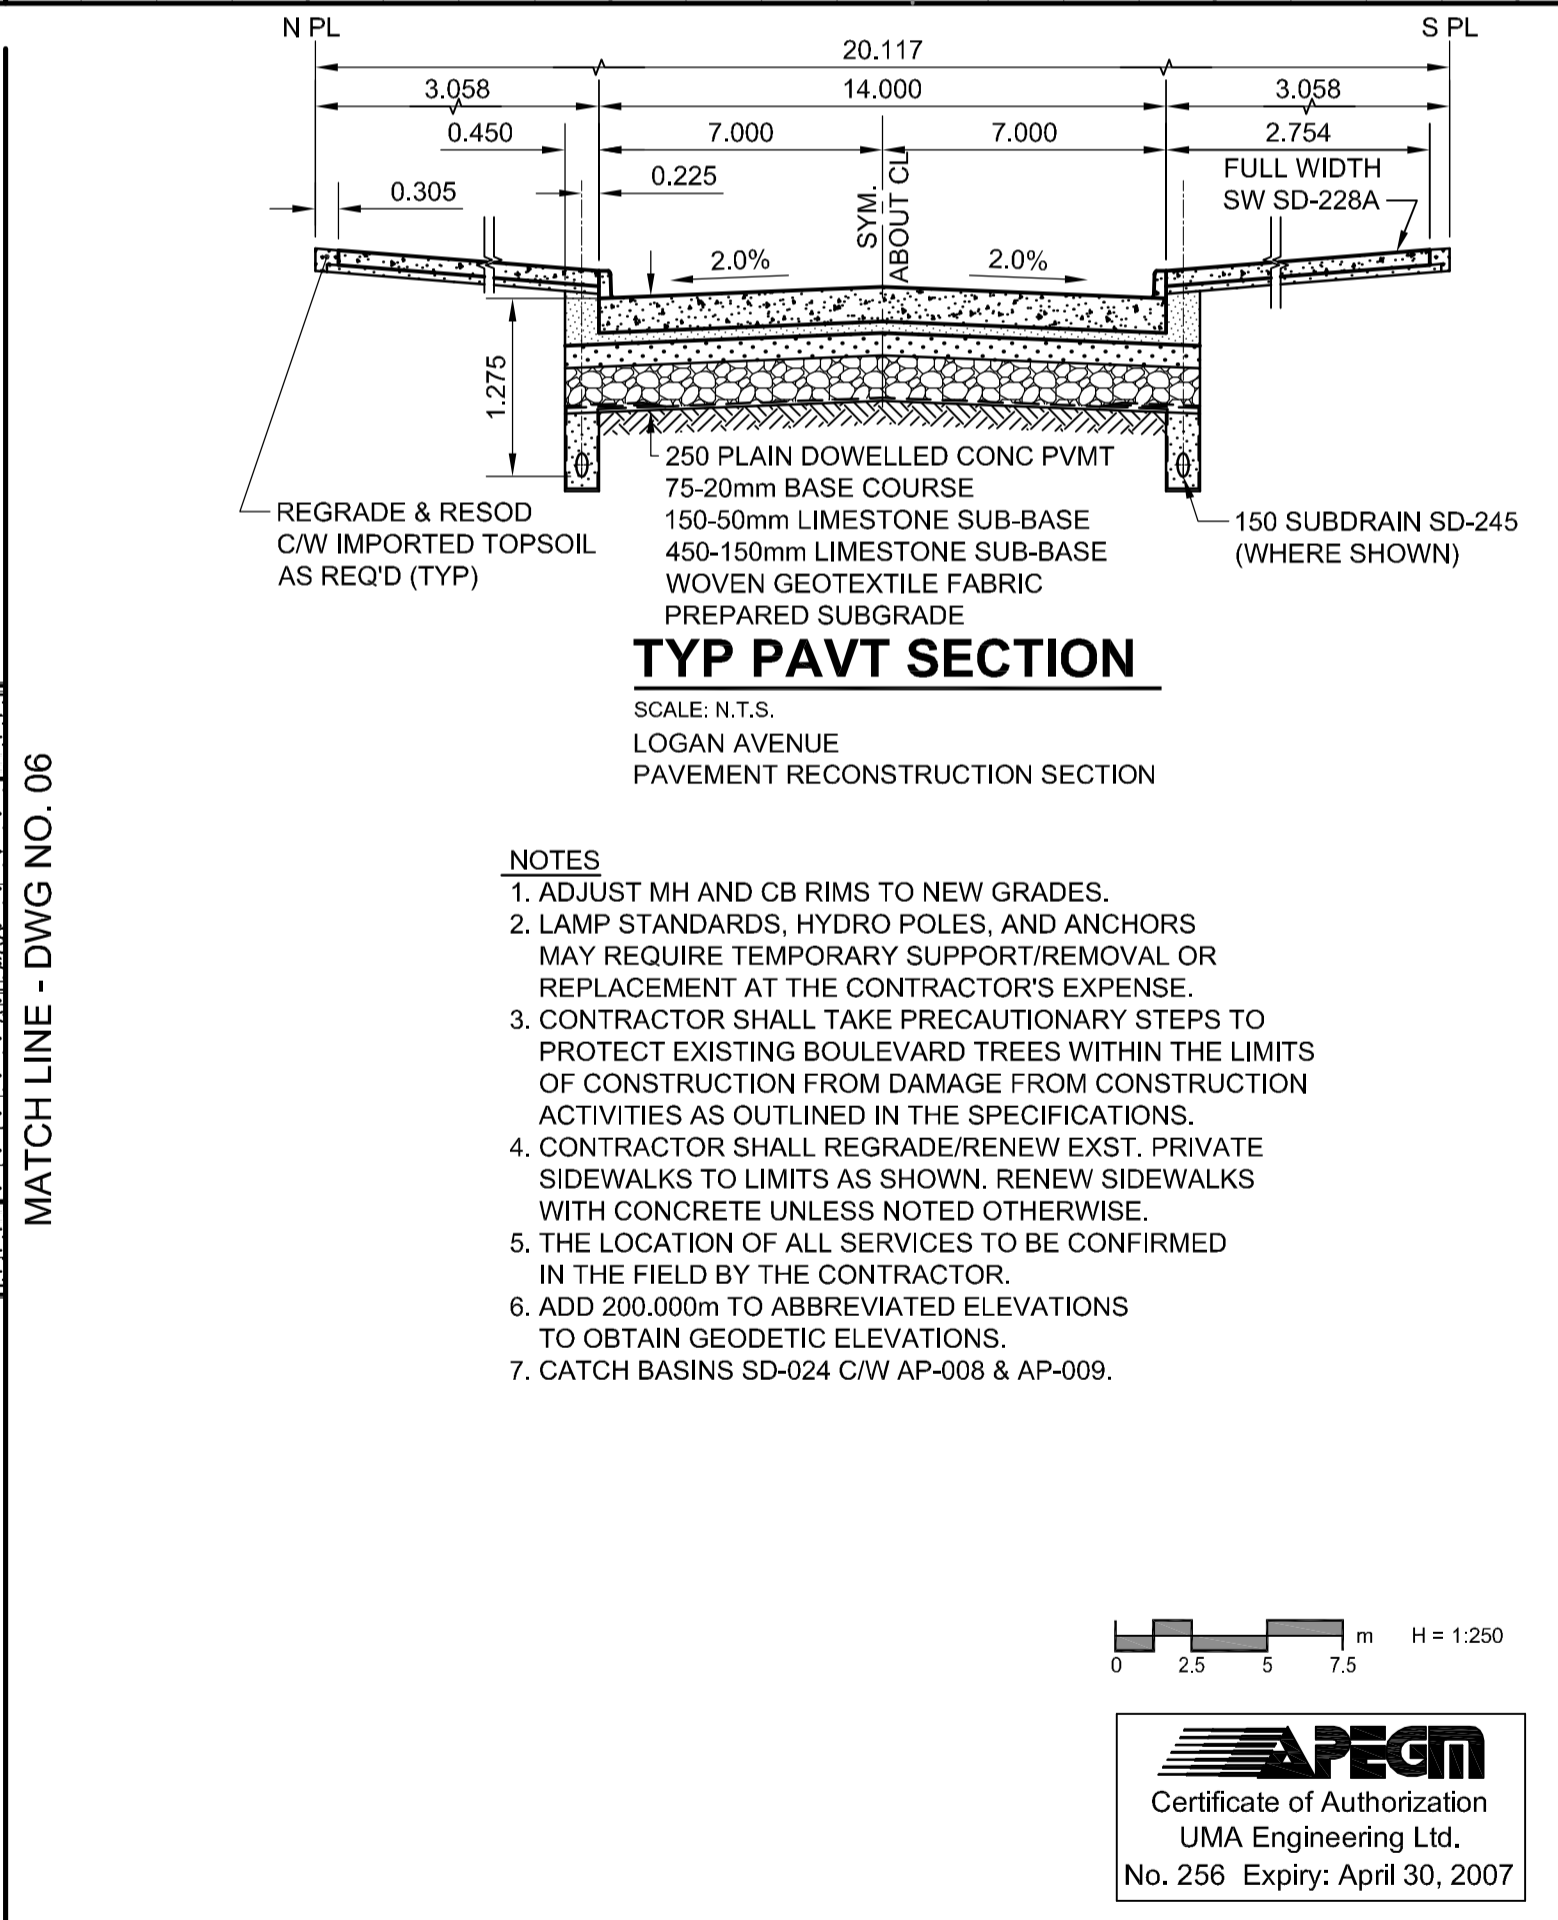
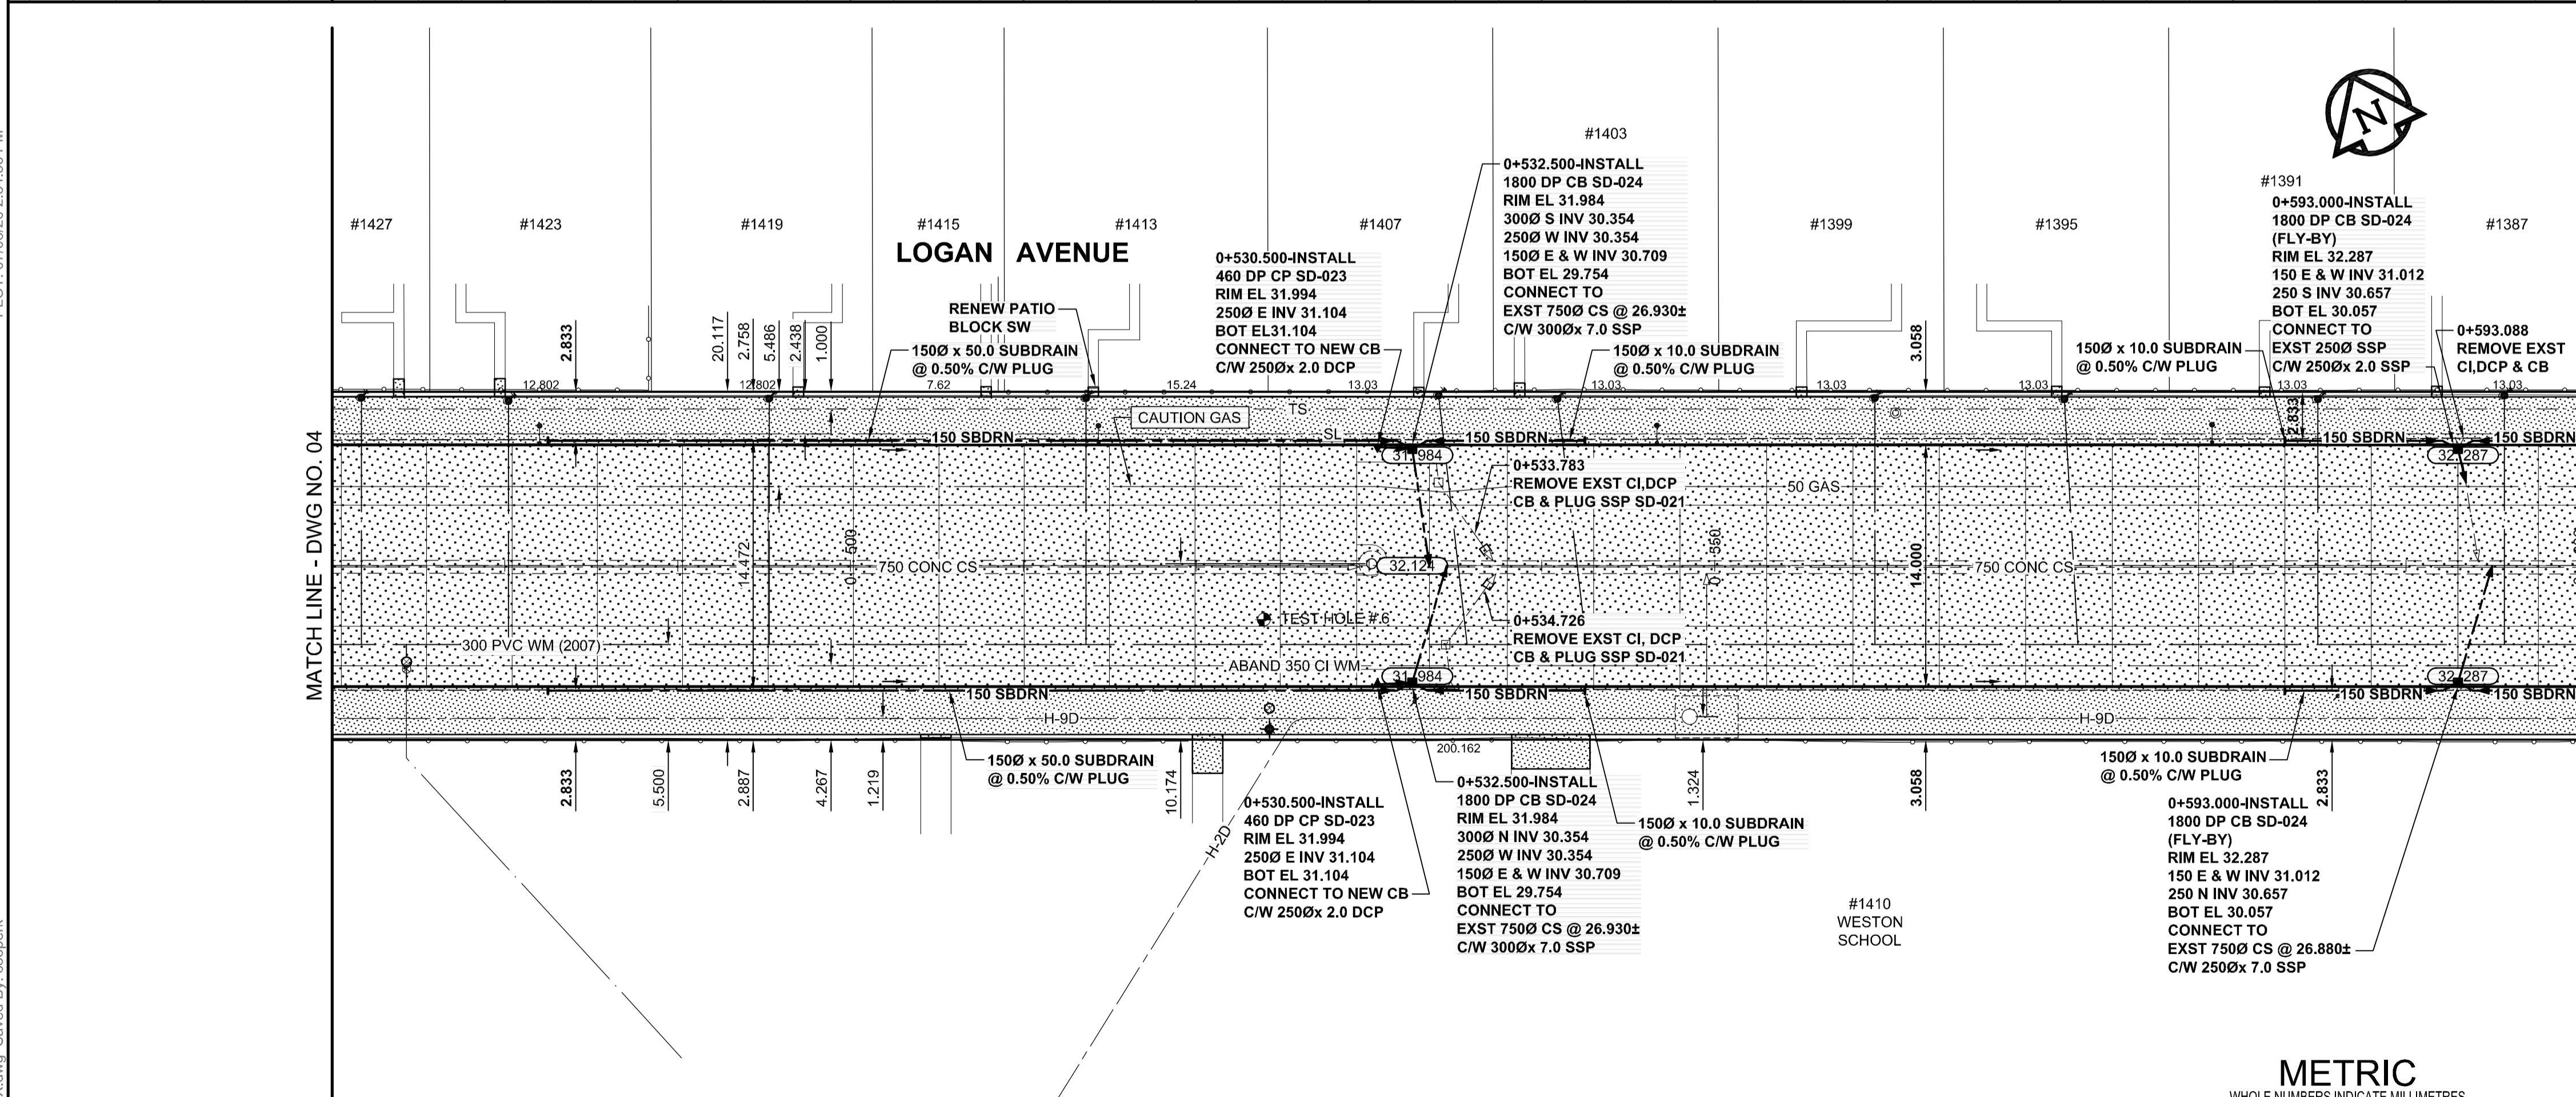
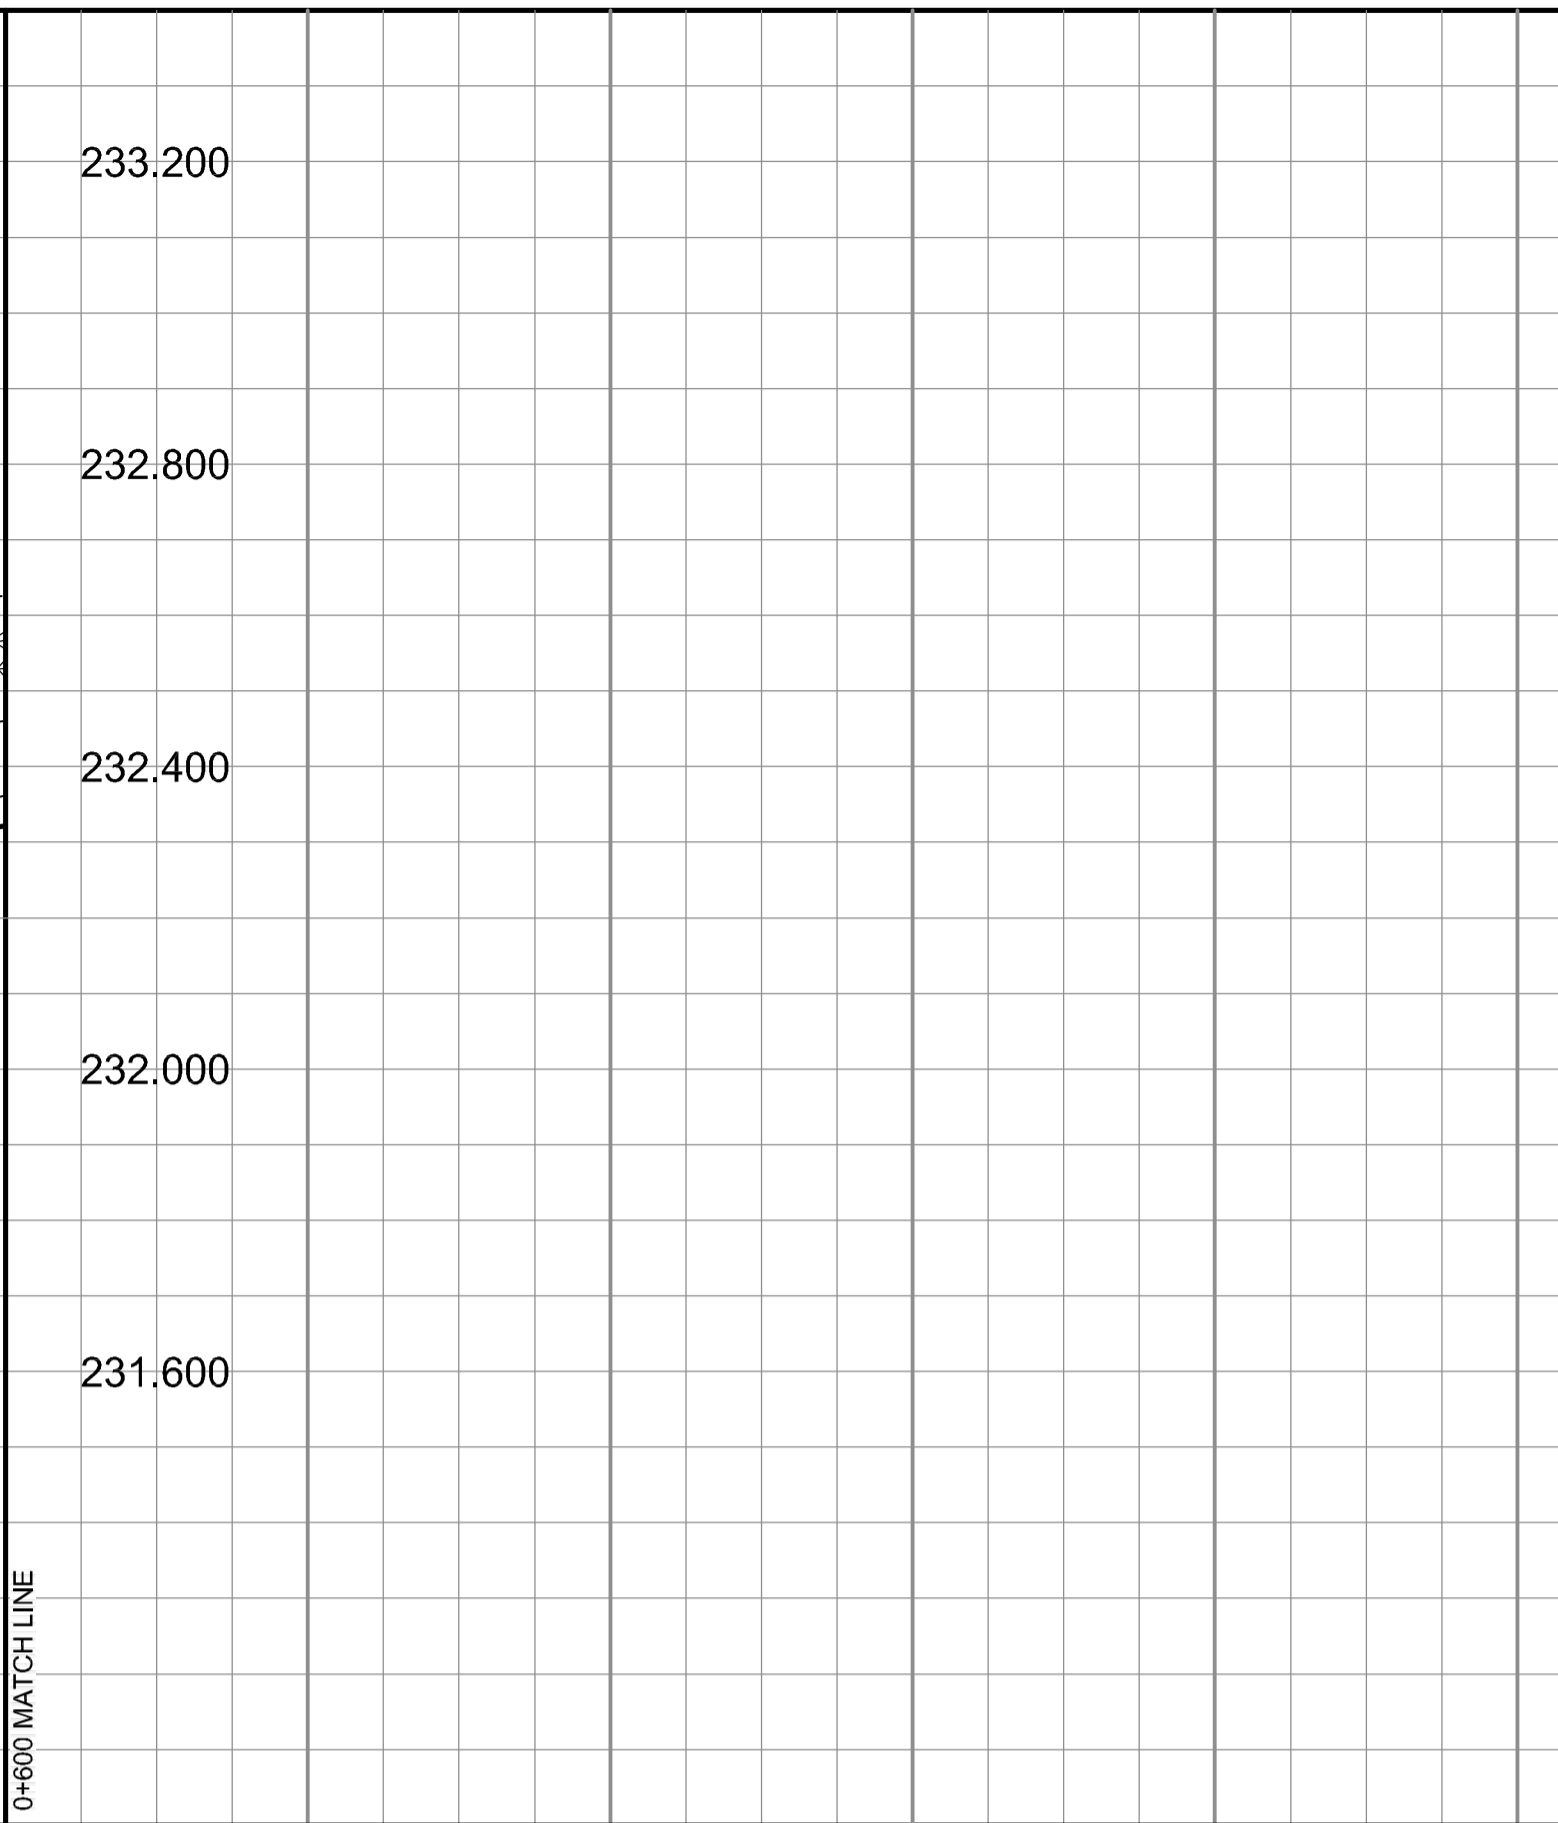


A1 SIZE 23.4" x 33.1" (594mm x 841mm)

PLOT: 07/03/20 2:34:56 PM

UMA AECOM REVIEW DRAFT CHK  
UMA FILE NAME: 0265-394-00\_01-CT1005\_RX.dwg Saved By: cooperk

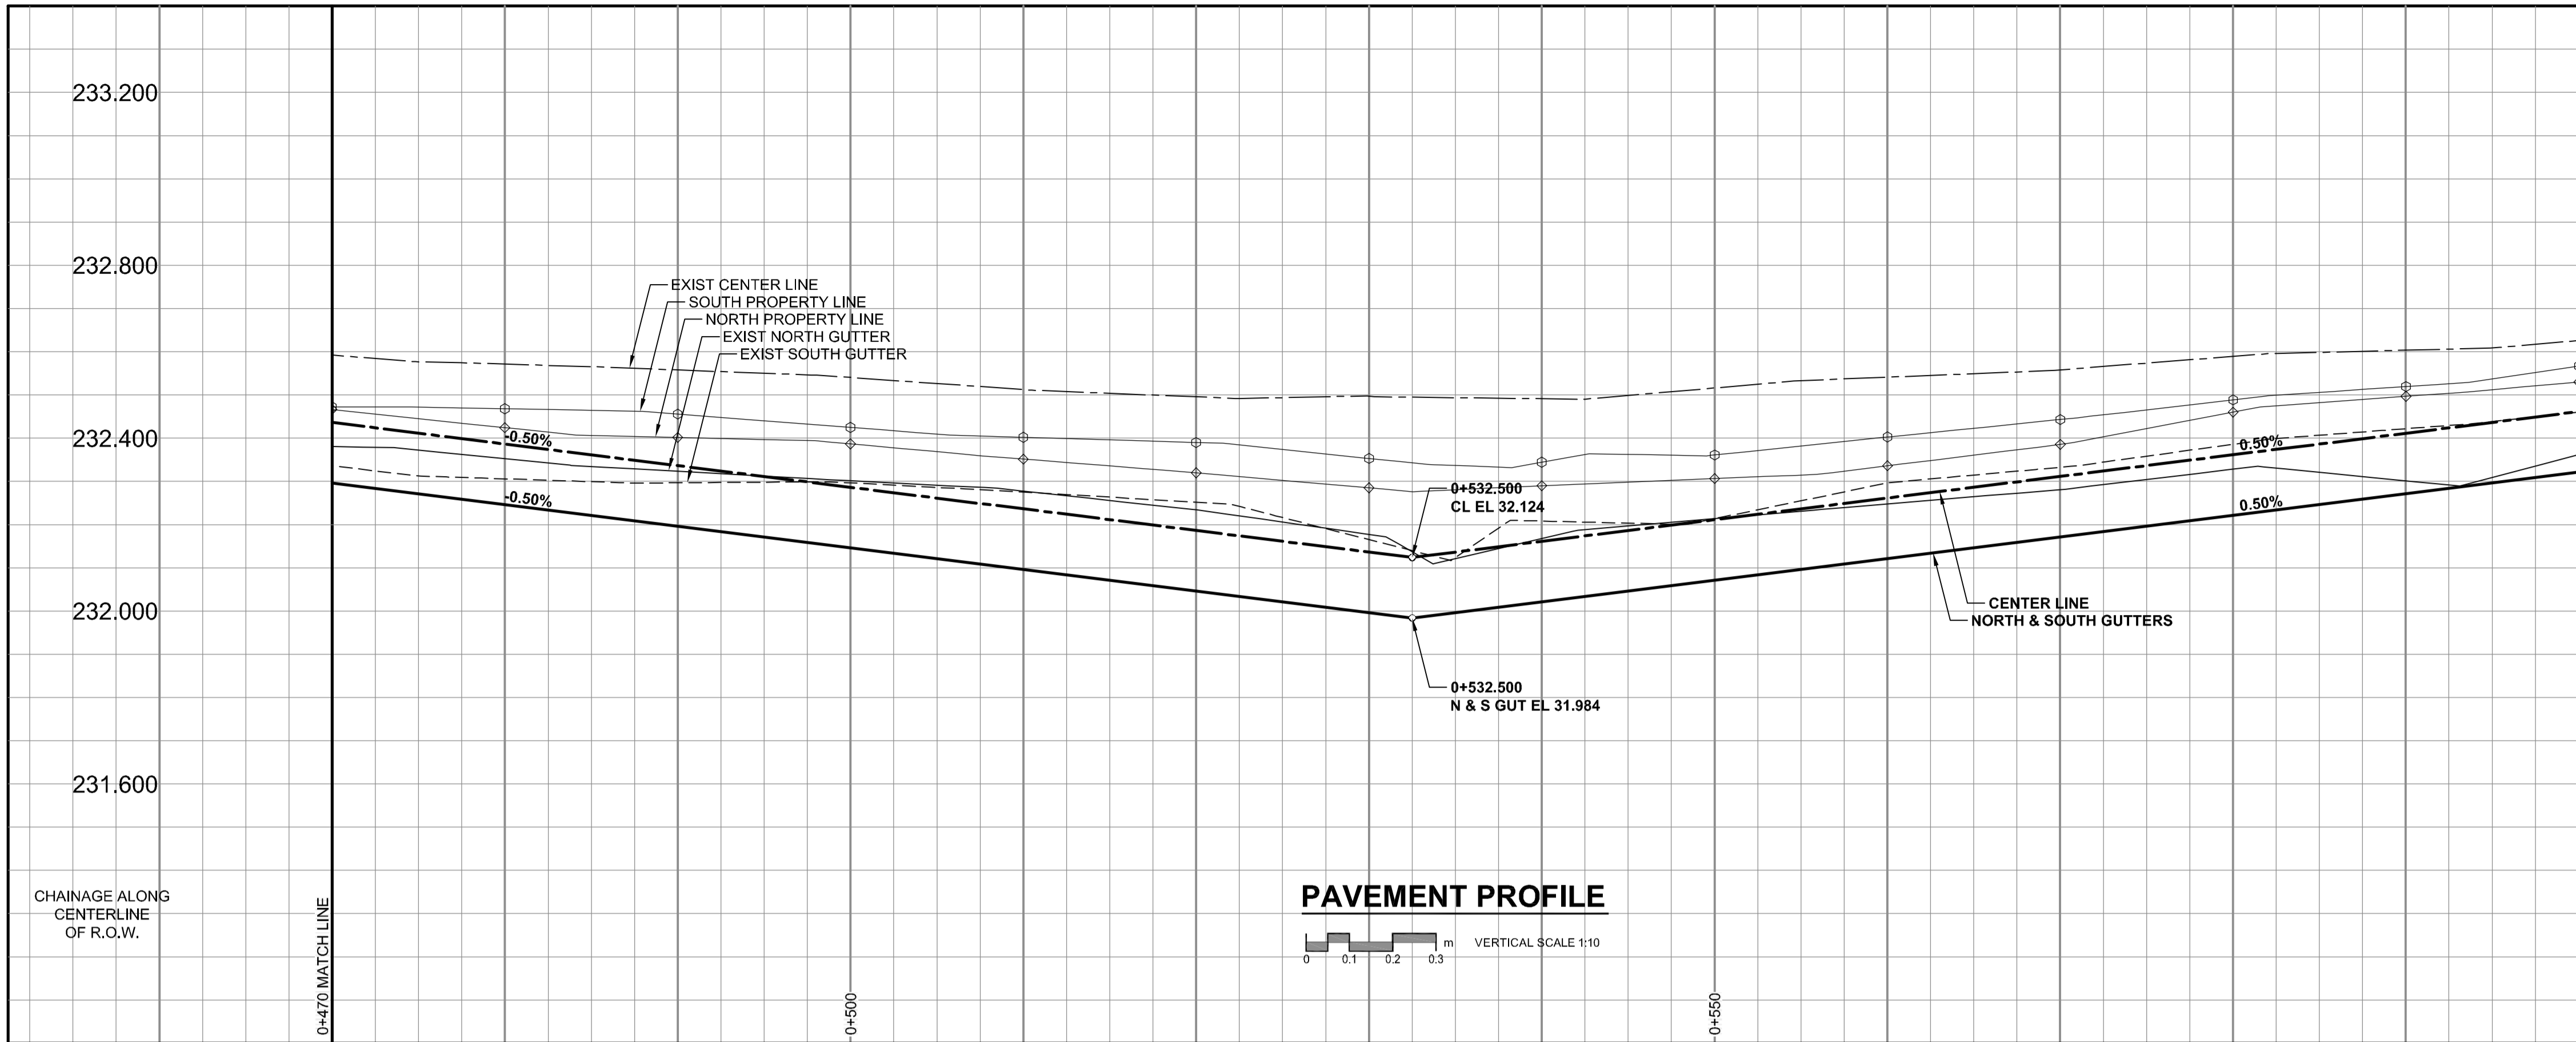

- NOTES**
1. ADJUST MH AND CB TO NEW GRADES.
  2. LAMP STANDARDS, HYDRO POLES, AND ANCHORS MAY REQUIRE TEMPORARY SUPPORT/REMOVAL OR REPLACEMENT AT THE CONTRACTOR'S EXPENSE.
  3. CONTRACTOR SHALL TAKE PRECAUTIONARY STEPS TO PROTECT EXISTING BOULEVARD TREES WITHIN THE LIMITS OF CONSTRUCTION FROM DAMAGE FROM CONSTRUCTION ACTIVITIES AS OUTLINED IN THE SPECIFICATIONS.
  4. CONTRACTOR SHALL REGRADE/RENEW EXST. PRIVATE SIDEWALKS TO LIMITS AS SHOWN. RENEW SIDEWALKS WITH CONCRETE UNLESS NOTED OTHERWISE.
  5. THE LOCATION OF ALL SERVICES TO BE CONFIRMED IN THE FIELD BY THE CONTRACTOR.
  6. ADD 200.000m TO ABBREVIATED ELEVATIONS TO OBTAIN GEODETIC ELEVATIONS.
  7. CATCH BASINS SD-024 C/W AP-008 & AP-009.

EXISTING	LEGEND - PLAN	NEW	EXISTING	LEGEND - PLAN	NEW	EXISTING	LEGEND - PLAN	NEW
---	GAS	○	○	MANHOLE	●	---	CONCRETE PAVEMENT	▨
---	COMMUNICATION	□	□	CATCH BASIN / CATCH PIT	■	---	ASPHALT PAVEMENT	▩
---	HYDRO	△	△	CURB INLET WITH BOX	▲	---	CONC. SIDEWALK/MEDIAN	▧
---	CATV	○	○	TREE	○	---	PAVING STONE	▤
---	TRAFFIC SIGNALS/PIT	⊕	⊕	TEST HOLE	⊕	---	GRAVEL	▦
---	LAND DRAINAGE SEWER	---	---	PROPERTY LINE	---	---	RAMP CURB	▬
---	SANITARY/COMBINED SEWER	---	---	SURVEY BAR	---	---	PAVT PLANING/REMOVAL	▨
---	SSP/DCP	---	---	FENCE	---	---		
---	WATERMAIN	---	---	BOC/EOPAVT	---	---		
---	SUBDRAIN	---	---	ELEVATION	---	---		
---	DITCH	---	---	TRAFFIC SIGN	---	---		

**LOCATION APPROVED**  
UNDERGROUND STRUCTURES  
DATE: 07/03/20  
BY: [Signature]

**NOTE:**  
LOCATION OF UNDERGROUND STRUCTURES AS SHOWN ARE BASED ON THE BEST INFORMATION AVAILABLE. BUT NO GUARANTEE IS GIVEN THAT ALL EXISTING UTILITIES ARE SHOWN OR THAT THE GIVEN LOCATIONS ARE EXACT. CONFIRMATION OF EXISTENCE AND EXACT LOCATION OF ALL SERVICES MUST BE OBTAINED FROM THE INDIVIDUAL UTILITIES BEFORE PROCEEDING WITH CONSTRUCTION.

BM 36-025  
ELEV 232.913m

0 ISSUED FOR CONSTRUCTION 07/03/23 DID  
NO REVISIONS YYYMMDD BY

DESIGNED BY: WJS  
DRAWN BY: JD  
CHECKED BY: RPB  
APPROVED BY: BWS  
RELEASED FOR CONSTRUCTION: [Signature]  
DATE: 07/03/23

PROFESSIONAL'S SEAL  
PROVINCE OF MANITOBA  
R. P. BRUCE  
CONSULTANT DRAWING NO.  
0265-394-00\_01-CT1005\_RX.dwg

**THE CITY OF WINNIPEG**  
PUBLIC WORKS DEPARTMENT  
TRANSPORTATION ENGINEERING DIVISION

**LOGAN AVENUE  
BLAKE STREET TO  
WESTON STREET  
STREET RECONSTRUCTION**  
HORIZONTAL AND VERTICAL ALIGNMENT  
FROM STA 0+470 TO STA 0+600

CITY DRAWING NUMBER: P-3273-05  
SHEET 5 OF 7  
DRAWING No. 05  
REV 0

BID OPPORTUNITY NO. 151-2007