



**A** SECTION  
SCALE 1:75

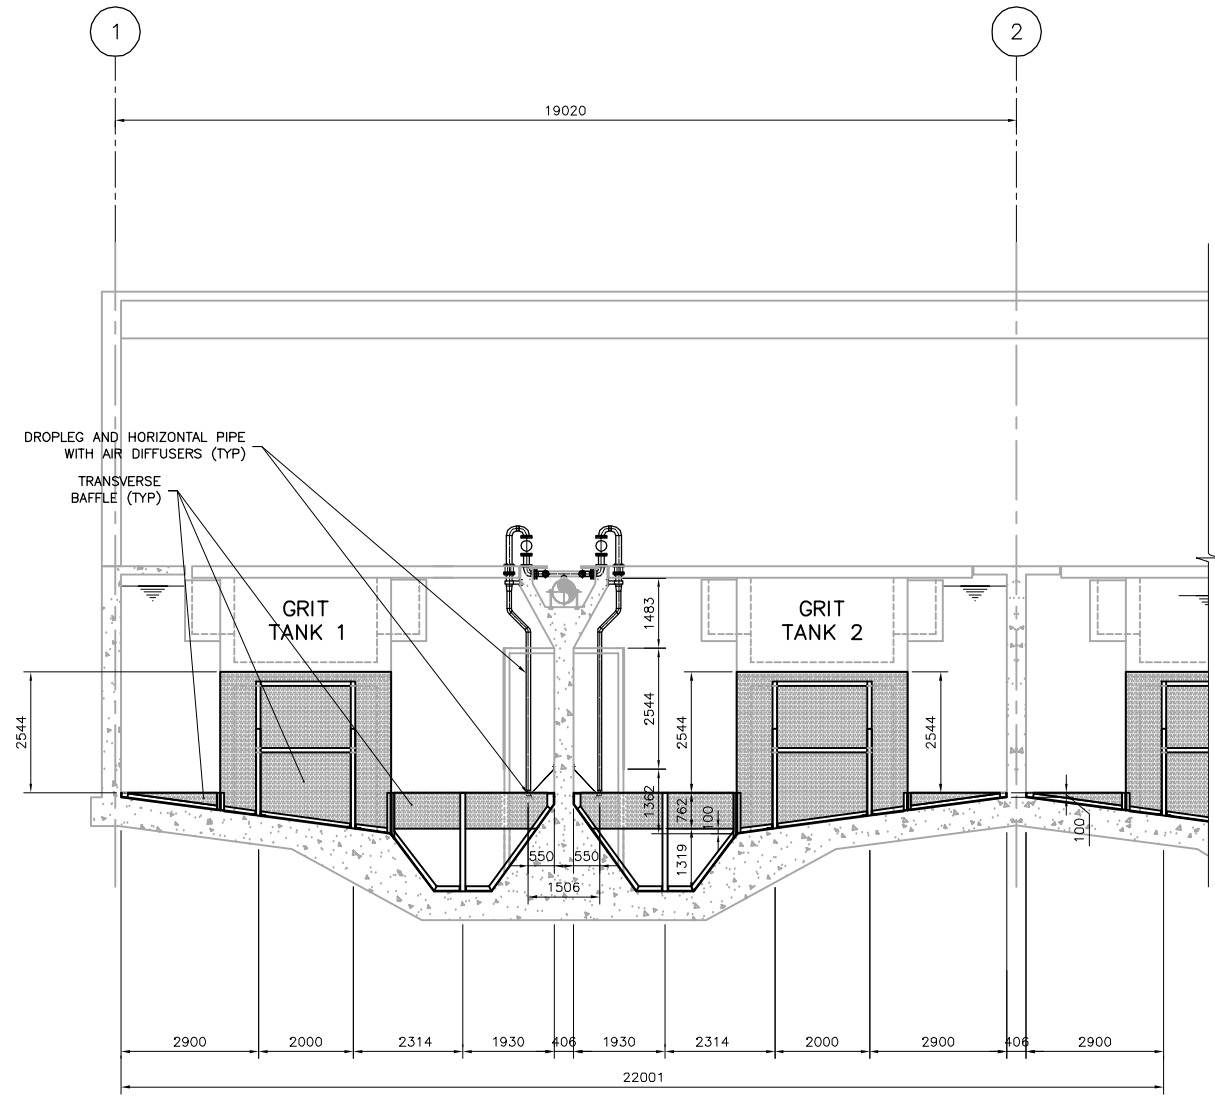

**B** SECTION  
SCALE 1:75

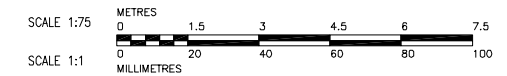

**NOTES:**

- BOLD LINE DENOTES NEW ELEMENTS TO BE SUPPLIED AND INSTALLED BY CONTRACTOR.
- LIGHT LINE DENOTES EXISTING ELEMENTS.
- FOR BAFFLE DETAILS, REFER TO STRUCTURAL DRAWINGS.

 Certificate of Authorization Earth Tech Canada Inc. No. 730 Expiry: April 30, 2007	B.M. ELEV.	 A Tyco International Ltd. Company	ENGINEER'S SEAL	 THE CITY OF WINNIPEG WATER AND WASTE DEPARTMENT ENGINEERING DIVISION	NEWPCC GRIT HANDLING UPGRADES CONTRACT 1	CITY FILE NUMBER SHEET OF CITY DRAWING NUMBER			
	DESIGNED BY		EM				CHECKED BY	CGL	ORIGINAL SIGNED BY Q. MENG 2007/01/26
	DRAWN BY		SRP				APPROVED BY	HH	
	HOR. SCALE:		1:75				RELEASED FOR CONSTRUCTION BY:	K. MARTENS	
ISSUED FOR TENDER	07/01/26	DATE	GLG	2006/05/19	DATE	2007/01/26	CONSULTANT DRAWING NO.	P7.04	
NO. REVISIONS		DATE	BY		DATE				