



TYPICAL CROSS SECTION HENDERSON HIGHWAY-S. BOUND

SCALE 1:50 HORIZ.
1:10 VERT.

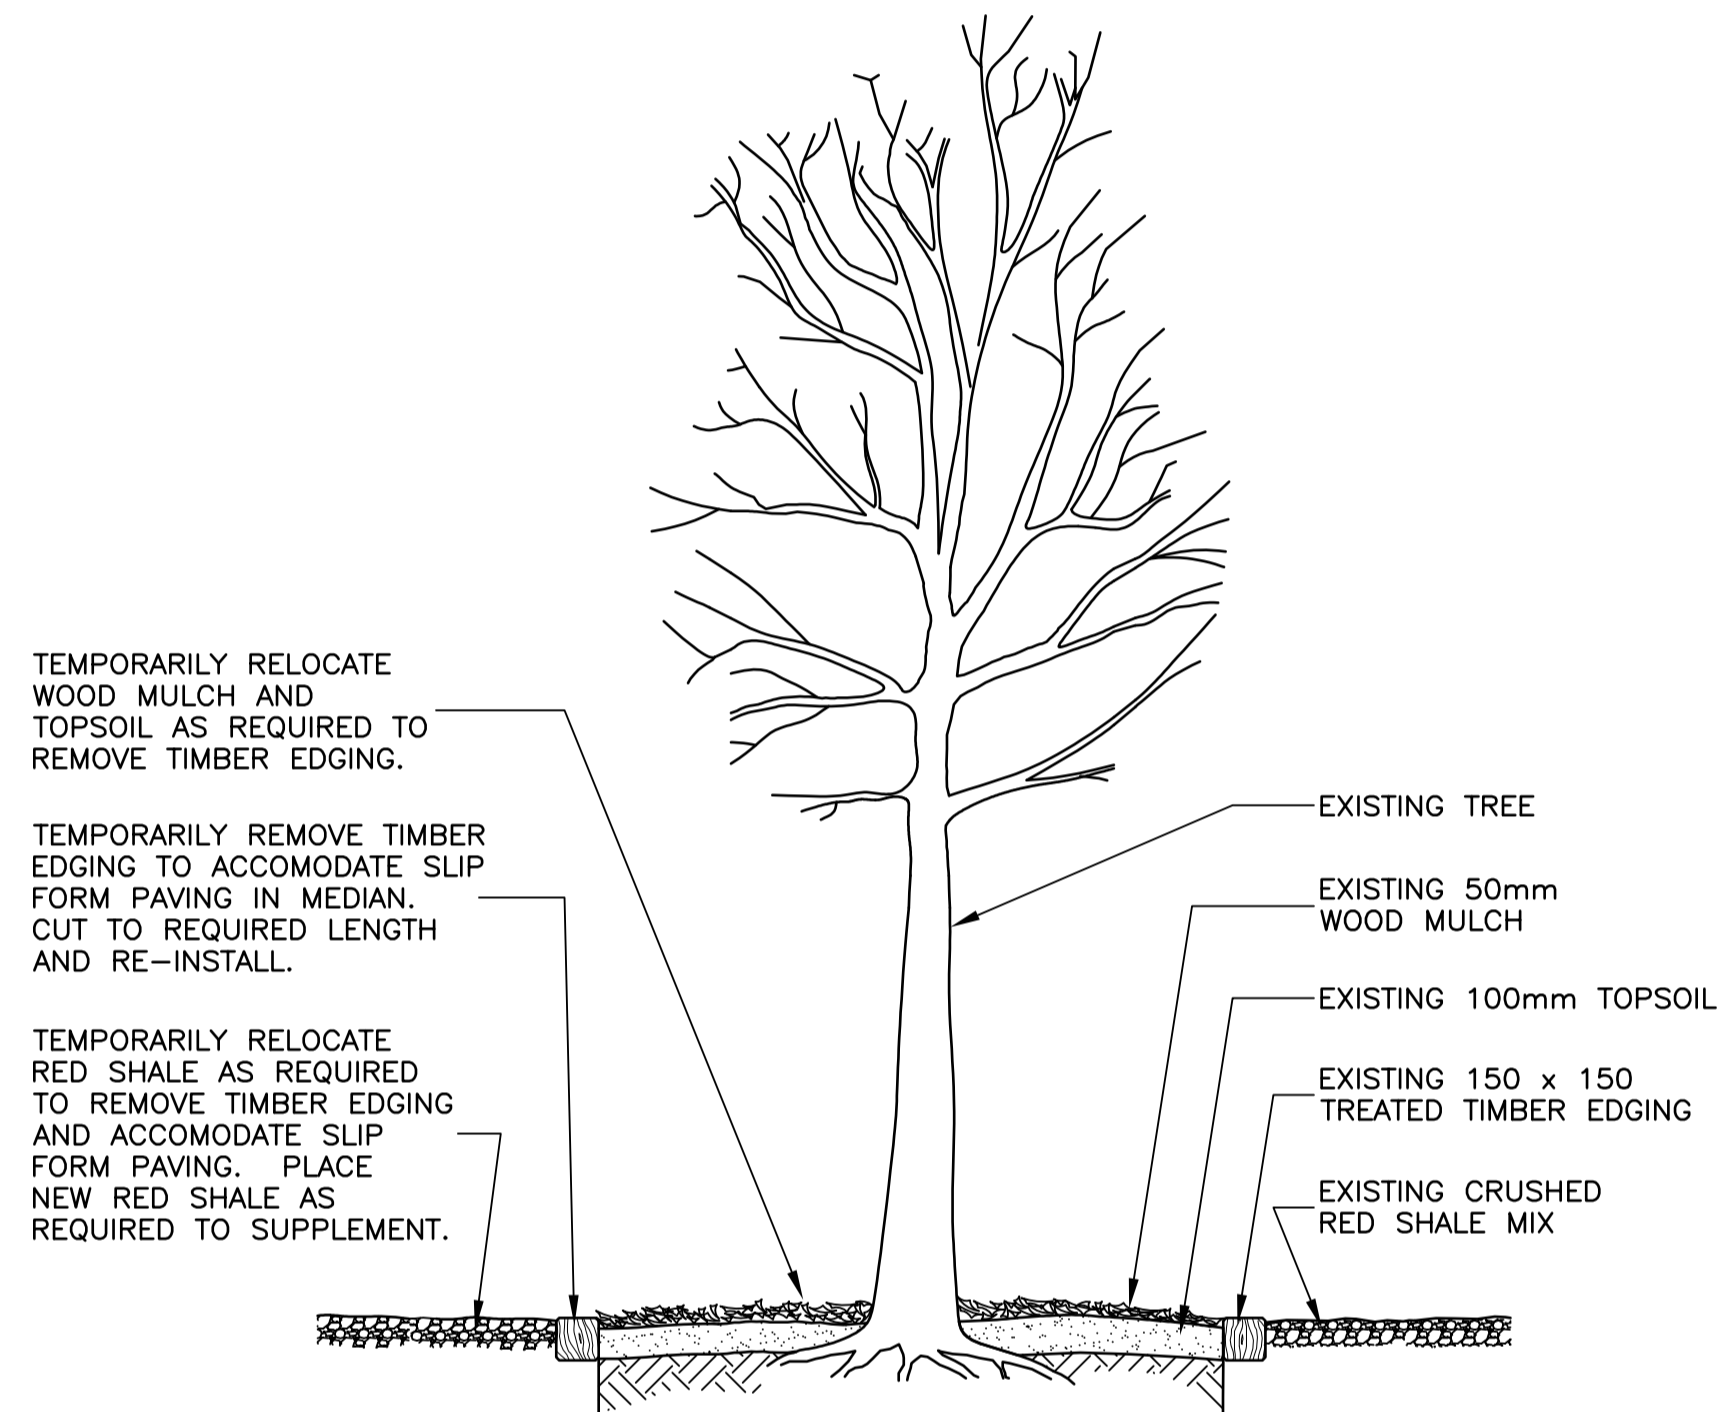

SECTION A-A WORK IN AREA OF EXISTING MEDIAN TREES

SCALE N.T.S.

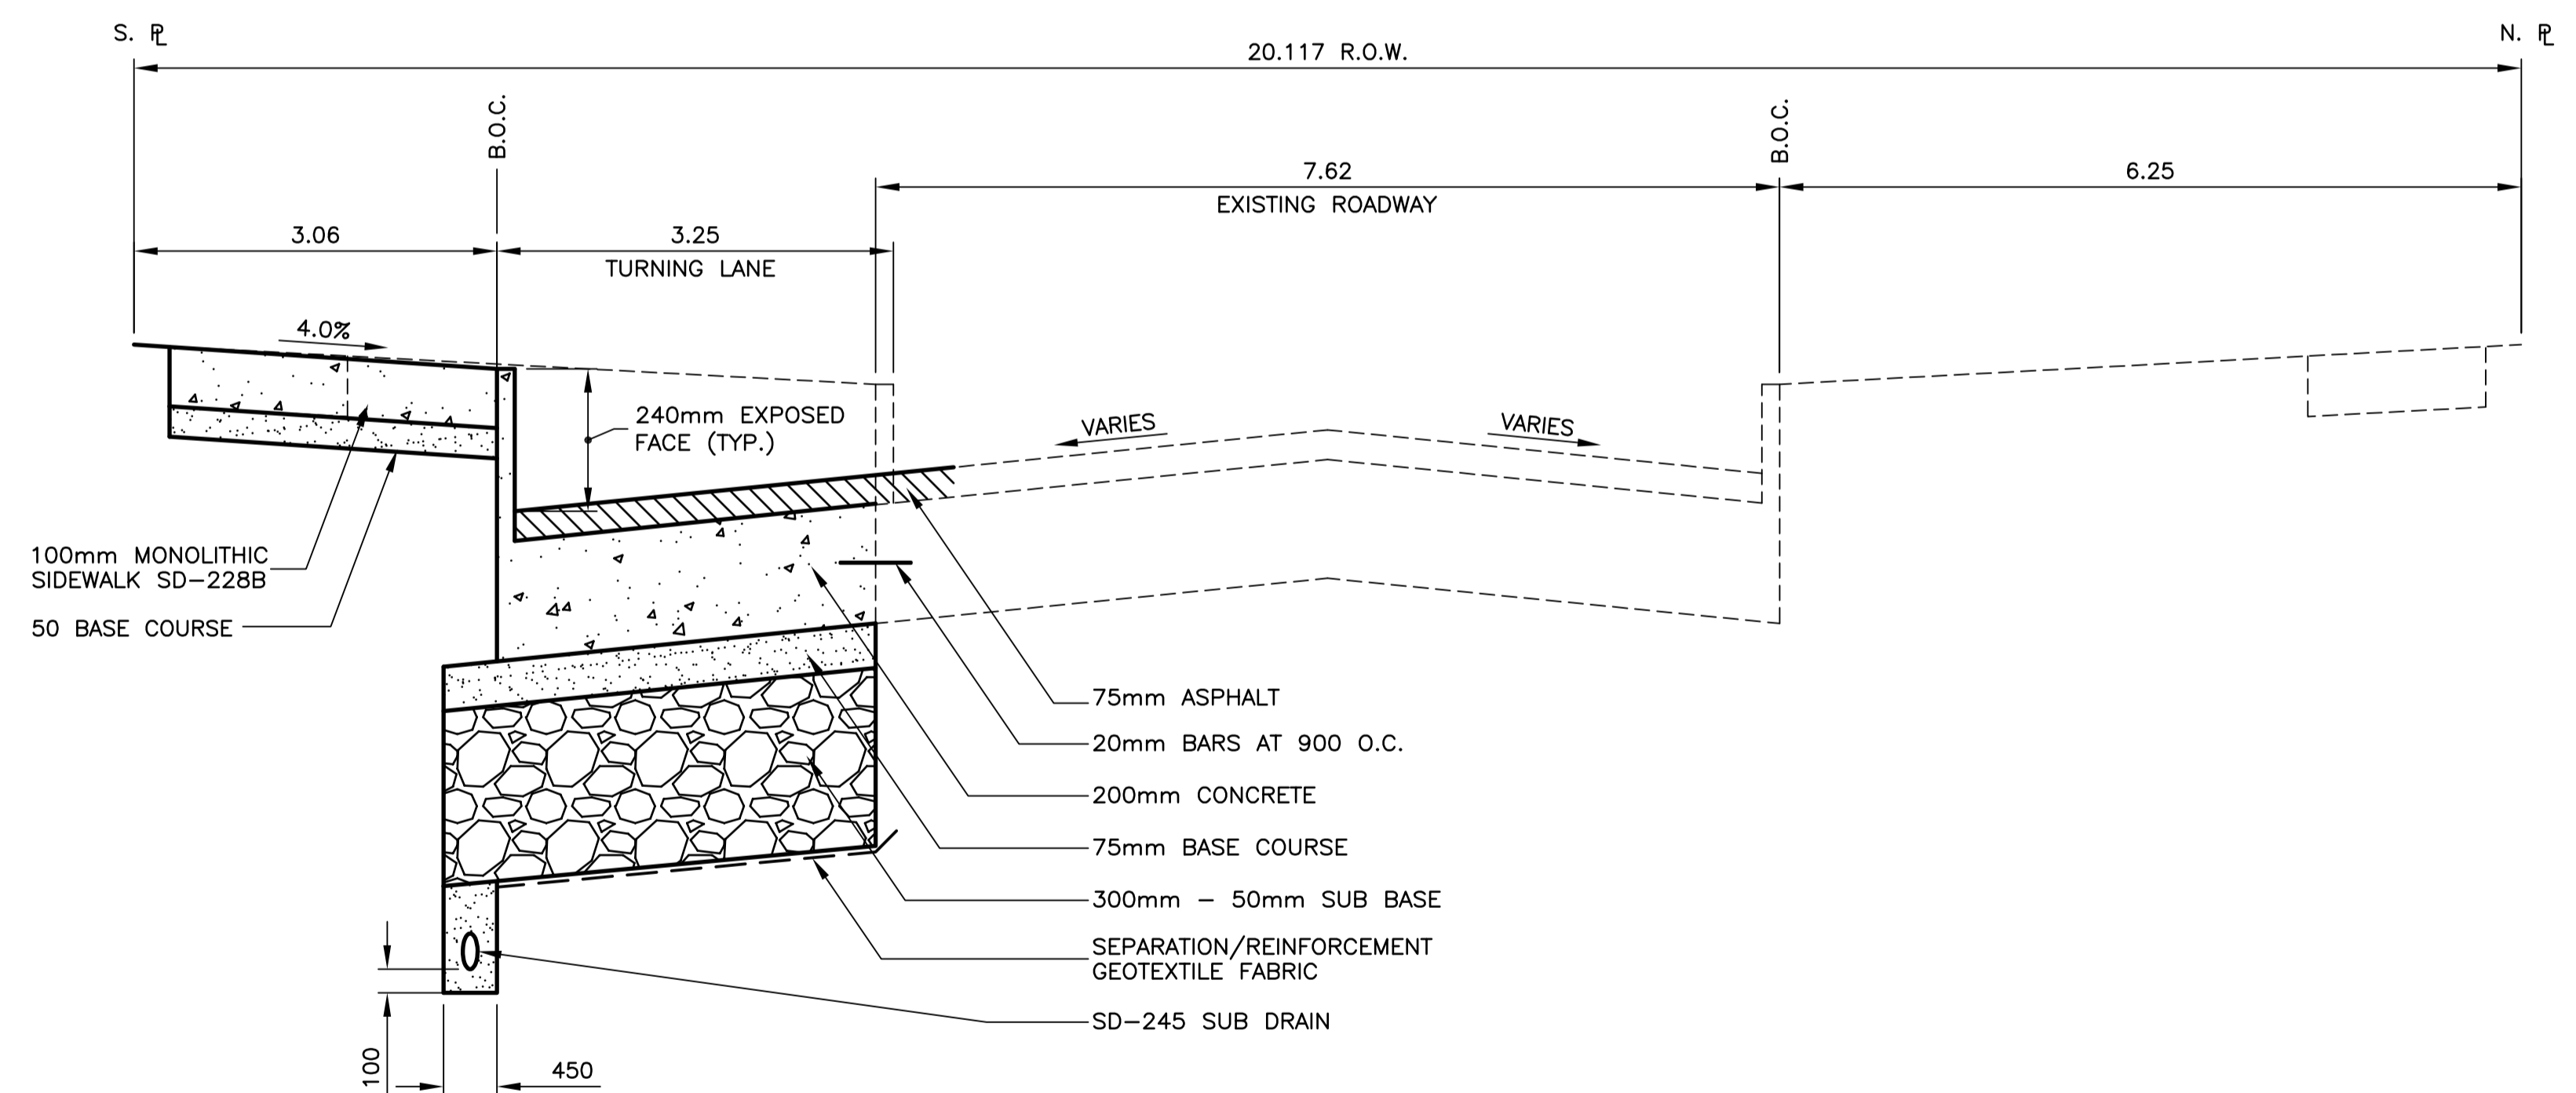
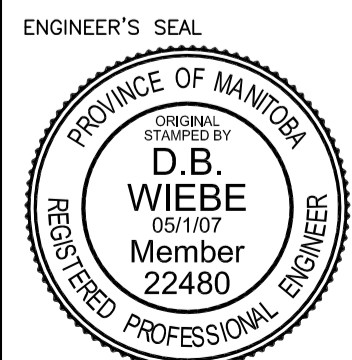



SECTION B-B RIGHT TURN LANE ROWANDALE AVENUE

SCALE 1:50 HORIZ.
1:10 VERT.

METRIC

WHOLE NUMBERS INDICATE MILLIMETRES
DECIMALIZED NUMBERS INDICATE METRES

B.M. 12-041 ELEV. 230.054m		DESIGNED BY T.J.P.			
		DRAWN BY P.M.W./A.P.			
		CHECKED BY D.B.W.			
		APPROVED BY			
2	ISSUED FOR TENDER	05/1/07	D.B.W.	HOR. SCALE AS SHOWN VERTICAL	RELEASED FOR CONSTRUCTION DATE
1	ISSUED FOR REVIEW	04/16/07	D.B.W.		
NO.	REVISIONS	DATE	BY	DATE	FEB. 23, 2007
				CONSULTANT PROJECT NO. 07-7370	CITY DRAWING NUMBER P-3278-09 SHEET 9 OF 9
					HENDERSON HIGHWAY - S. BOUND ROWANDALE AVE. TO ESSAR AVE. MAJOR REHABILITATION SECTIONS AND DETAILS