


Drawing Title: **GUIDELINES FOR THE PLANTING OF TREES ON TURF-COVERED BOULEVARDS (VIEW PARALLEL TO STREET)**

Drawing Number: **1a**

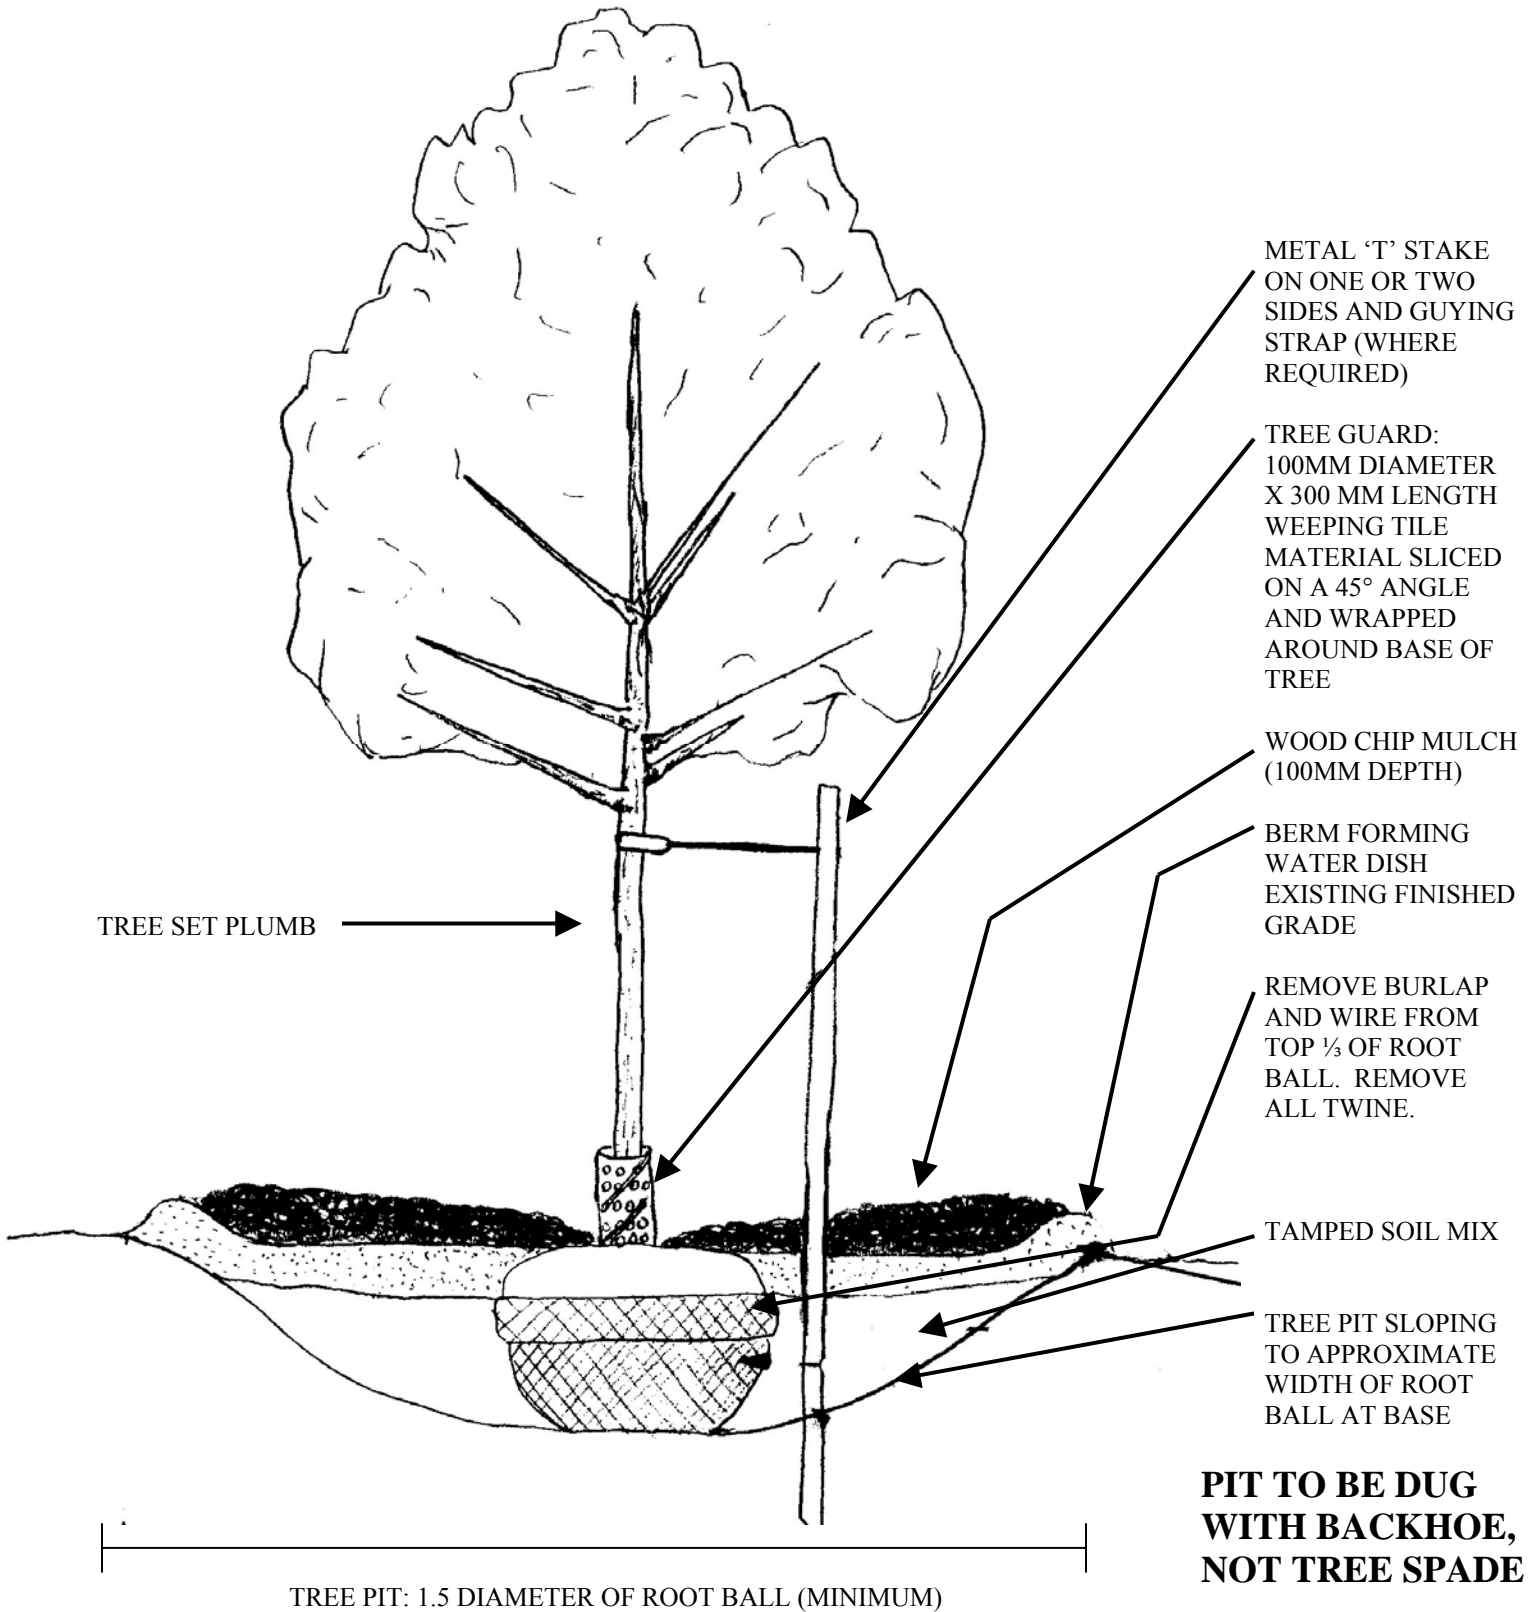

Drawn By: KASMUNDSON
Date: Mar. 16, 07

THE CITY OF WINNIPEG
Public Works Department
Parks and Open Space Division, Urban Forestry Branch
105-1155 Pacific AVE, Winnipeg, MB, R3E 3P1

