
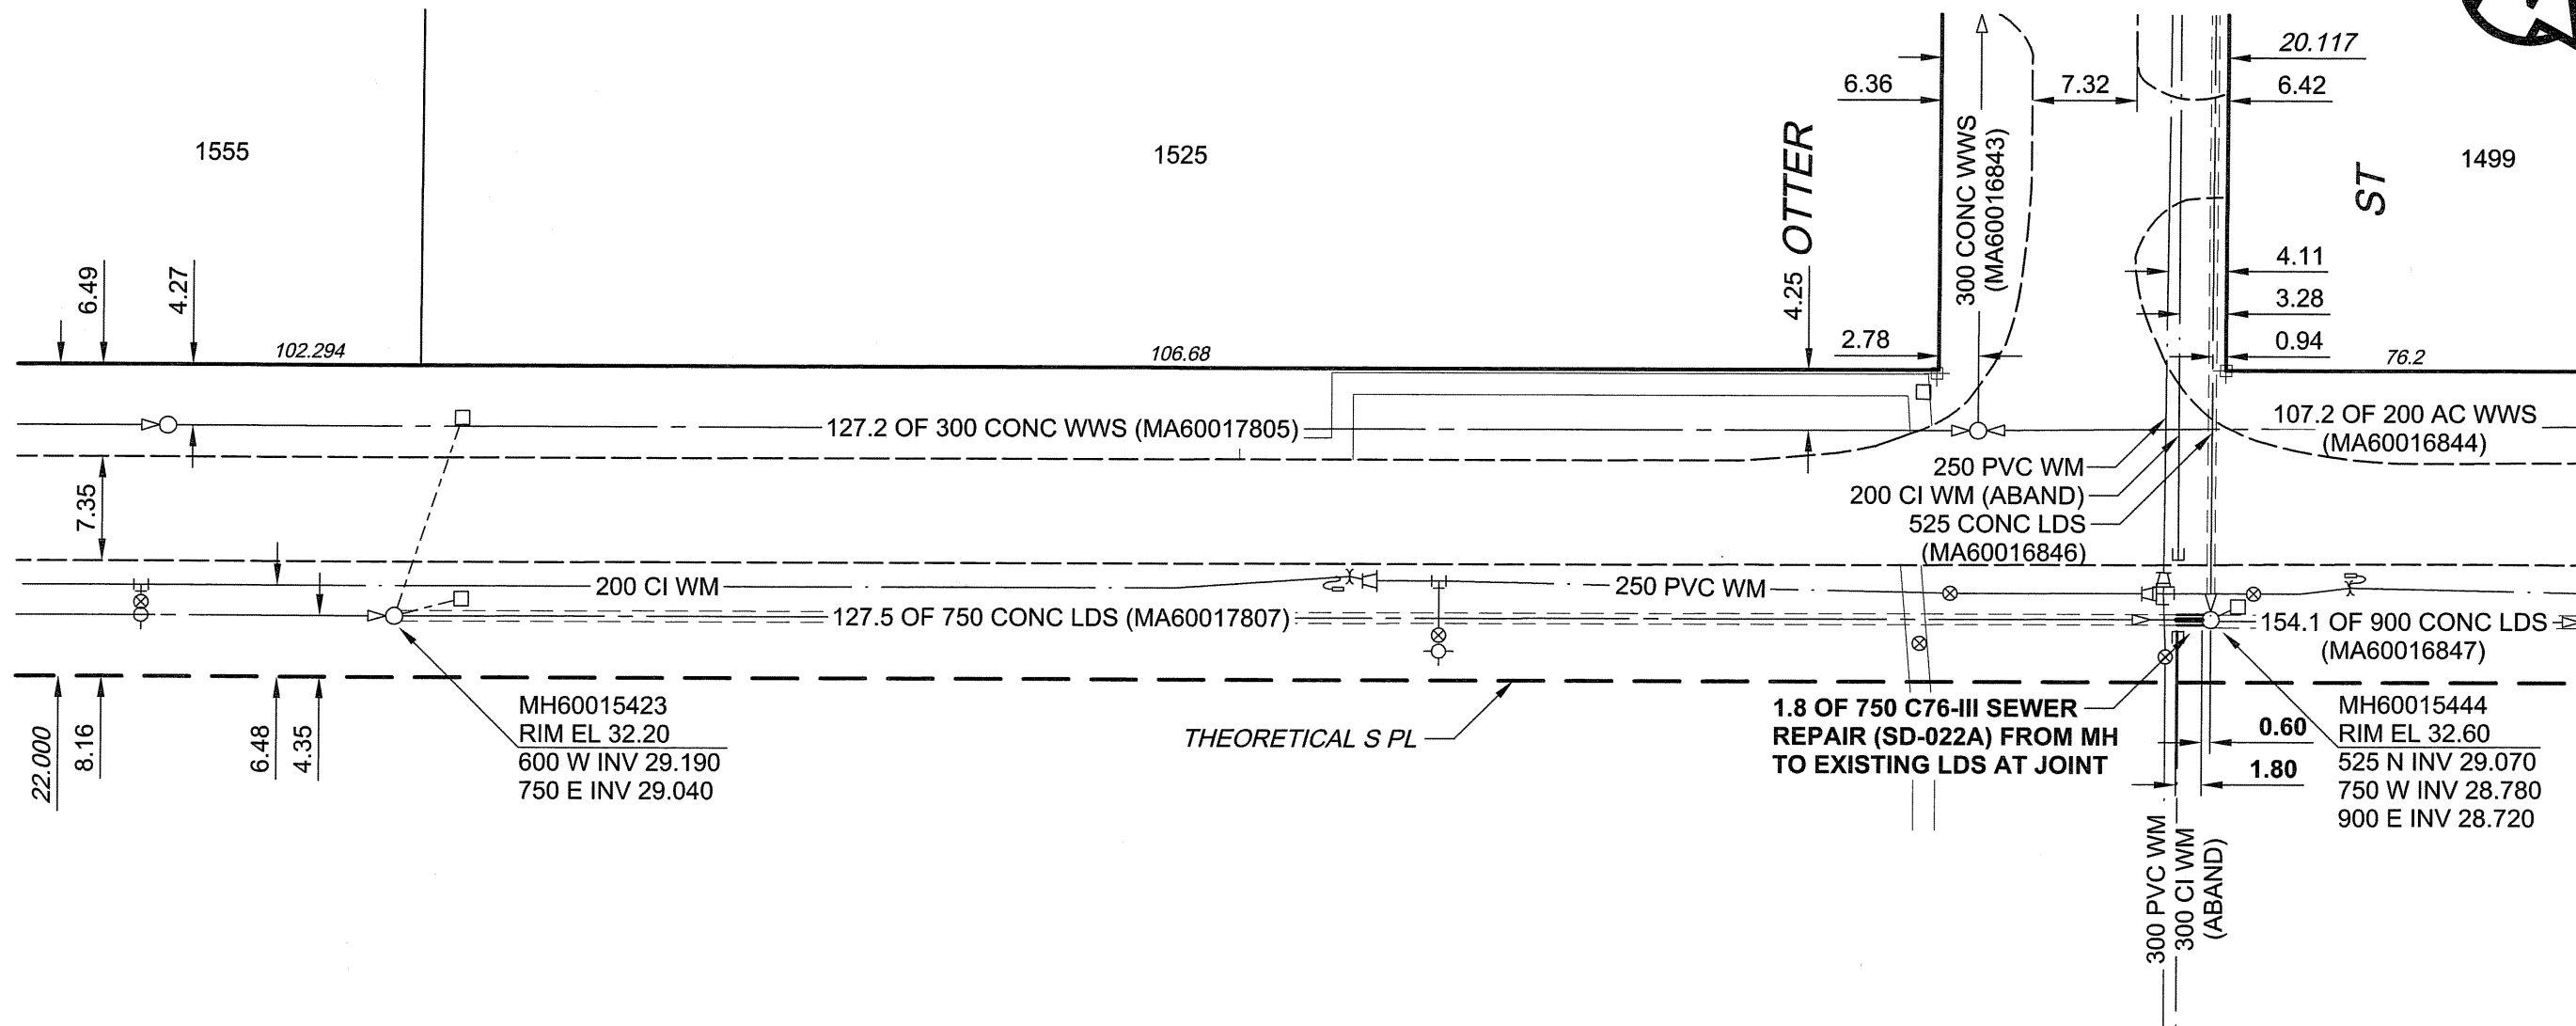


B SIZE 11" x 17" (279mm x 432mm)

PLOT: 3/22/2007 9:24:18 AM

UMA FILE NAME: D265-215-00_01-C-1001_RX.dwg Saved By: aleippi

BUFFALO PLACE

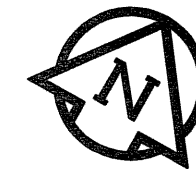

WARNING

IF POWER EQUIPMENT OR EXPLOSIVES ARE TO BE USED FOR EXCAVATION ON THIS PROJECT, THE CONTRACTOR MUST:

- 1) NOTIFY THE GAS COMPANY OF THE PROPOSED LOCATION OF EXCAVATION.
 - 2) TAKE PRECAUTION TO AVOID DAMAGE TO GAS COMPANY INSTALLATIONS.
- SEE PROVINCIAL REGULATION 140/92 FOR DETAILS

METRIC

WHOLE NUMBERS INDICATE MILLIMETRES
DECIMALIZED NUMBERS INDICATE METRES



Certificate of Authorization
UMA Engineering Ltd.
No. 256 Expiry: April 30, 2007

BID OPPORTUNITY NO. 223-2007

LOCATION APPROVED UNDERGROUND STRUCTURES

BM 65-006 Tblt. in S. wall UMA Ltd. Building No. 1479
ELEV 233.588m Buffalo Pl., 4.1m W. of S.E. Cor. of Bldg., & 0.6m below black brickwork.

SUPR. U/G STRUCTURES	DATE

NOTE:
LOCATION OF UNDERGROUND STRUCTURES AS SHOWN ARE BASED ON THE BEST INFORMATION AVAILABLE. BUT NO GUARANTEE IS GIVEN THAT ALL EXISTING UTILITIES ARE SHOWN OR THAT THE GIVEN LOCATIONS ARE EXACT. CONFIRMATION OF EXISTENCE AND EXACT LOCATION OF ALL SERVICES MUST BE OBTAINED FROM THE INDIVIDUAL UTILITIES BEFORE PROCEEDING WITH CONSTRUCTION.


NO.	REVISIONS	YY/MM/DD	BY
0	ISSUED FOR CONSTRUCTION	07/03/22	ADL

UMA | AECOM

© 2006 UMA ENGINEERING LTD. ALL RIGHTS RESERVED.

DESIGNED BY	ALD	CHECKED BY	MJR
DRAWN BY	ADL	APPROVED BY	Bryant
HOR. SCALE	1:500	RELEASED FOR CONSTRUCTION	AD 3/22/07
VERT. SCALE	N/A	DATE	07/03/22
DATE	07/03/22	DATE	03/22/07

PROFESSIONAL'S SEAL

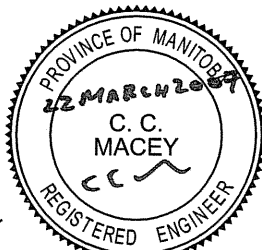

CONSULTANT DRAWING NO. 01
D265-215-00



THE CITY OF WINNIPEG WATER AND WASTE DEPARTMENT

2007 Watermain and Sewer Renewals Contract 26

Buffalo Place
200m East of Beaver Street
to Otter Street

SHEET 01 OF 10

CITY DRAWING NUMBER

LD-3492

REV 0